
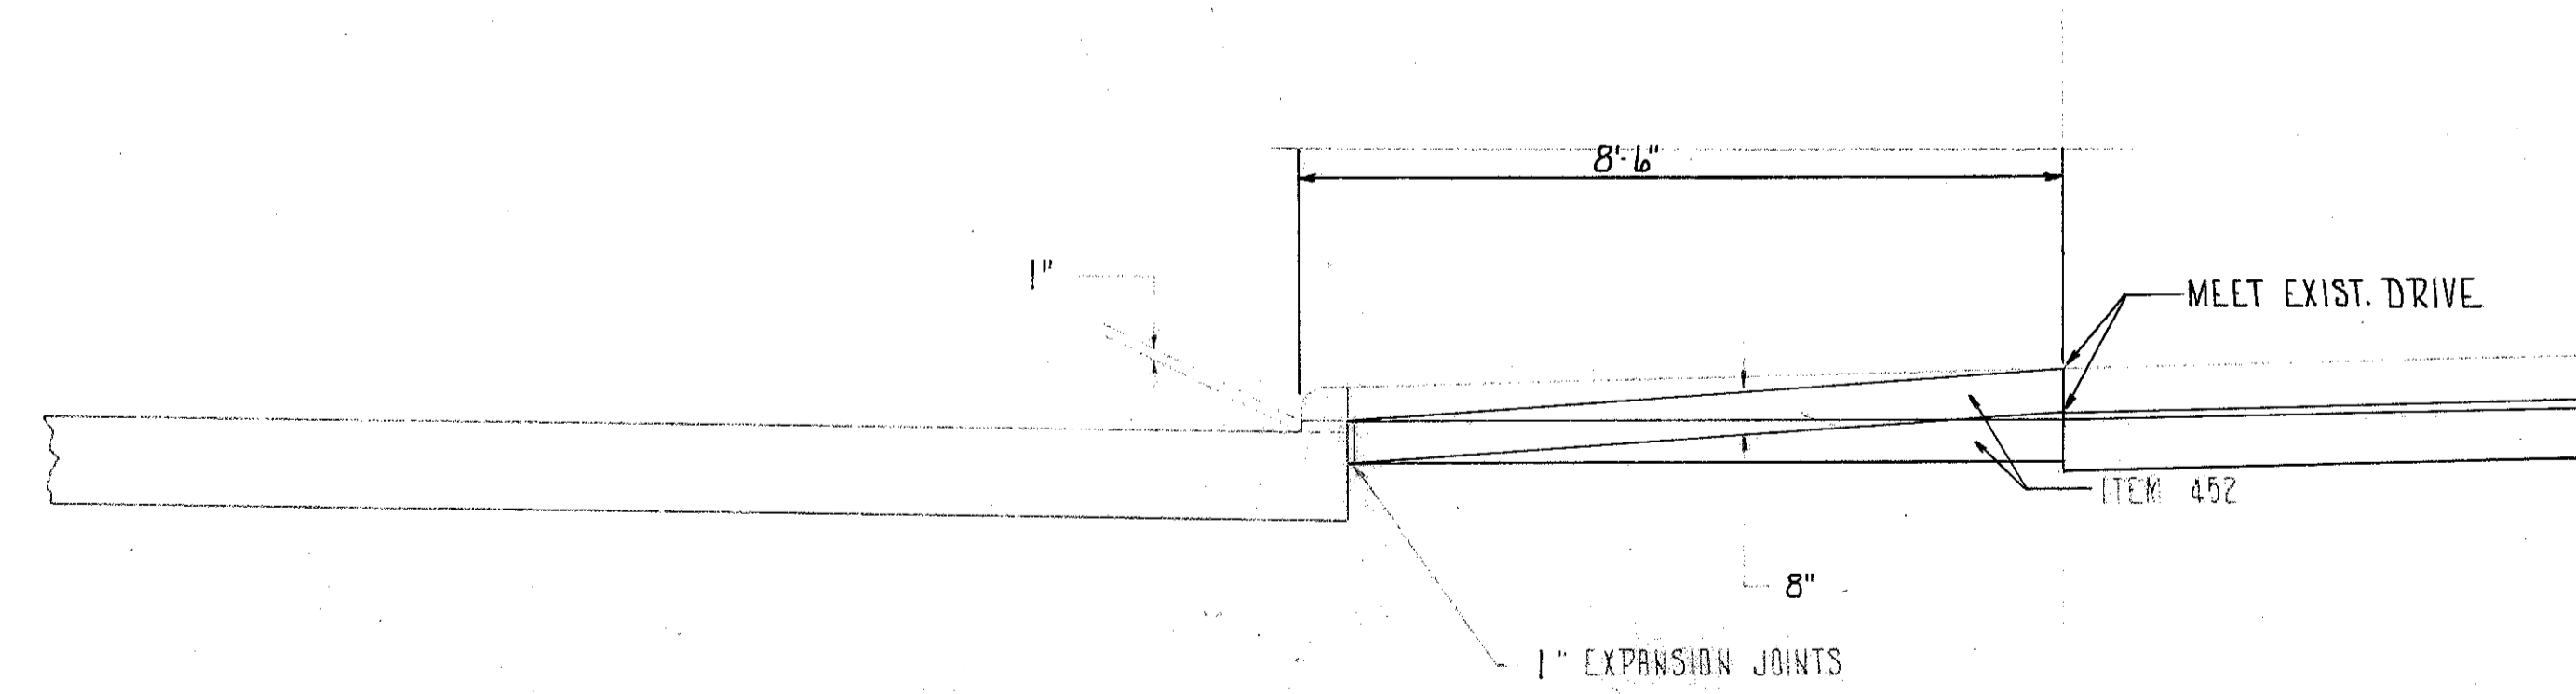
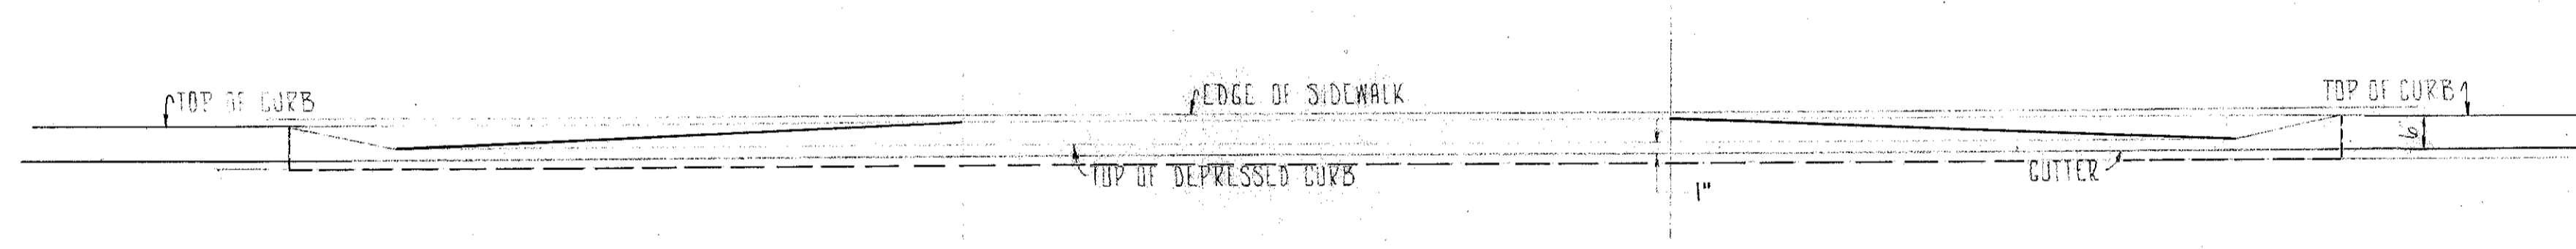


DRIVEWAY APPROACH DETAILS

FHWA REGION	STATE	PROJECT
5	OHIO	

6
85

LAKE COUNTY
LAK-20-5.60

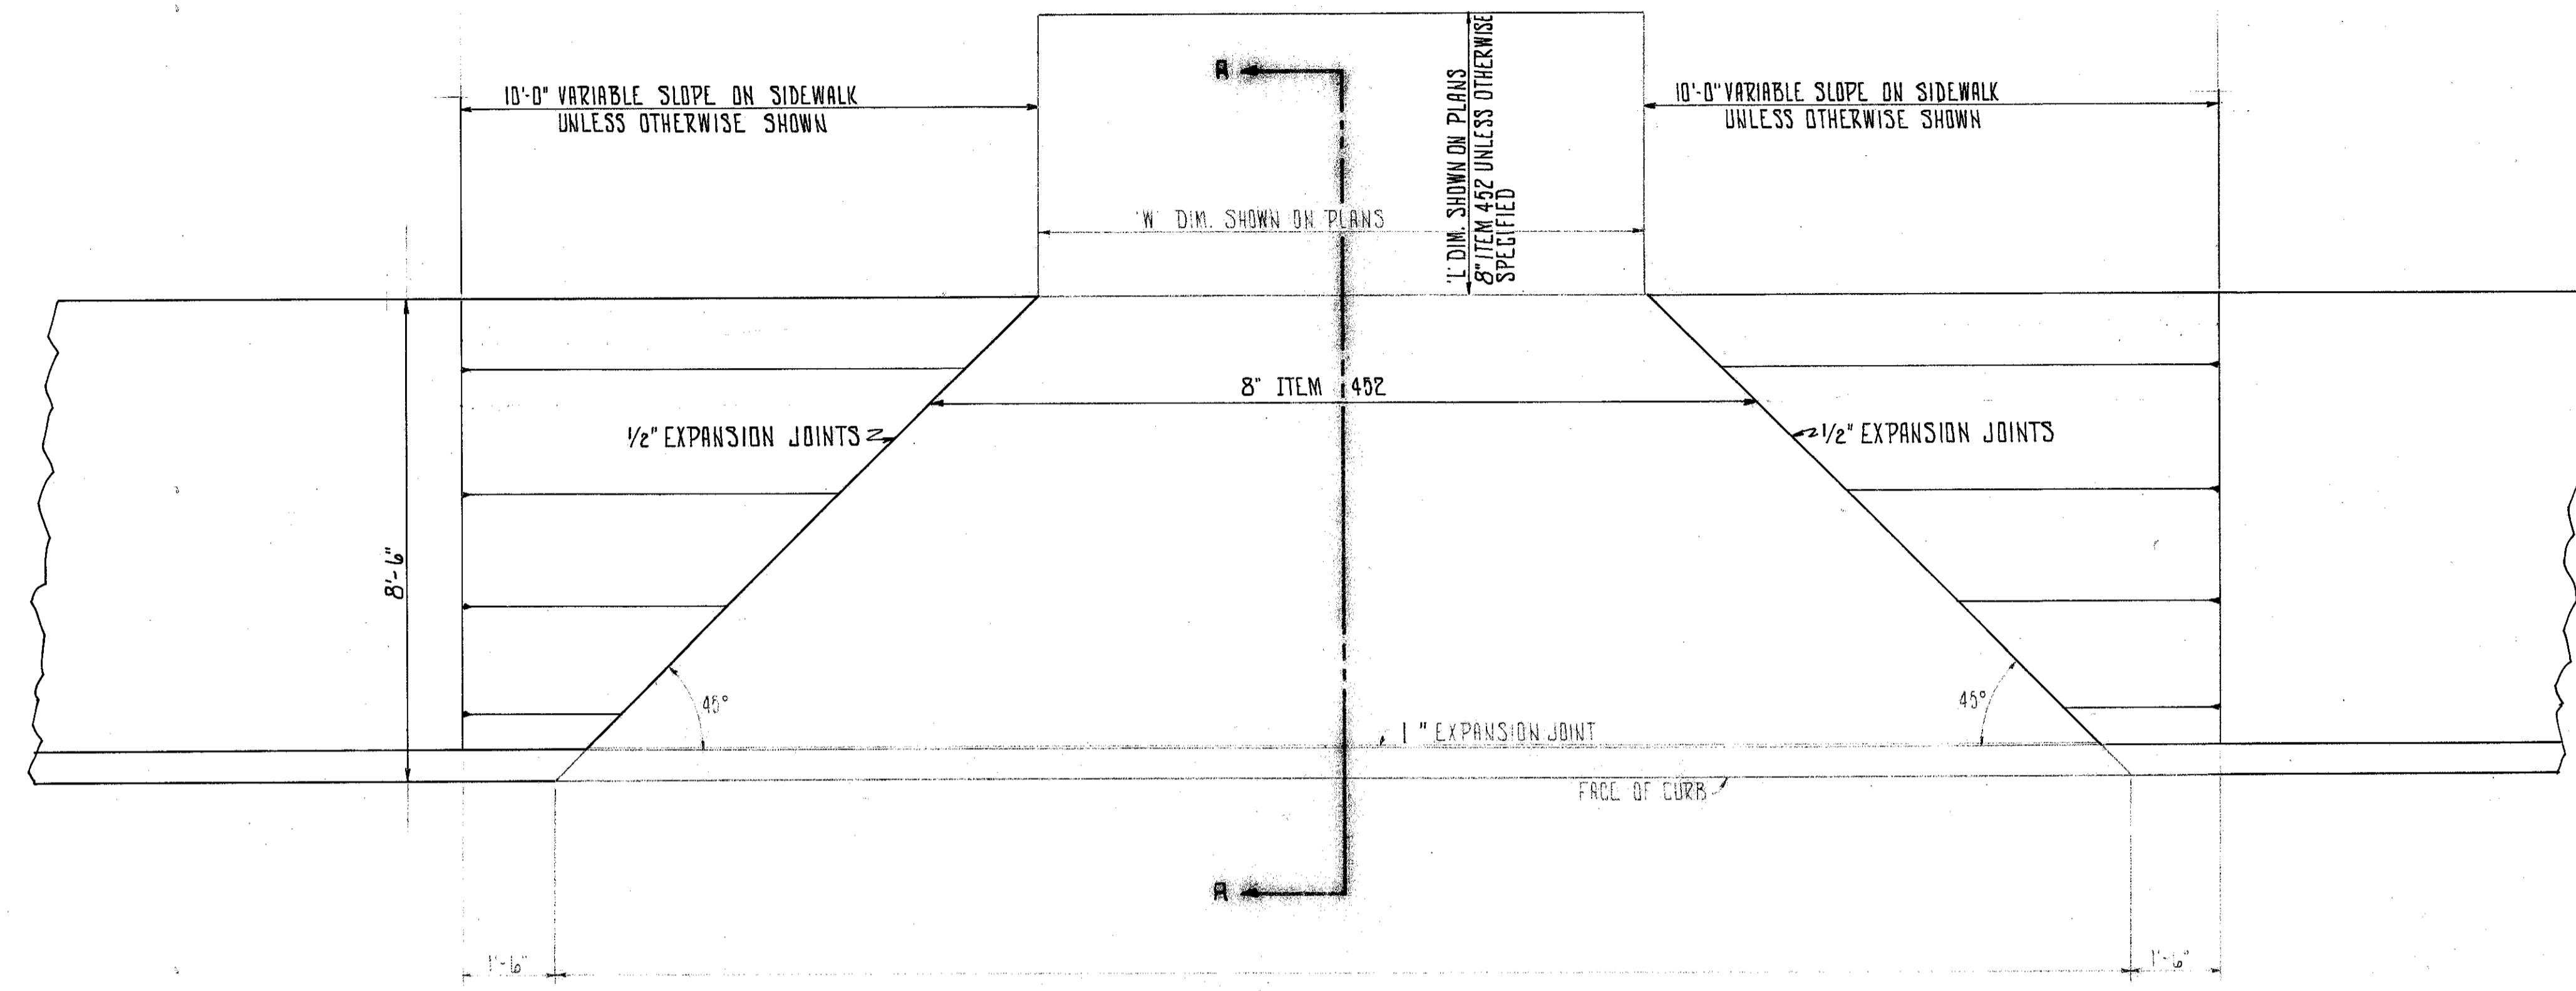

SECTION A-A

NOTE:

1. COST OF EXPANSION JOINT MATERIAL SHALL BE INCLUDED IN ITEM 452 PLAIN PORTLAND CEMENT CONCRETE PAVEMENT.
2. MAXIMUM GRADE ON DRIVE APPROACH = +10%
3. FOR NOTES AND DETAILS NOT SHOWN SEE STANDARD DRAWING BP-6.