
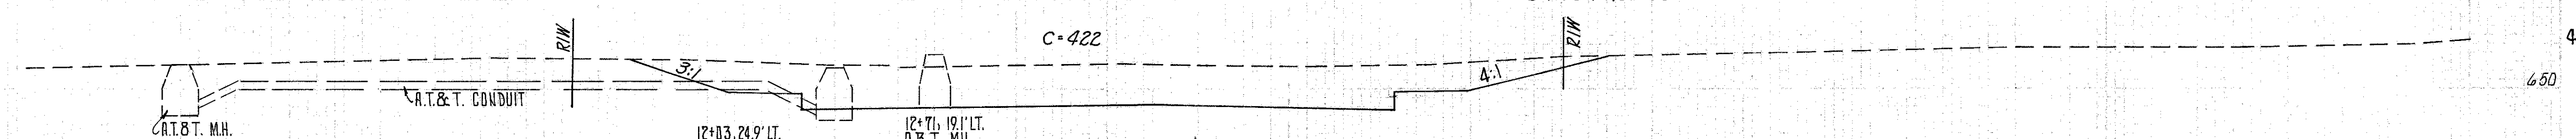
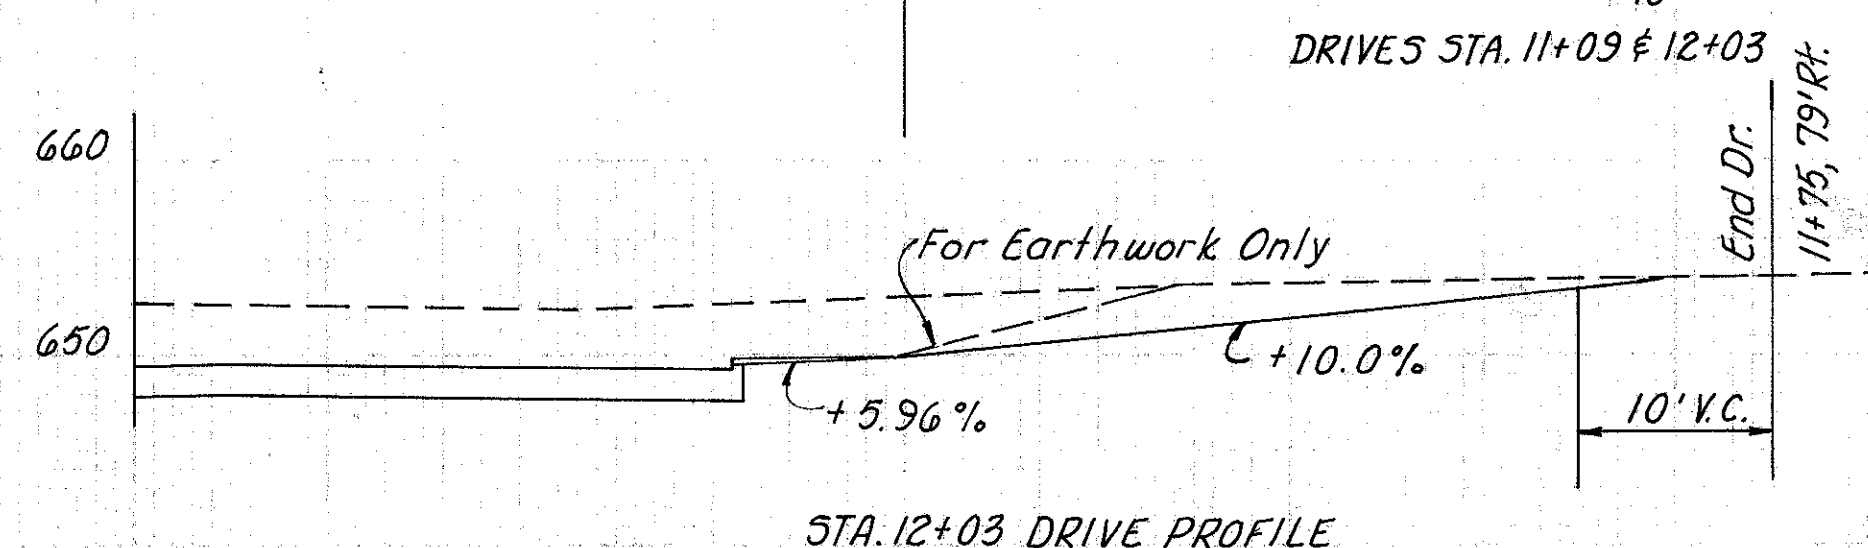
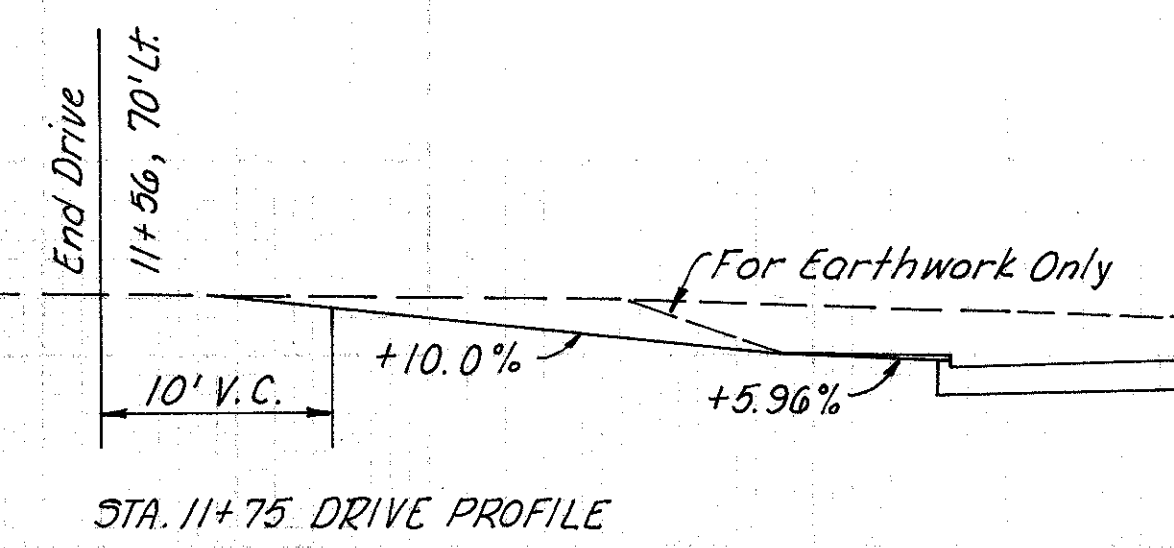
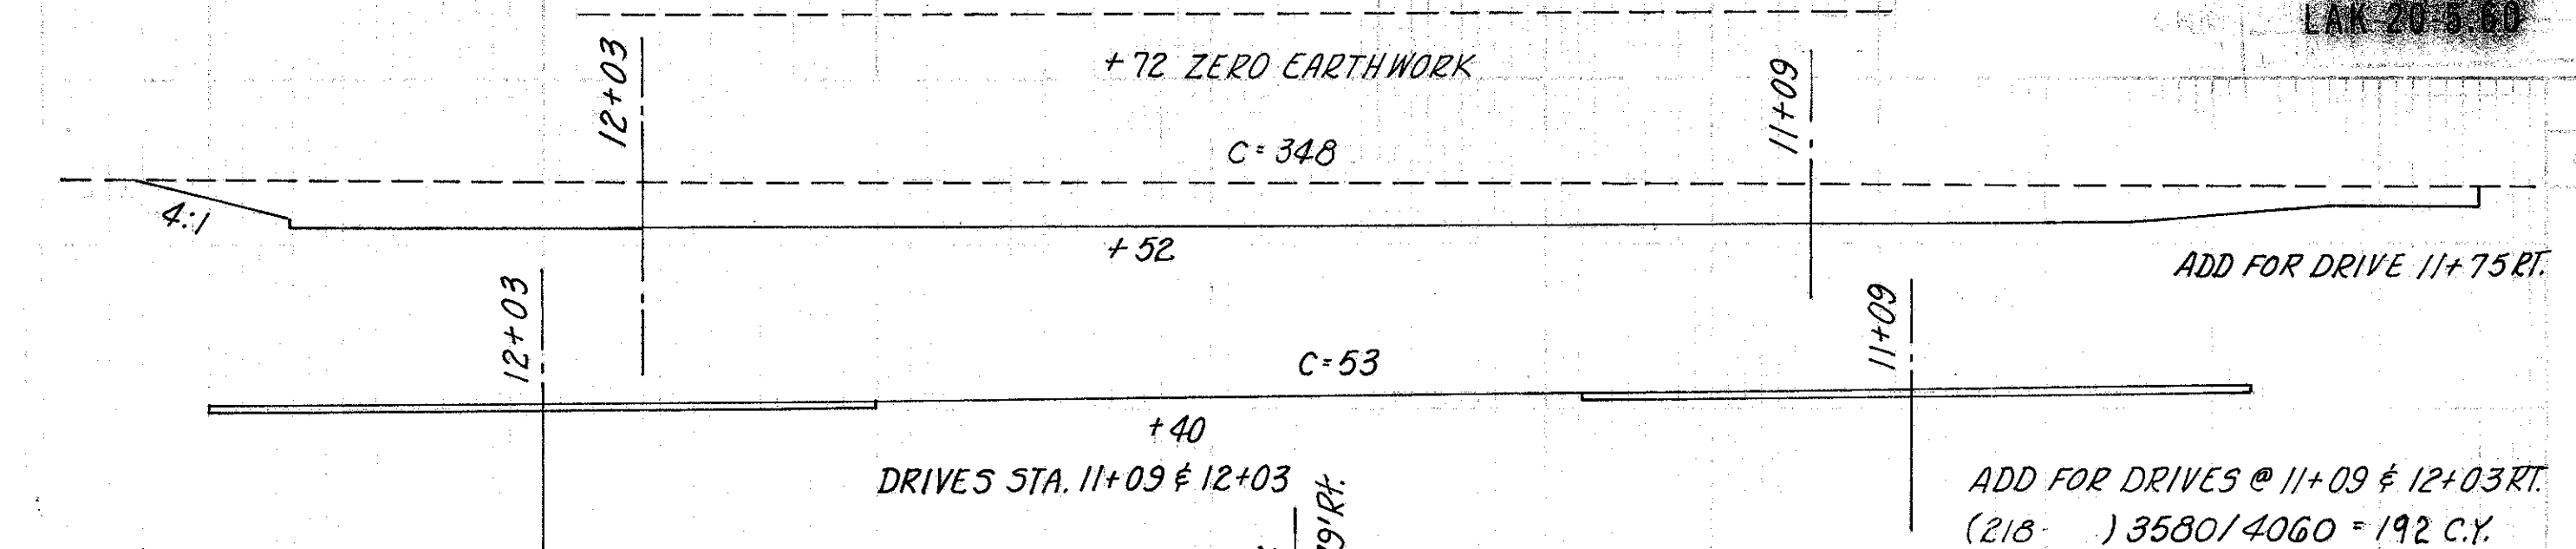
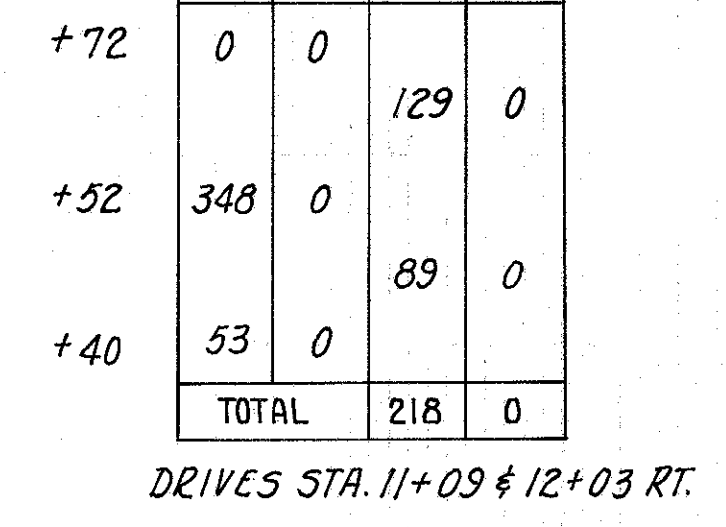


CALC: 4.77
CHK: 5-77

LAKE COUNTY
LAK-20-5.60

| EARTHWORK | | | | SODDING | |
|-----------|--------|-----|------|---------|-----|
| END AREA | VOLUME | END | SQ | WIDTH | YD. |
| CUT | FILL | CUT | FILL | | |
| 0 | 0 | 23 | 0 | 4 | 31 |
| 50 | 0 | 7 | 0 | 18 | |
| 0 | 0 | | | | |
| TOTAL | | 30 | 0 | | 31 |

| EARTHWORK | | | |
|-----------|--------|-----|------|
| END AREA | VOLUME | END | SQ |
| CUT | FILL | CUT | FILL |
| 0 | 0 | 129 | 0 |
| 348 | 0 | 89 | 0 |
| 53 | 0 | | |
| TOTAL | | 218 | 0 |

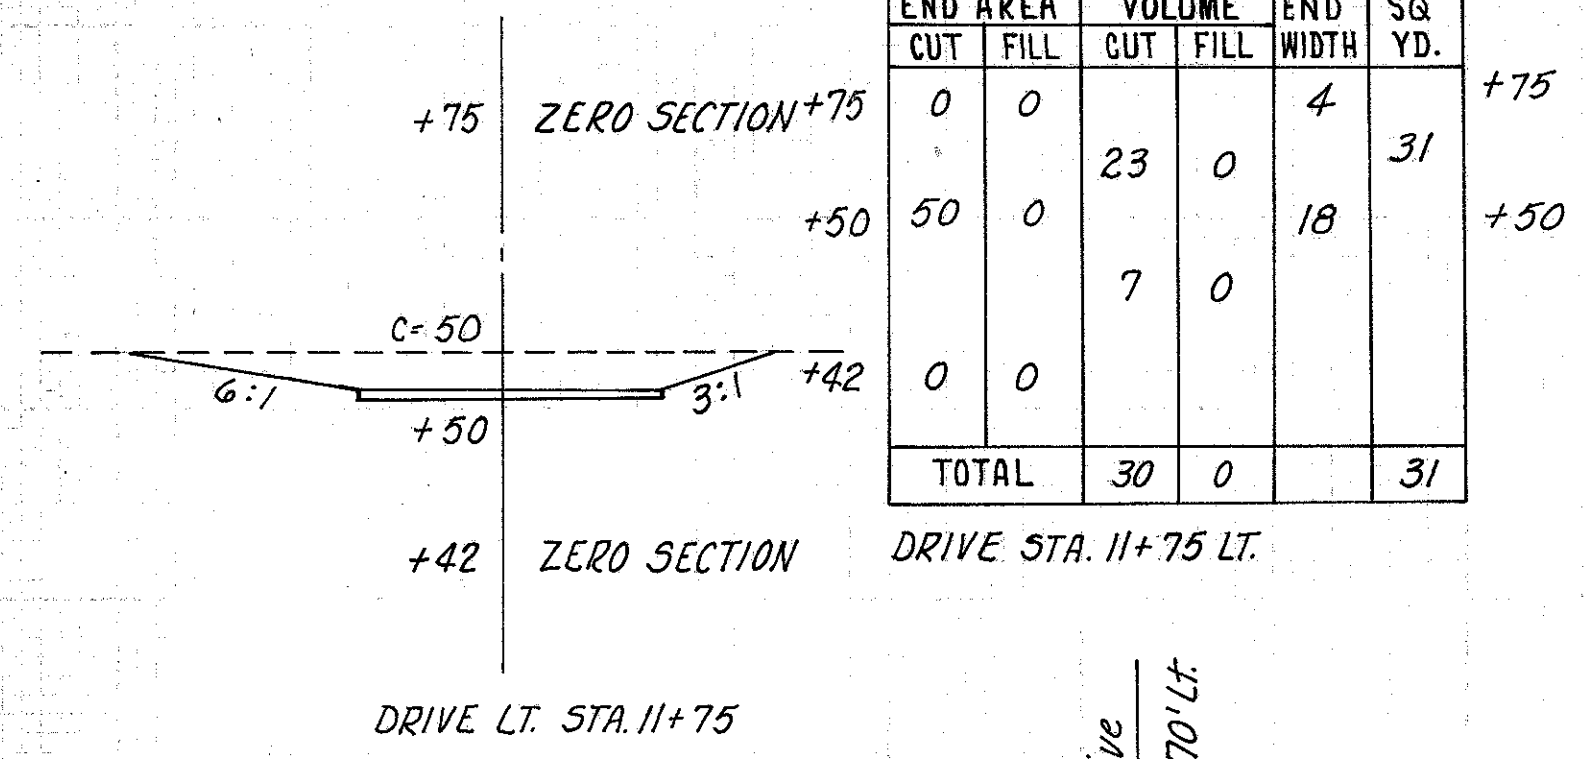


ADD FOR PAVEMENT REMOVAL STA. 11+58 TO STA. 12+12 LT. AREA PLANIMETERED [(1.40)(20^2)] ÷ 9 = 62.22 S.Y. SODDING

12+03, 24.9' LT. A.T.&T. M.H. COVER EL. 652.57 (RECONST. BY OTHERS) 649.65
12+00 652.87

ADD FOR PAVEMENT REMOVAL STA. 11+58 TO STA. 12+12 LT. AREA PLANIMETERED FROM PLAN SHEET [(1.40)(20^2)(.333)] ÷ 9 = 20.72 C.Y.

11+00 AHEAD BRF Funds
11+00 BACK F Funds

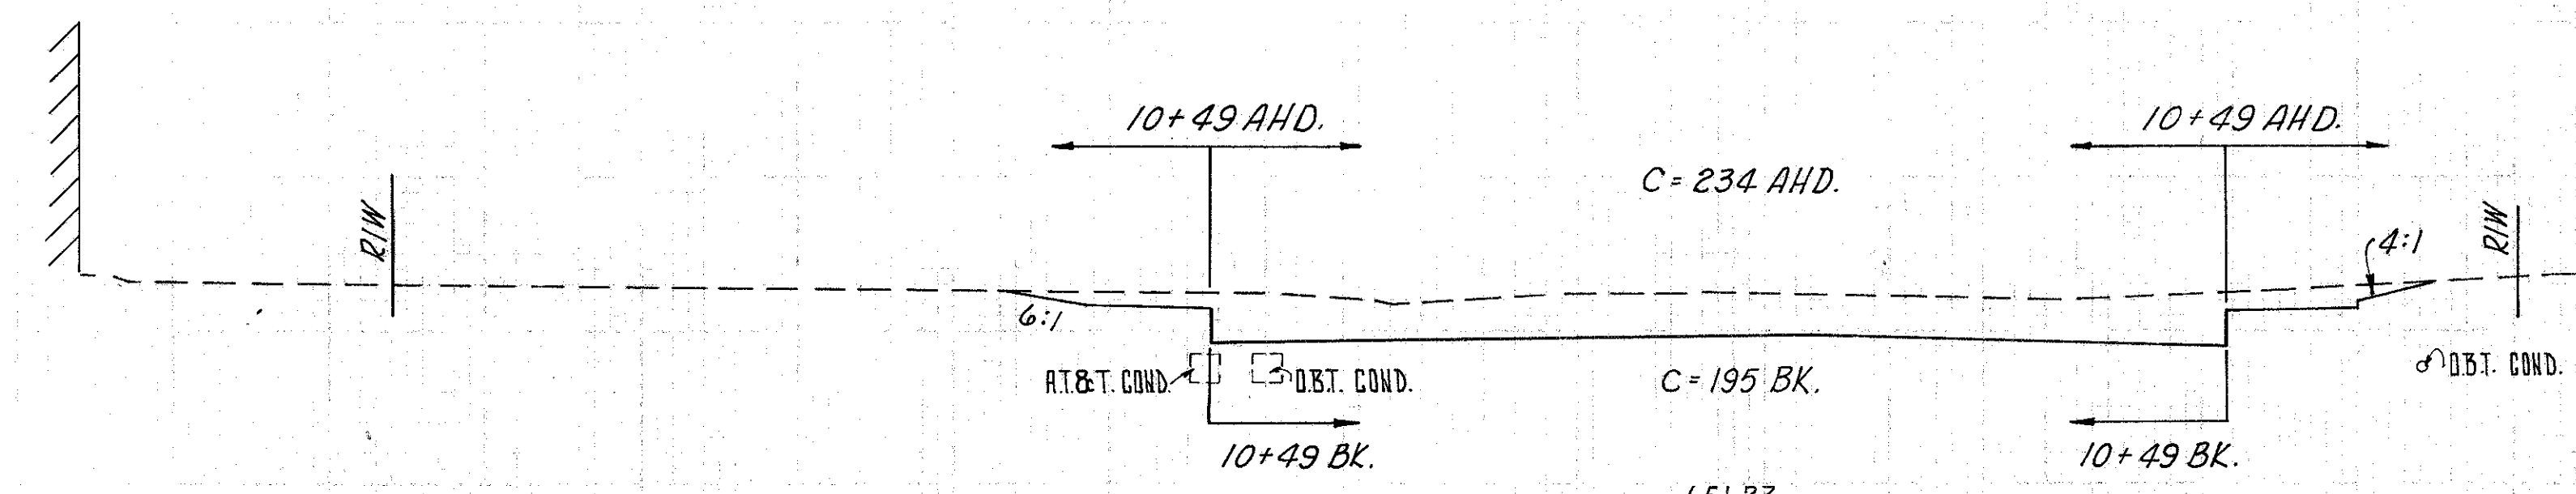

651.23
11+00
652.45

LAK - 20 - 5.60
STA. 10+25.00

11+00 AHEAD BRF Funds

11+00 BACK ADD FOR DRIVES @ STA. 11+09 & 12+03 RT. (218) 480/4060 = 26 C.Y.

10+49 AHEAD
10+49 BACK

10+25