
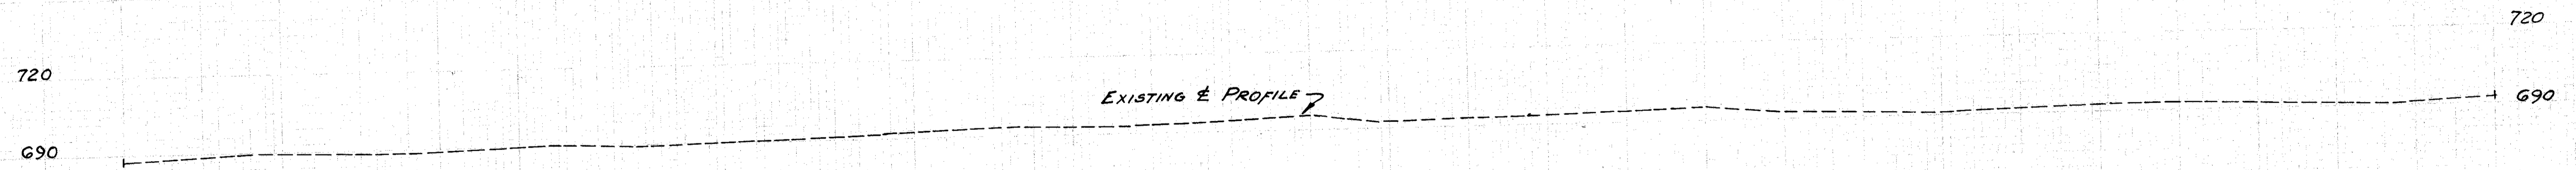


EXTRA AREA 3/4" AVER. T-35 (FEATHERED INTERSECTION)
MENTOR

CADLE AVE.	50 S.Y.
FAIRVIEW AVE.	42 S.Y.
CASE AVE.	91 S.Y.
CENTER ST.	65 S.Y.
HART ST.	39 S.Y.
SMITH ST.	39 S.Y.
BURRIDGE AVE.	32 S.Y.
JACKSON ST.	48 S.Y.
LITTLE MOUNTAIN RD	50 S.Y.
TOTAL	456 S.Y.

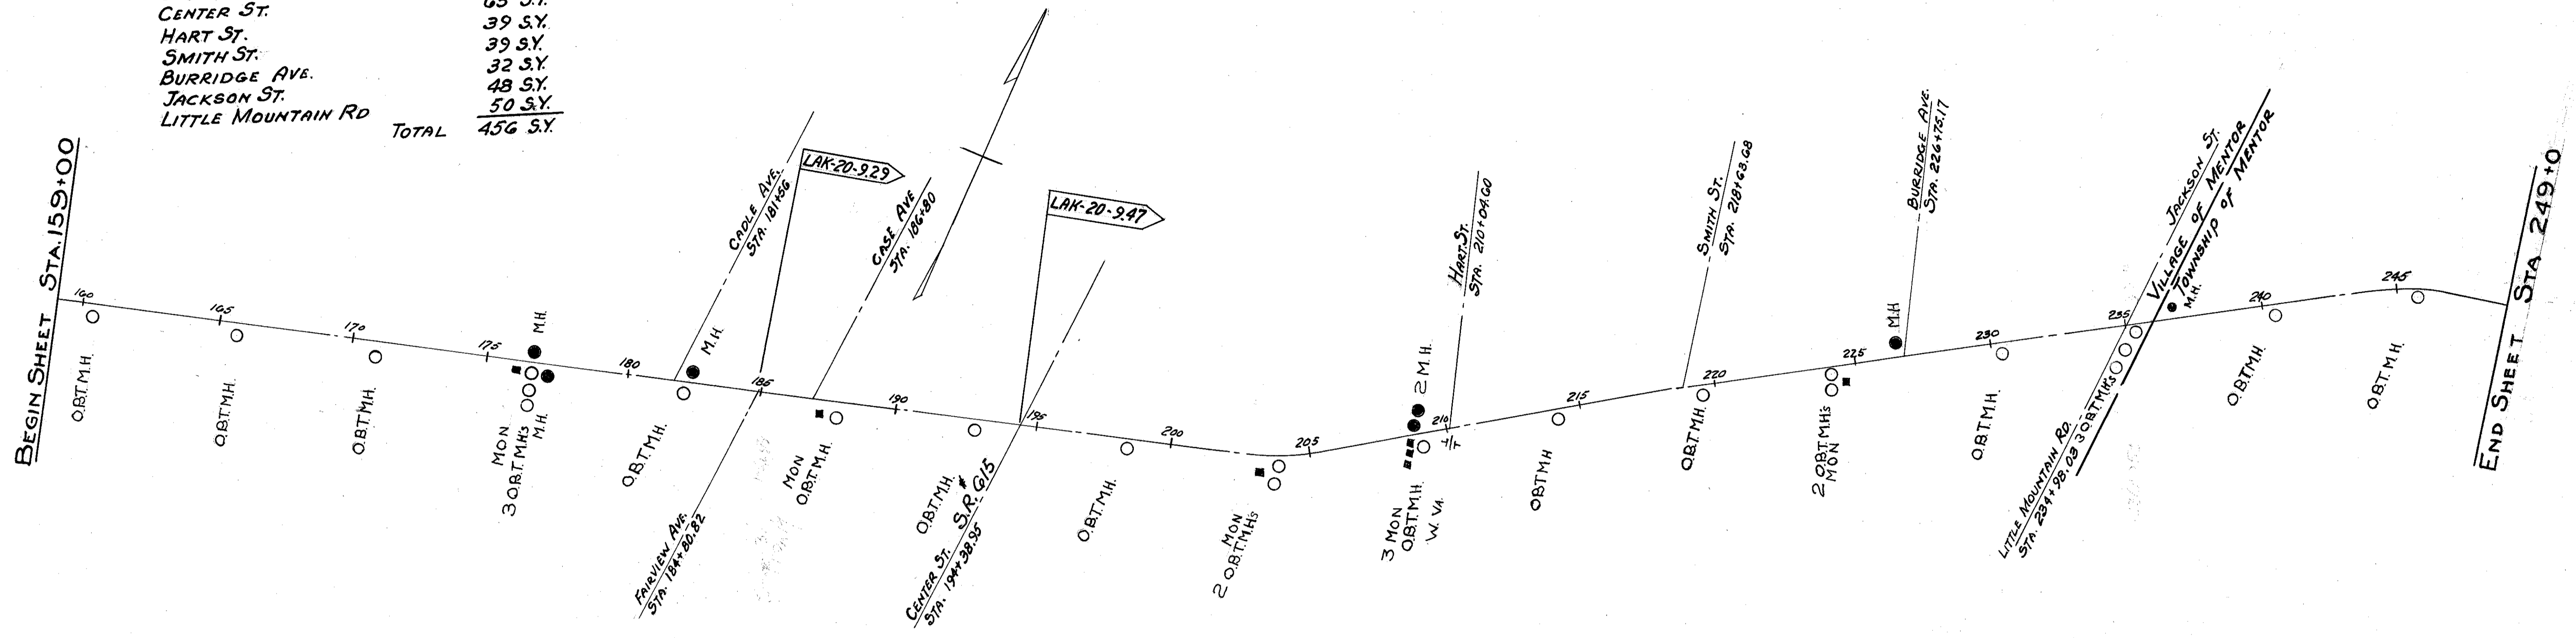

CASTINGS ADJUSTED TO GRADE		
	MENTOR	RURAL
MONUMENT BOXES	7- EACH	
MANHOLES	6- EACH	1- EACH
WATER VALVES	1- EACH	

23 M.H.'s TO BE RESET BY OHIO BELL TELEPHONE CO.