




SECTION-BB

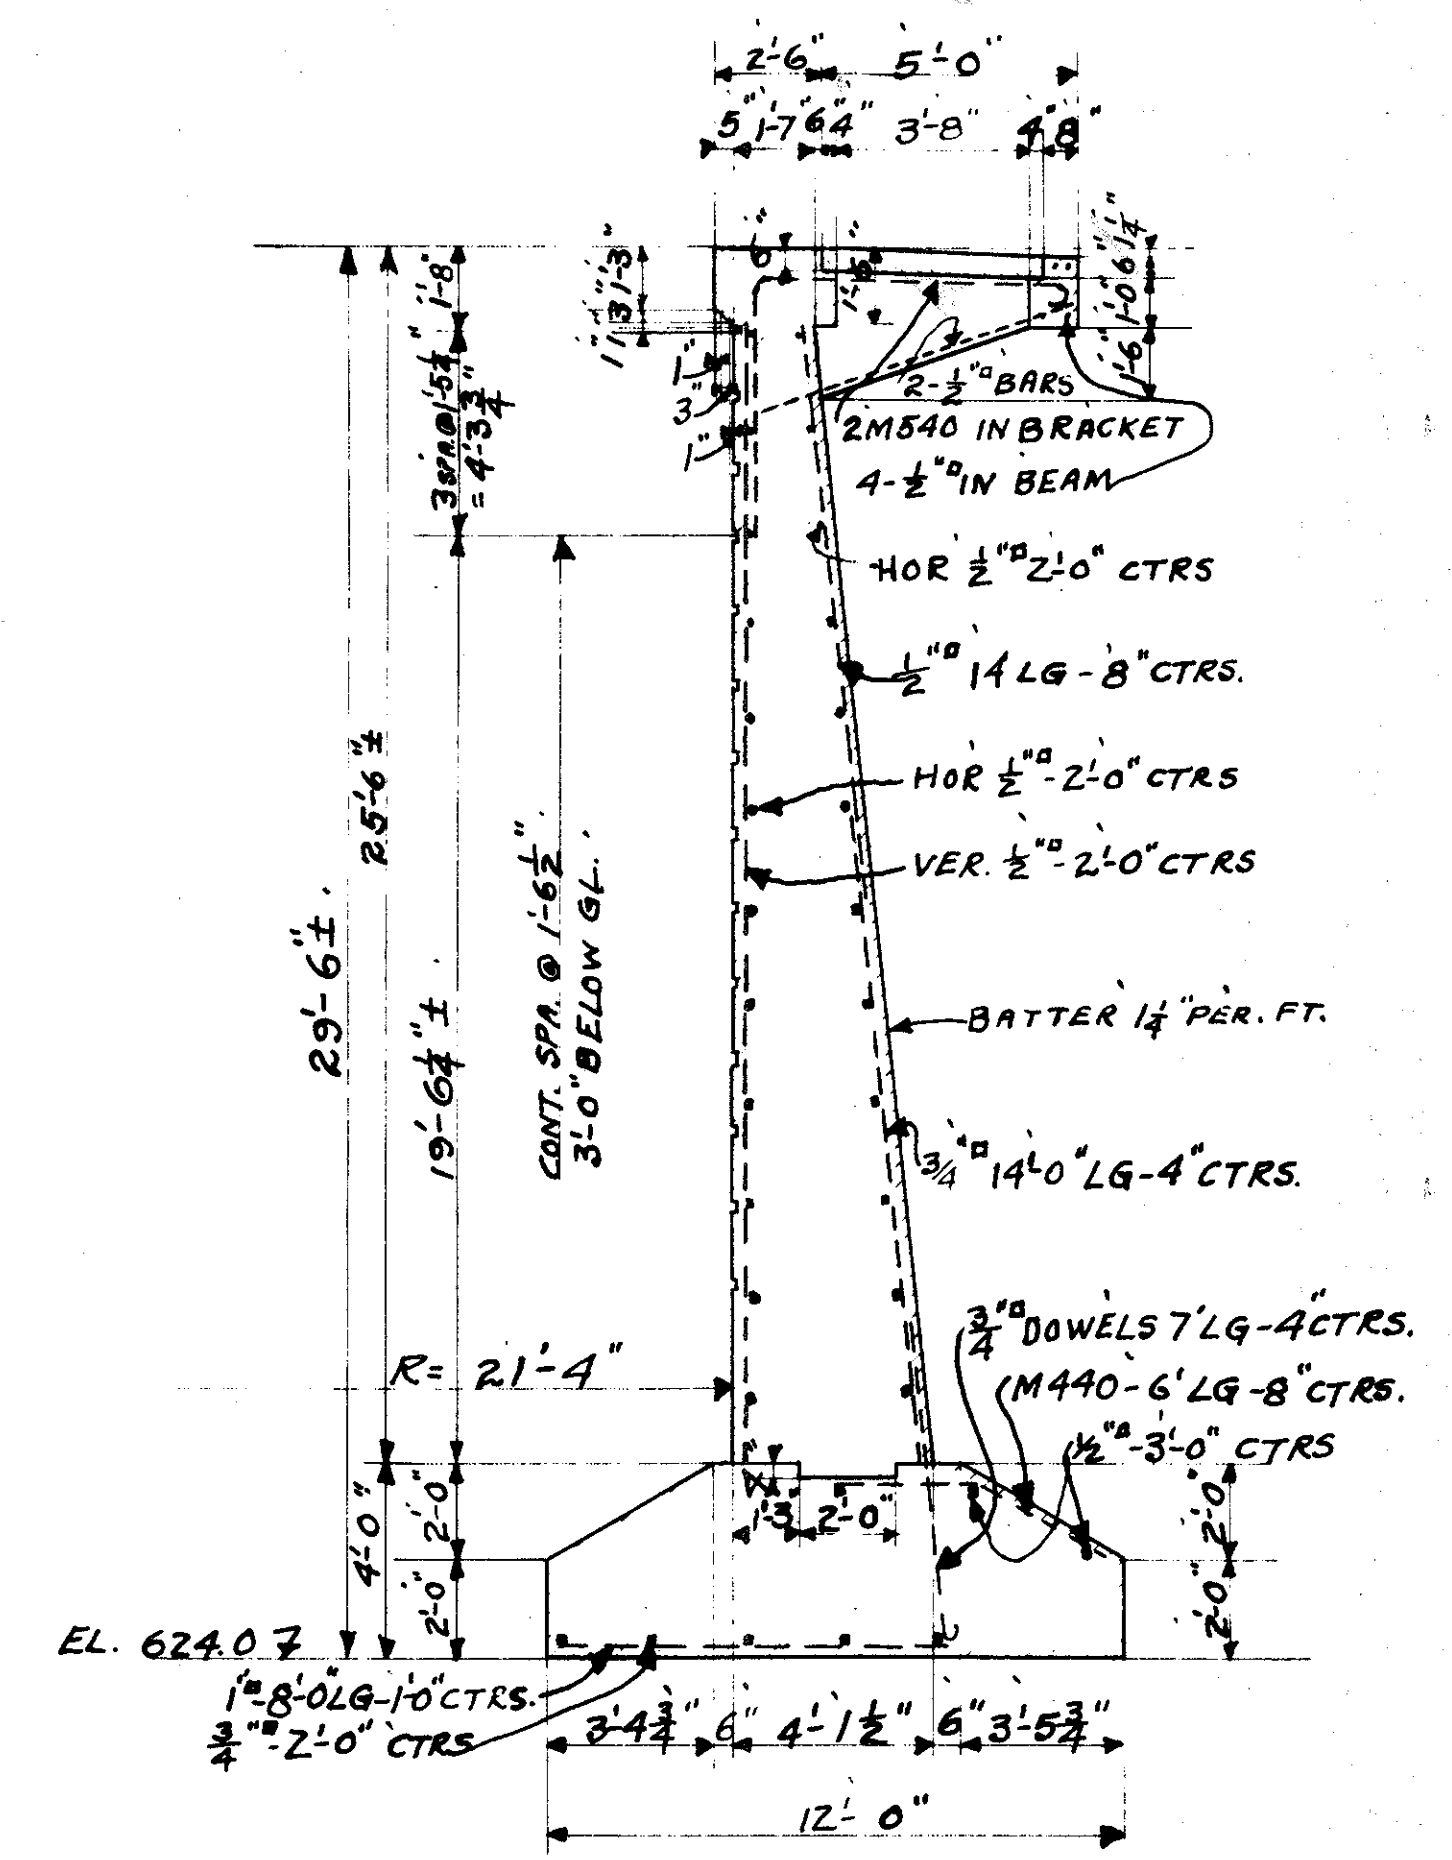


SECTION-GG

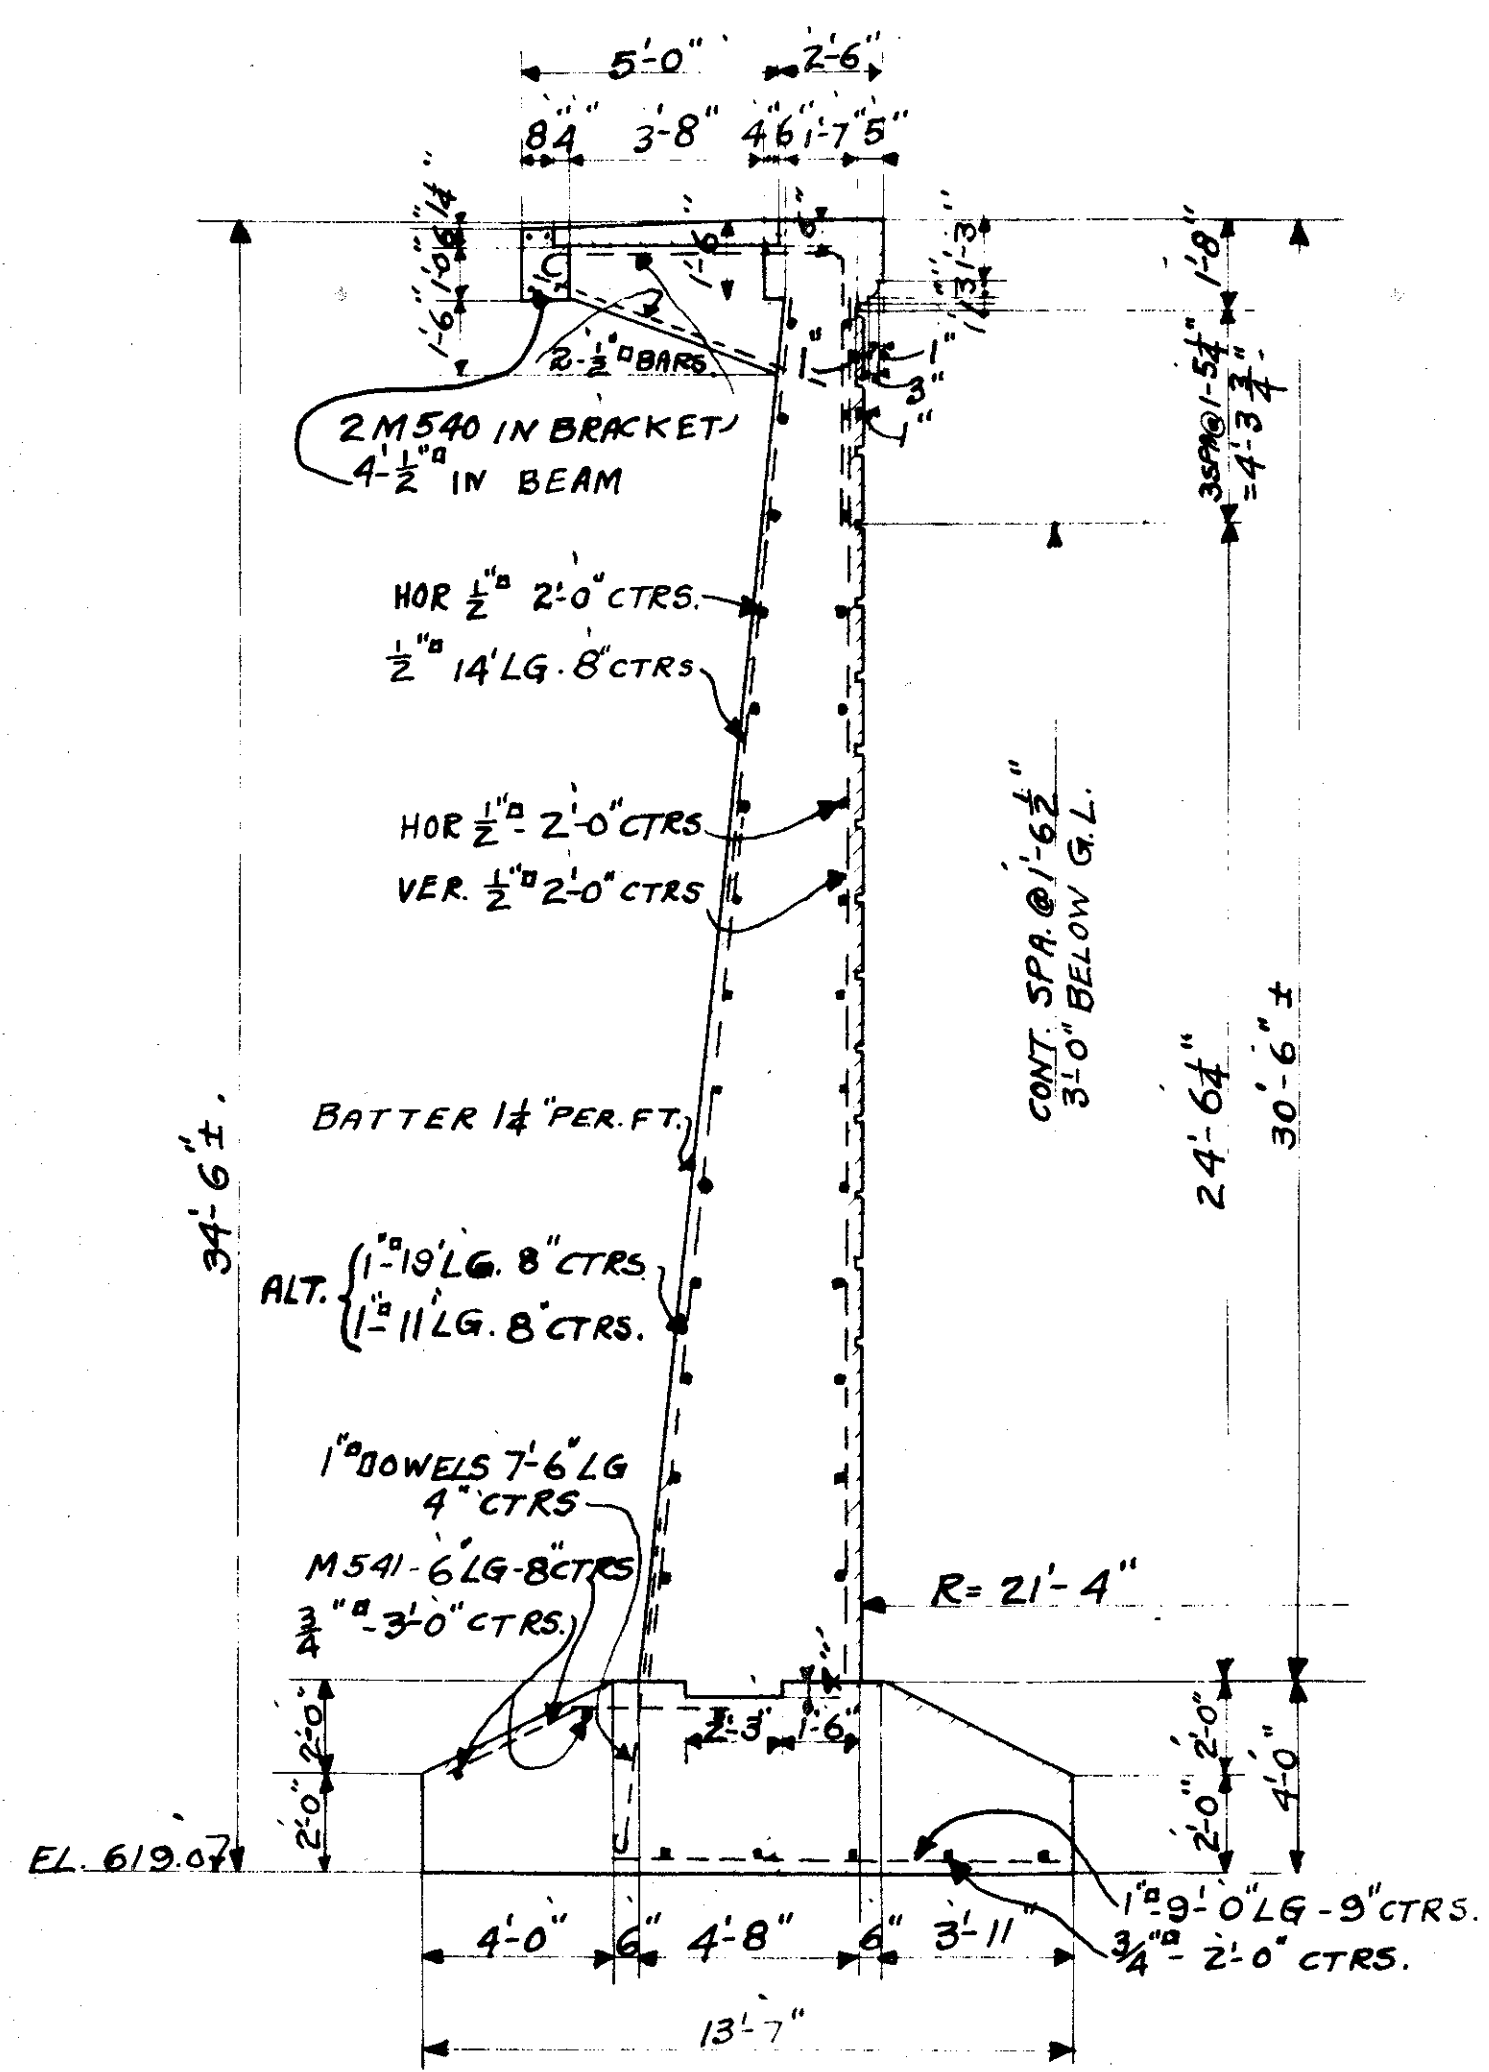


SECTION-DD

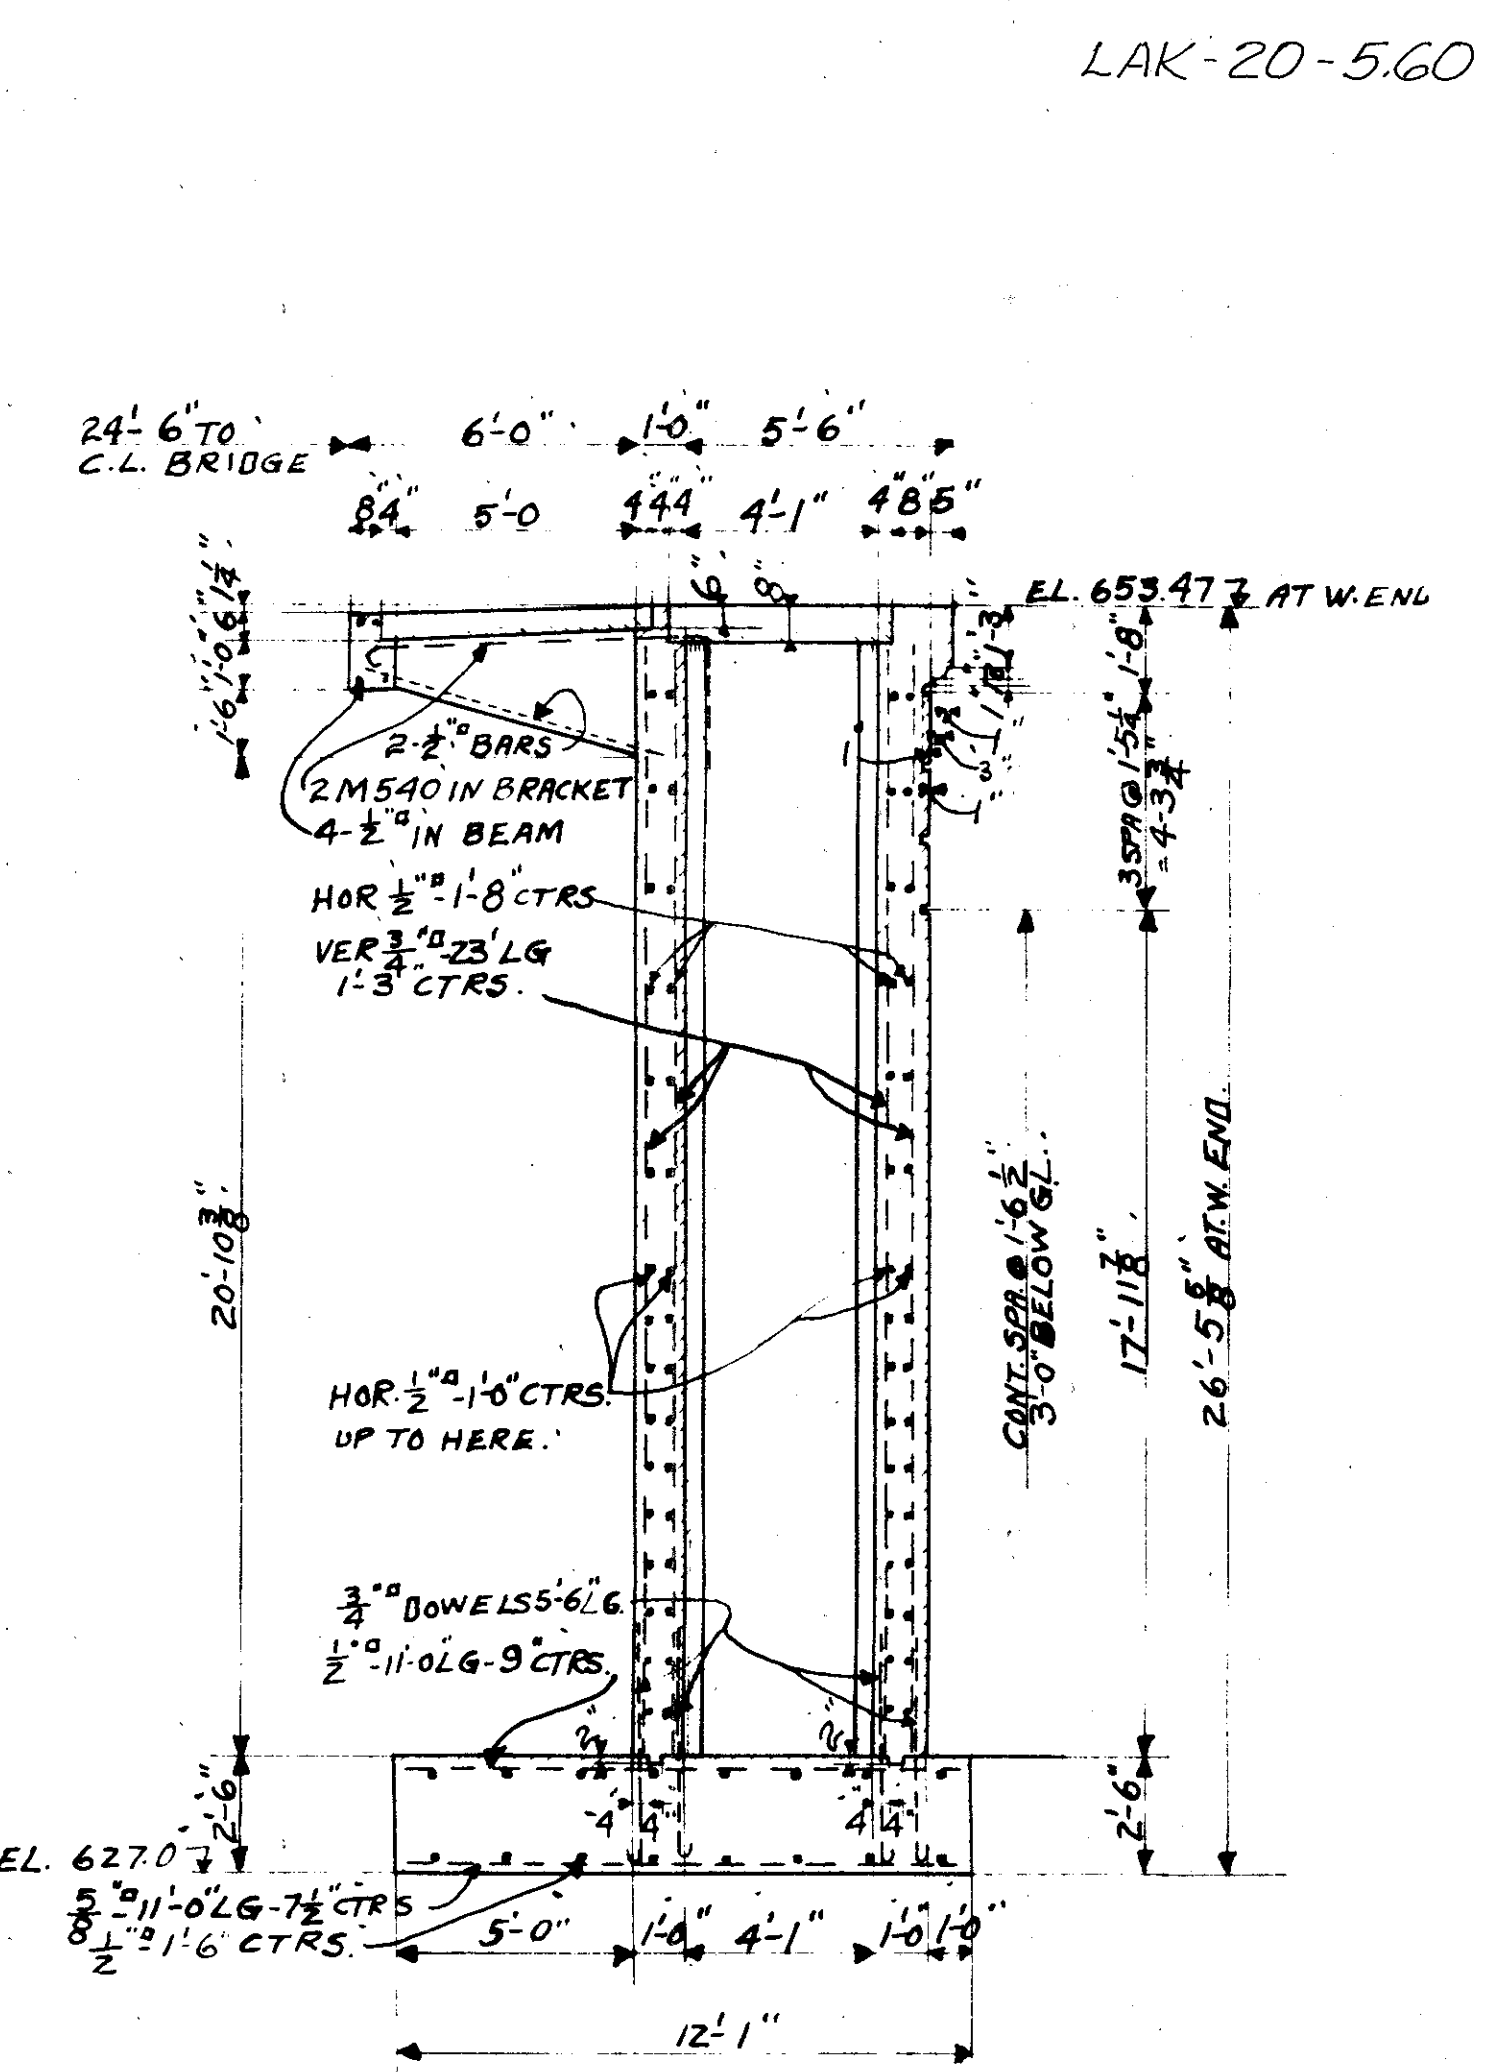


SECTION-EE

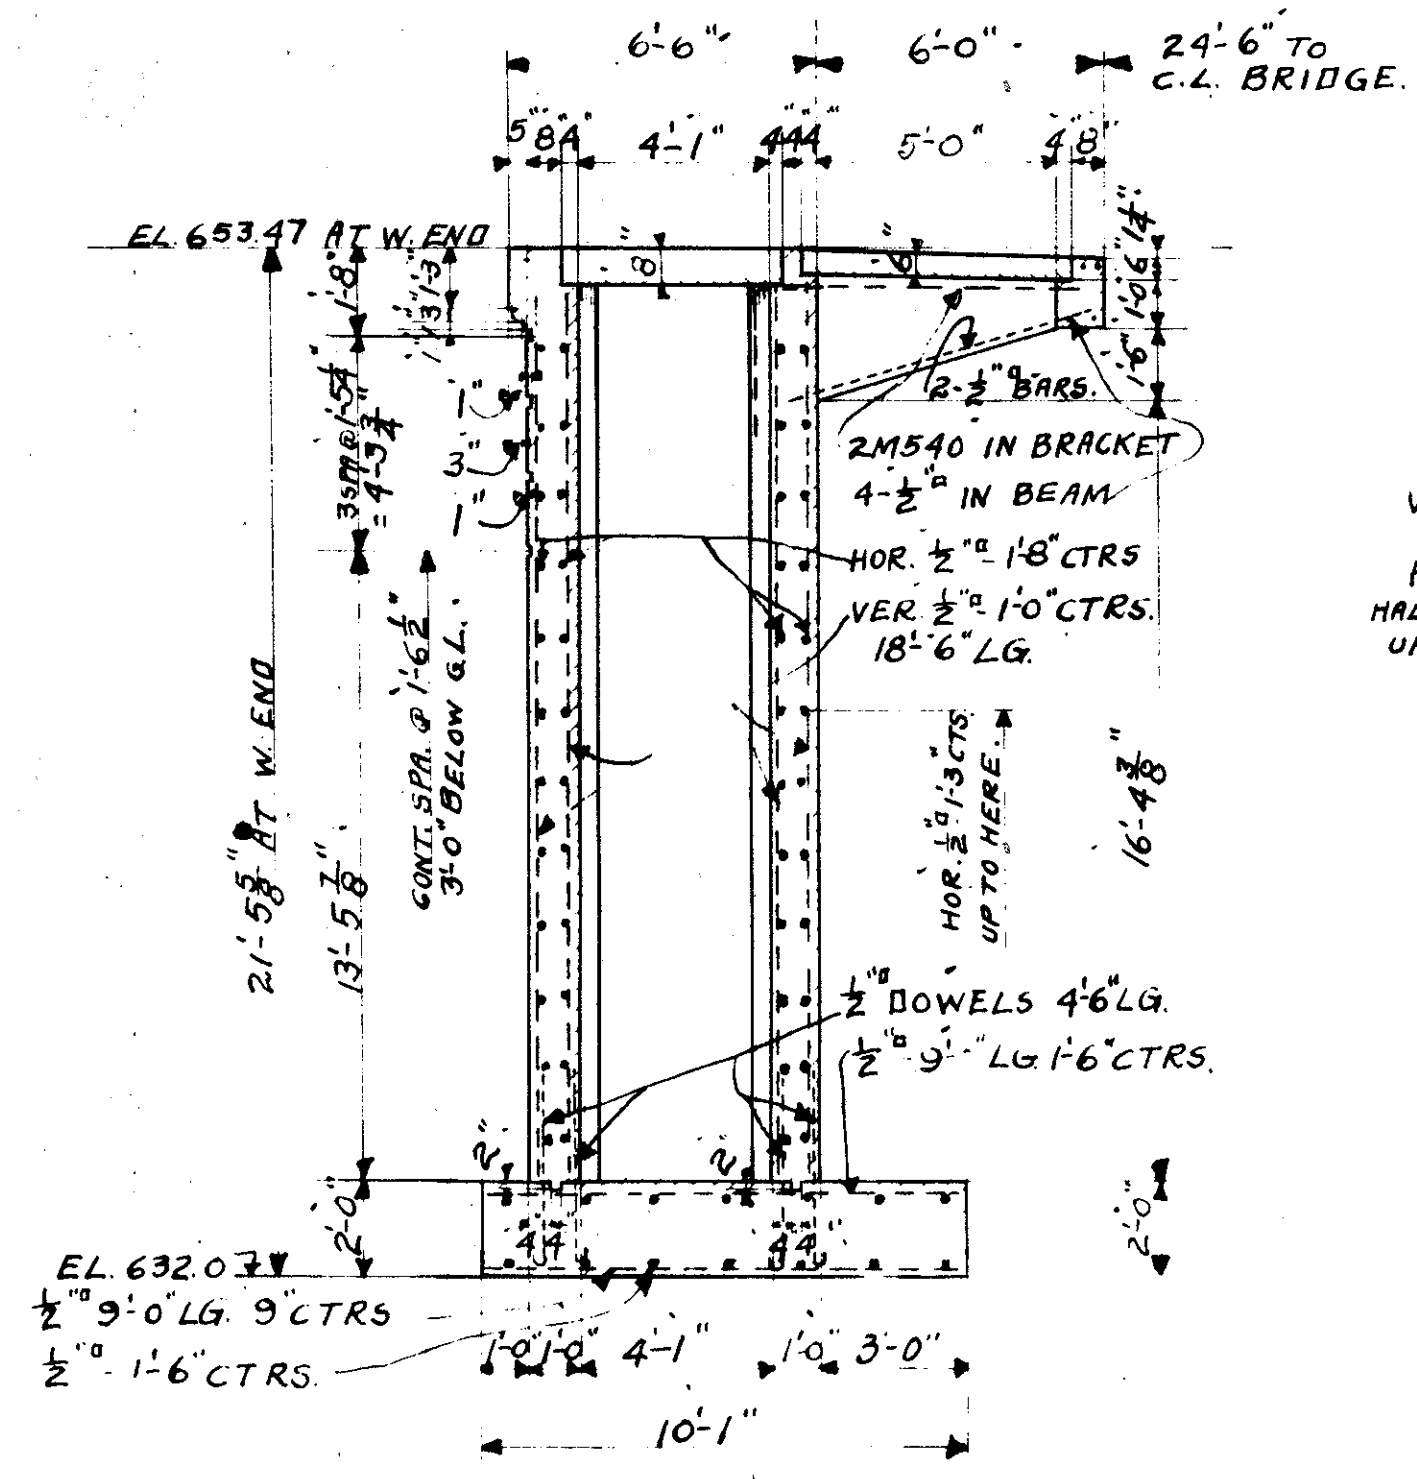


SECTION-FF

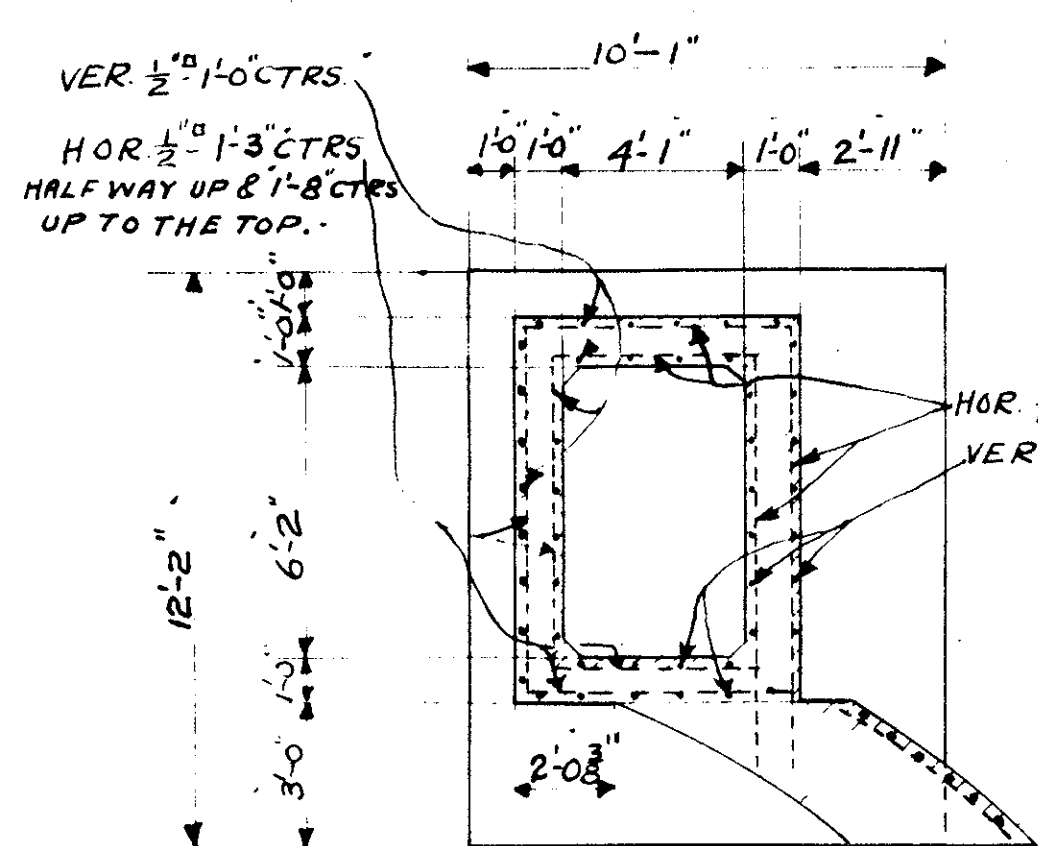


SECTION-GG

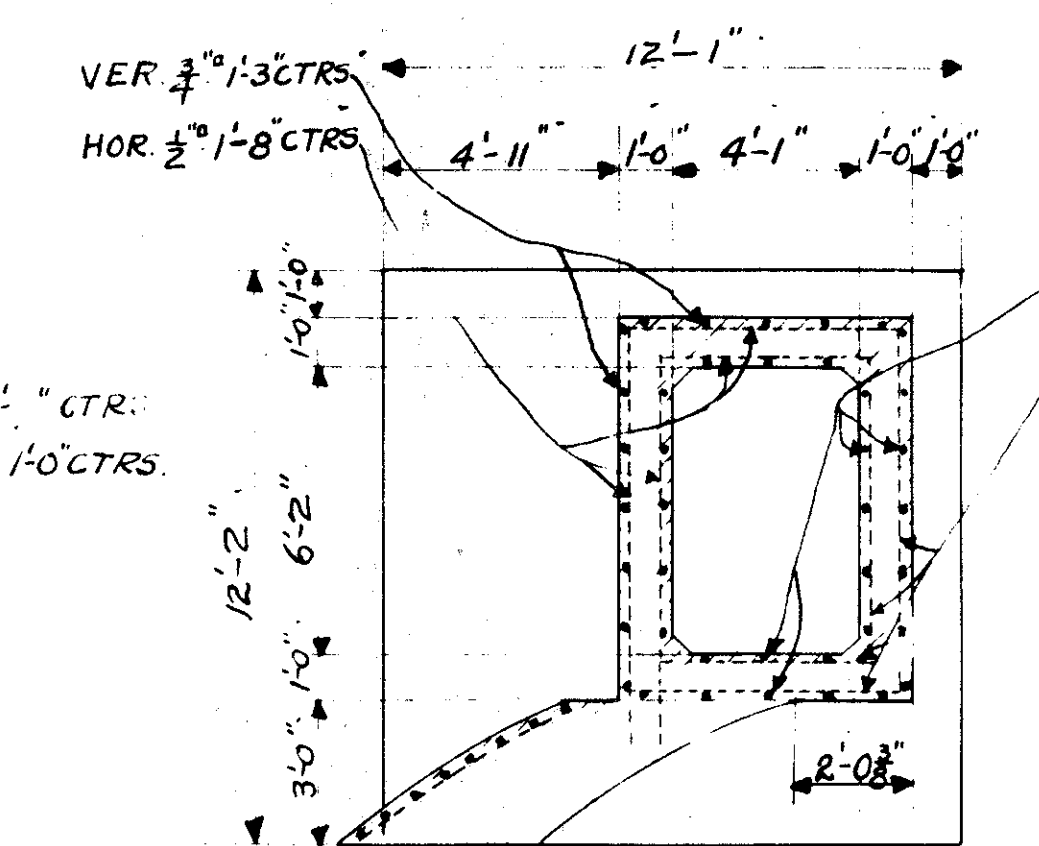


SECTION-HH

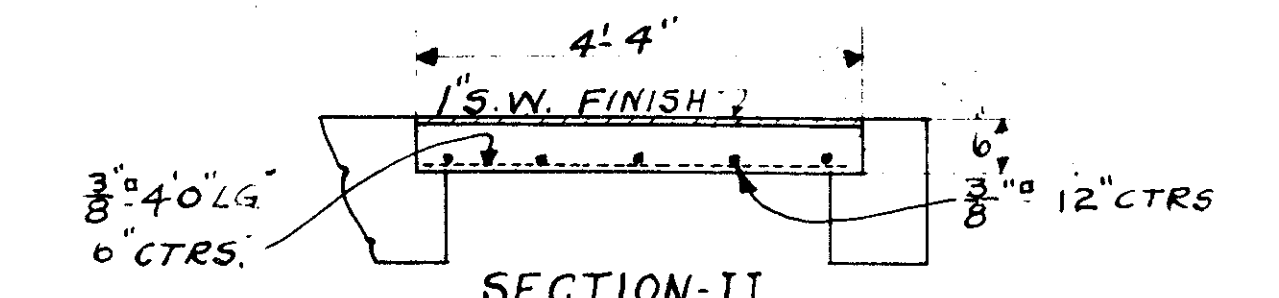

SECTION-II

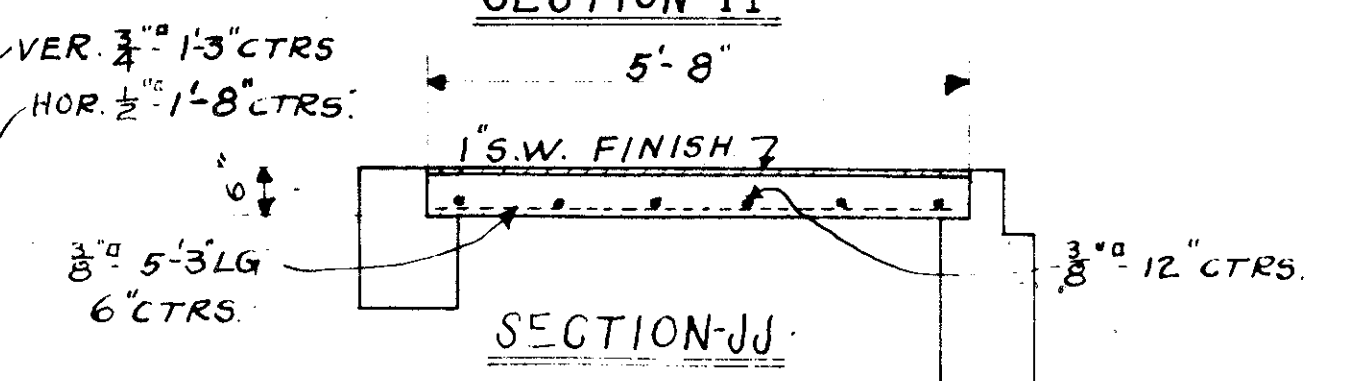

SECTION-JJ

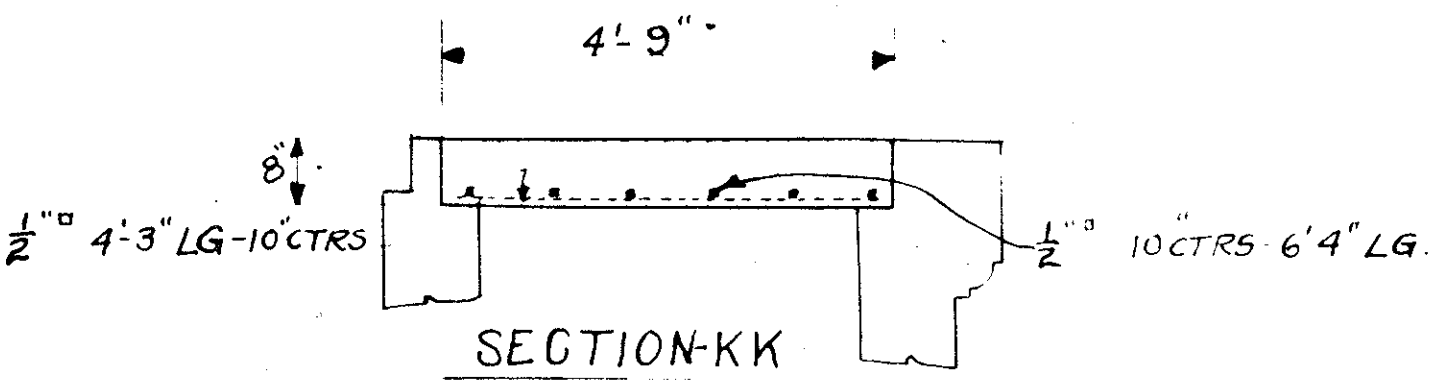

SECTION-KK

APPROVED July 21st 1919.
 J. C. Phillips
 J. P. Frexley
 W. C. Thompson } COUNTY COMMISSIONERS
 COUNTY AUDITOR
 L. B. Harris } COUNTY ENGINEER
 STATE HIGHWAY COMMISSIONER.

THE WATSON ENGINEERING COMPANY, CLEVELAND, OHIO.
 CHAGRIN RIVER VIADUCT, WILLOUGHBY, OHIO.
 C.C. HARRIS, COUNTY ENGINEER.

DETAILS OF WEST ABUTMENT

DRAWING MADE	DRAWN BY	DESIGNED BY	CHECKED BY	DATE	APPROVED BY	DATE
JULY 27 1919	REP	REP	T. G.	7-14	FLG	9-16-19
REV. BY	DATE	REMARKS	SCALE	PRINT MADE		
0-7-19	7-9	SECTION EE ADJUSTED	SCALE 1/4" = 1'-0"	826-9		