


PLAN

NOTE:- FOR RAILING
DETAILS SEE
SHEET 626-12

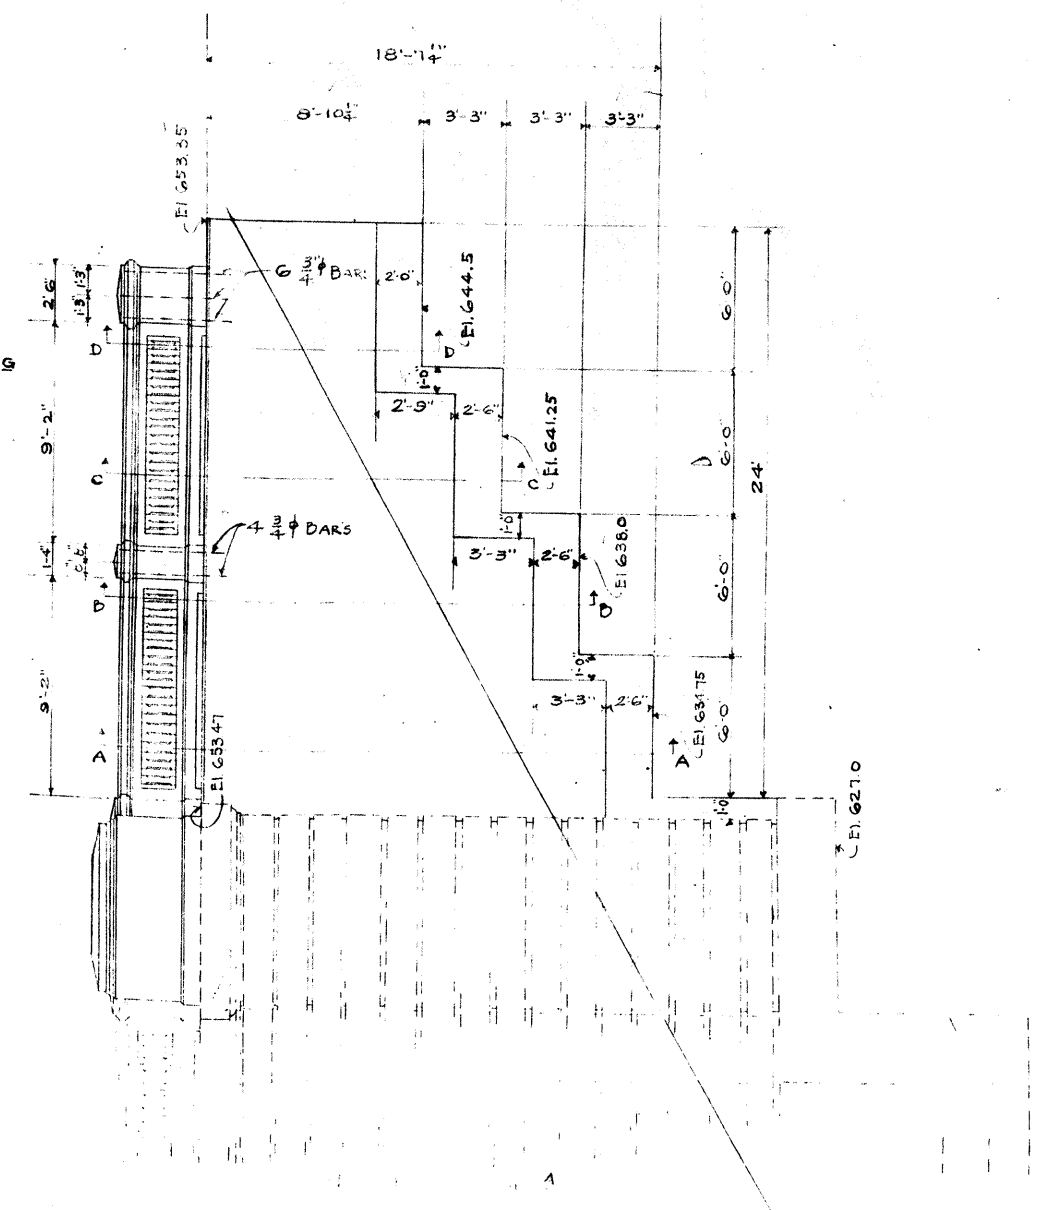

DETAILED ELEVATION

NOTES:-
ALL CONCRETE 1-2-2-C SEE SPECS
WATER PROOF EACH OF WALL SEE SPEC.
FOR RAILING SEE SPECS

APPROVED _____ 1920

_____ COUNTY COMMISSIONERS

_____ COUNTY AUDITOR

_____ COUNTY ENGINEER

_____ STATE HIGHWAY COMMISSIONER

THE WATSON ENGINEERING COMPANY.
CLEVELAND, OHIO.

- CHAGRIN RIVER VIADUCT -
WILCOUGHBY &
LAKE COUNTY - OHIO

NO. 1000

DATE: 7-11-20

DRAWING MADE	DRAWN BY	TRACED BY	CHECKED BY	DATE	APPROVED BY	DATE

SCALE: 3/8" = 1'-0"

PRINTED BY: _____