

BM\*63 Sta. 320+97  
Spike in root 24" M.  
33' to L of  $\pm$   
Elev. 701.92


BM\*64 Sta. 325+35  
Spike in root 20" W. Ch.  
31.5' to R of  $\pm$   
Elev. 700.69

BM\*65 Sta. 330+20  
Spike in root 24" M.  
31.5' to L of  $\pm$   
Elev. 699.56

BM\*66 Sta. 333+86  
Spike in root 36" M.  
31' to L of  $\pm$   
Elev. 696.22

BM\*67 Sta. 341+25  
Knob on SW. cor. N. wall culv.  
26.5' to L of  $\pm$   
Elev. 696.25

BM\*68 Sta. 346+62  
Spike in root 36" Tree  
26' to L of  $\pm$   
Elev. 692.33

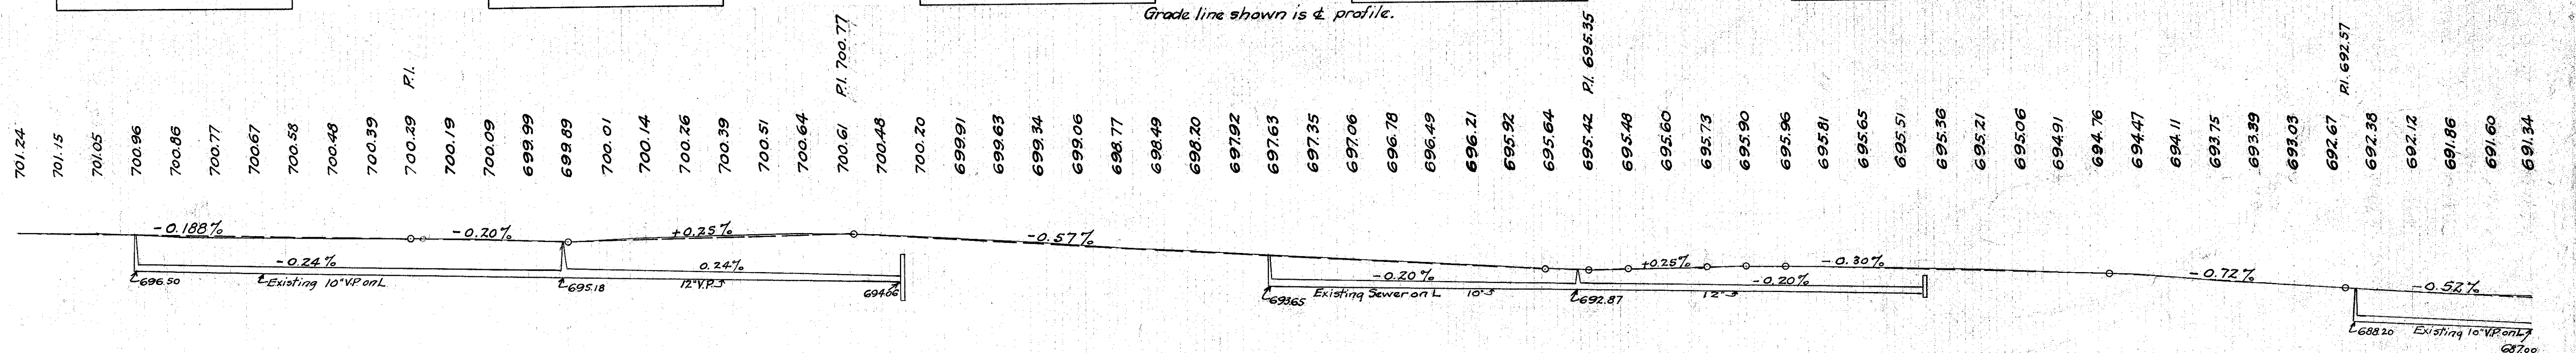

Station	Surface Elevation	Exc.	Emb+20%	Waste
317	701.24			
318	701.15			
319	701.05			
320	700.96			
321	700.86			
322	700.77			
323	700.67			
324	700.58			
325	700.48			
326	700.39			
327	700.29			
328	700.19			
329	700.09			
330	699.99			
331	699.89			
332	700.01			
333	700.14			
334	700.26			
335	700.39			
336	700.51			
337	700.64			
338	700.77			
339	699.89			
340	699.92			
341	699.92			
