



Note: Where fill around tree is 12" or more in depth over any part of Feeding Root Area or periphery of the tree, wells are to be constructed as shown, augmented by Specifications for Roadside Improvement.

RIP RAP & AGGREGATE FOR TREE PROTECTION & AERATION IN FILL

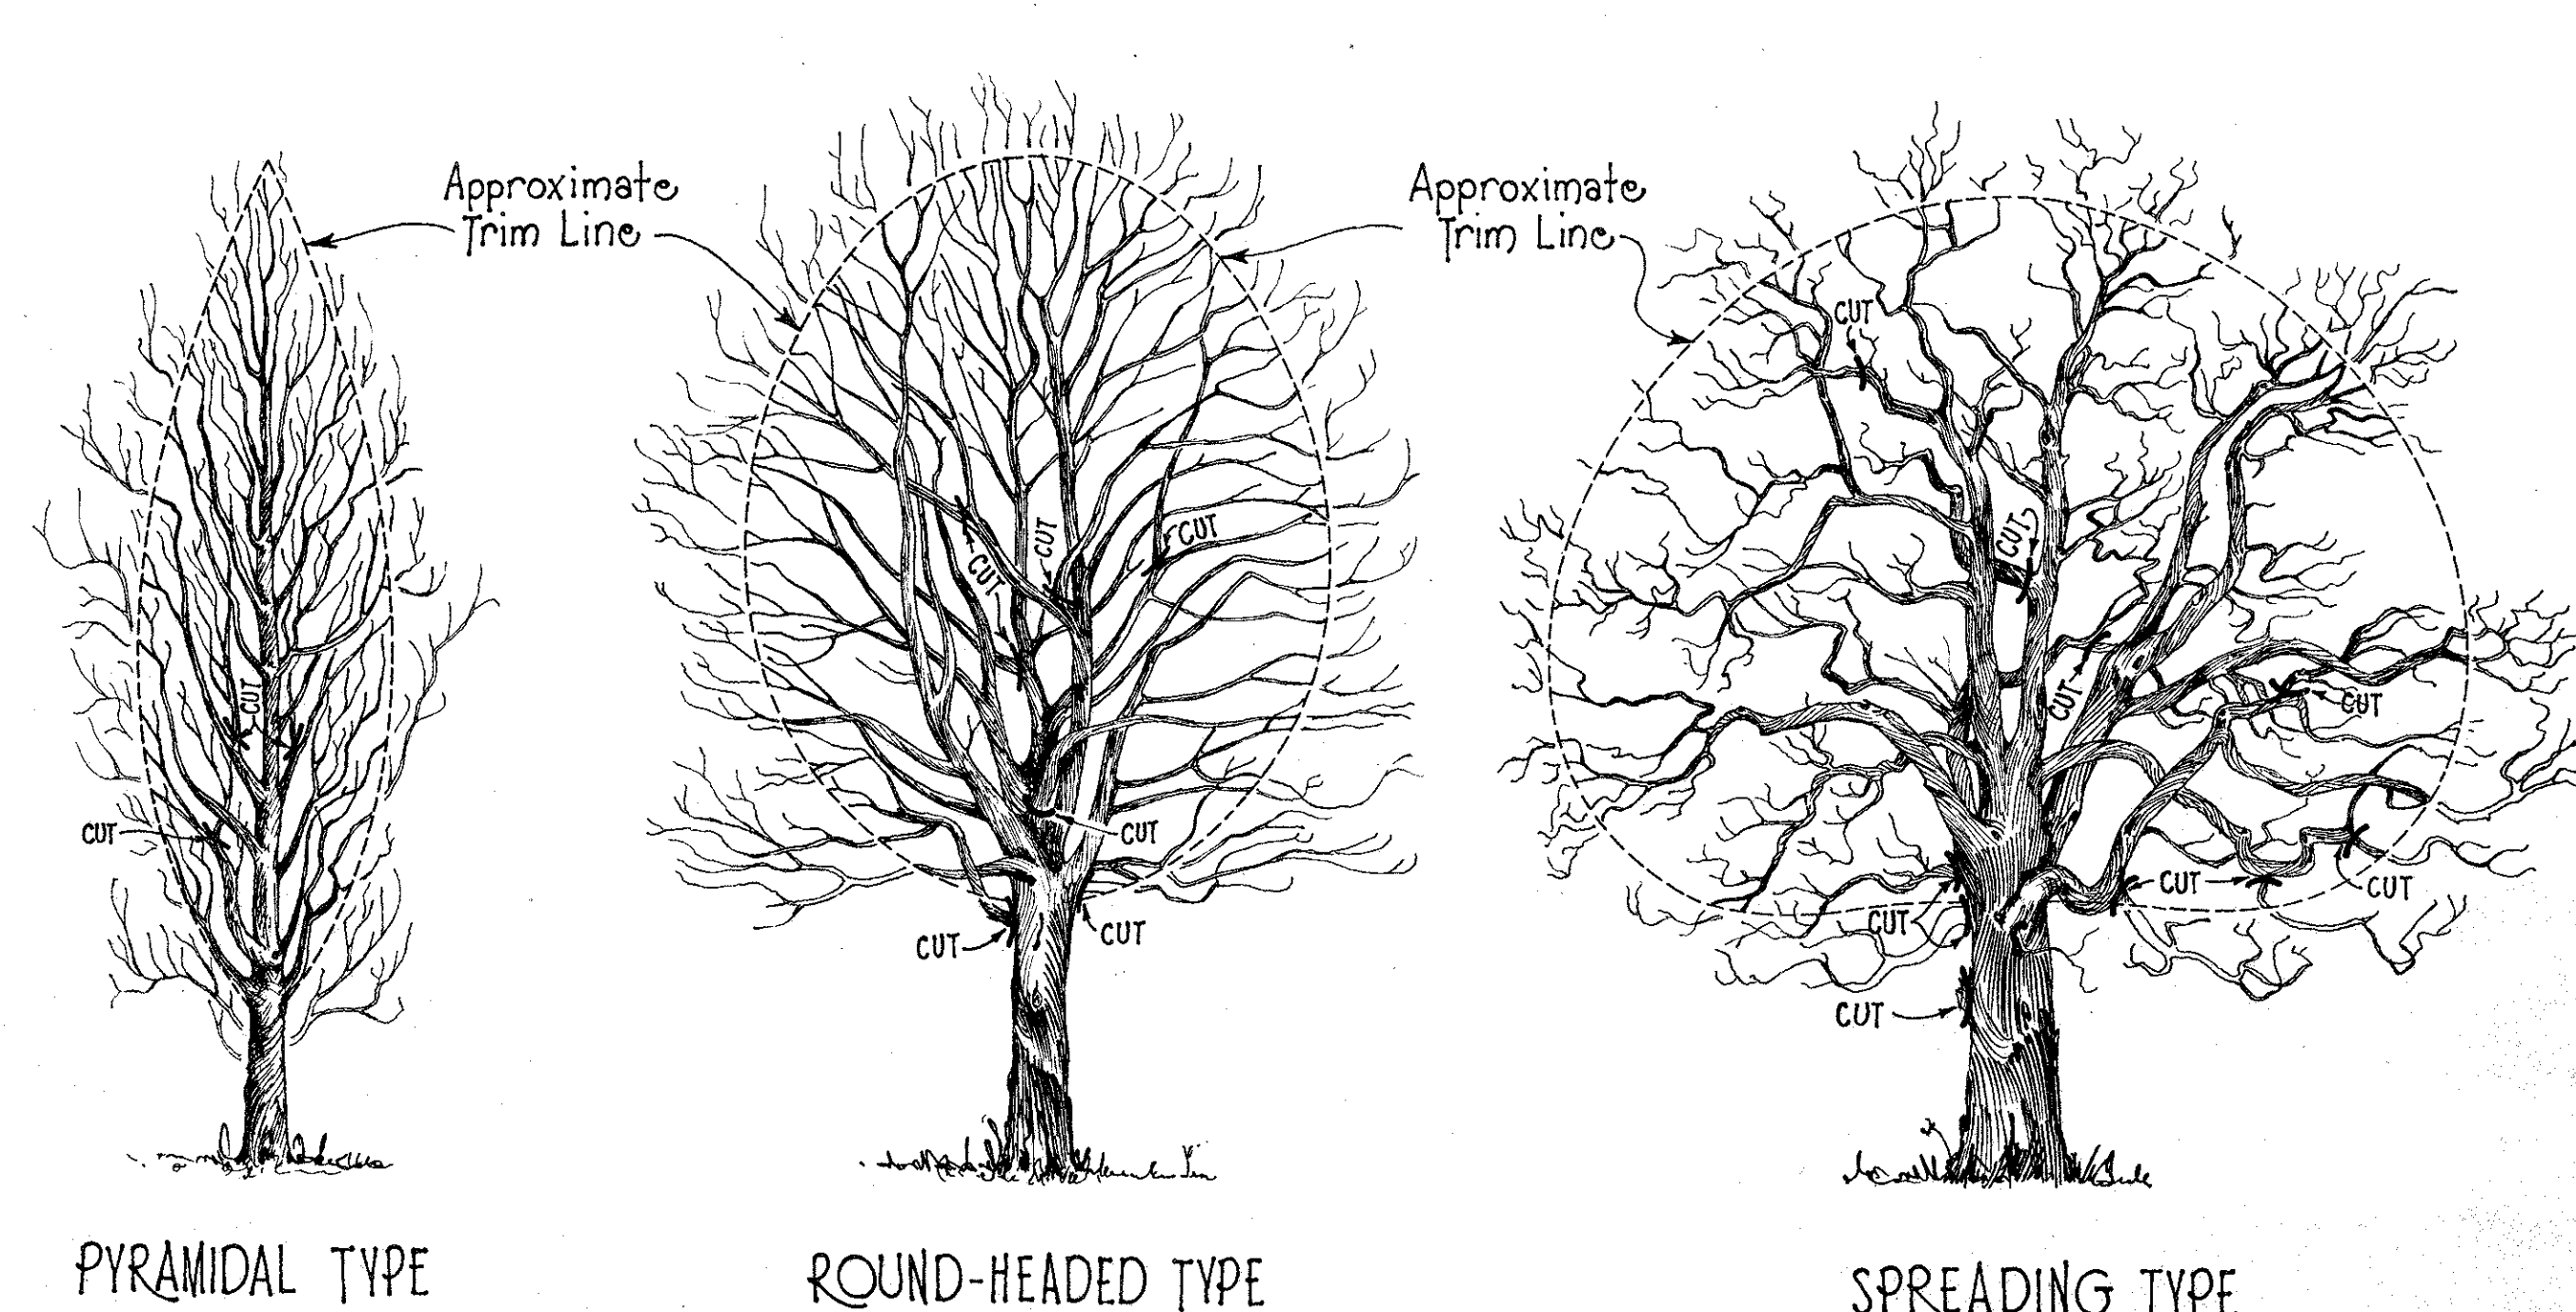


PRUNING

Note: Where fill around tree is less than 12" and greater than 4", No 3a aggregate is to be placed as shown, augmented by Specifications for Roadside Improvement.

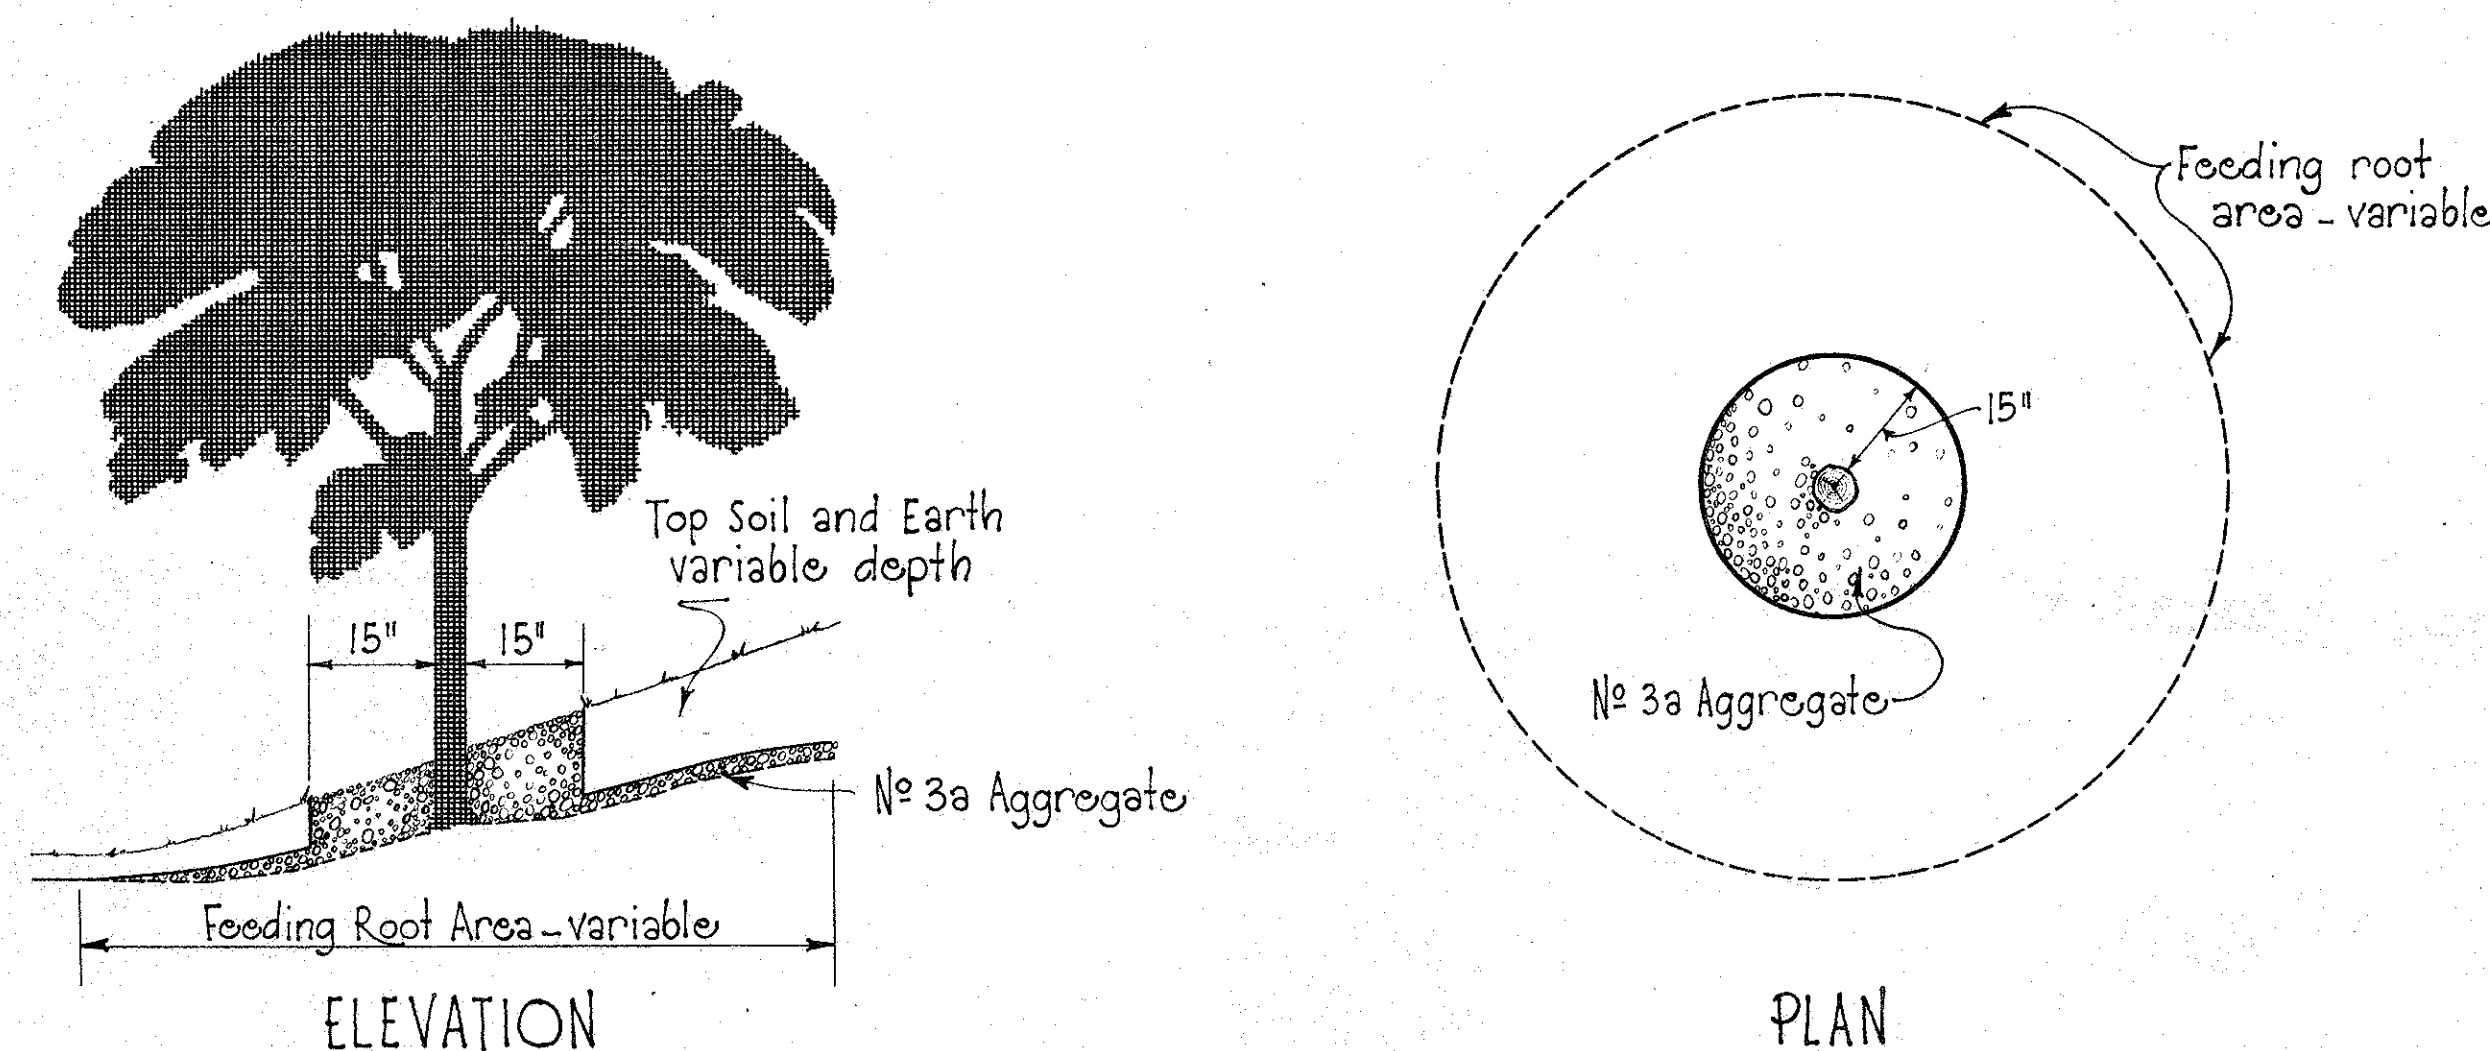


AGGREGATE FOR TREE ROOT AERATION IN FILL

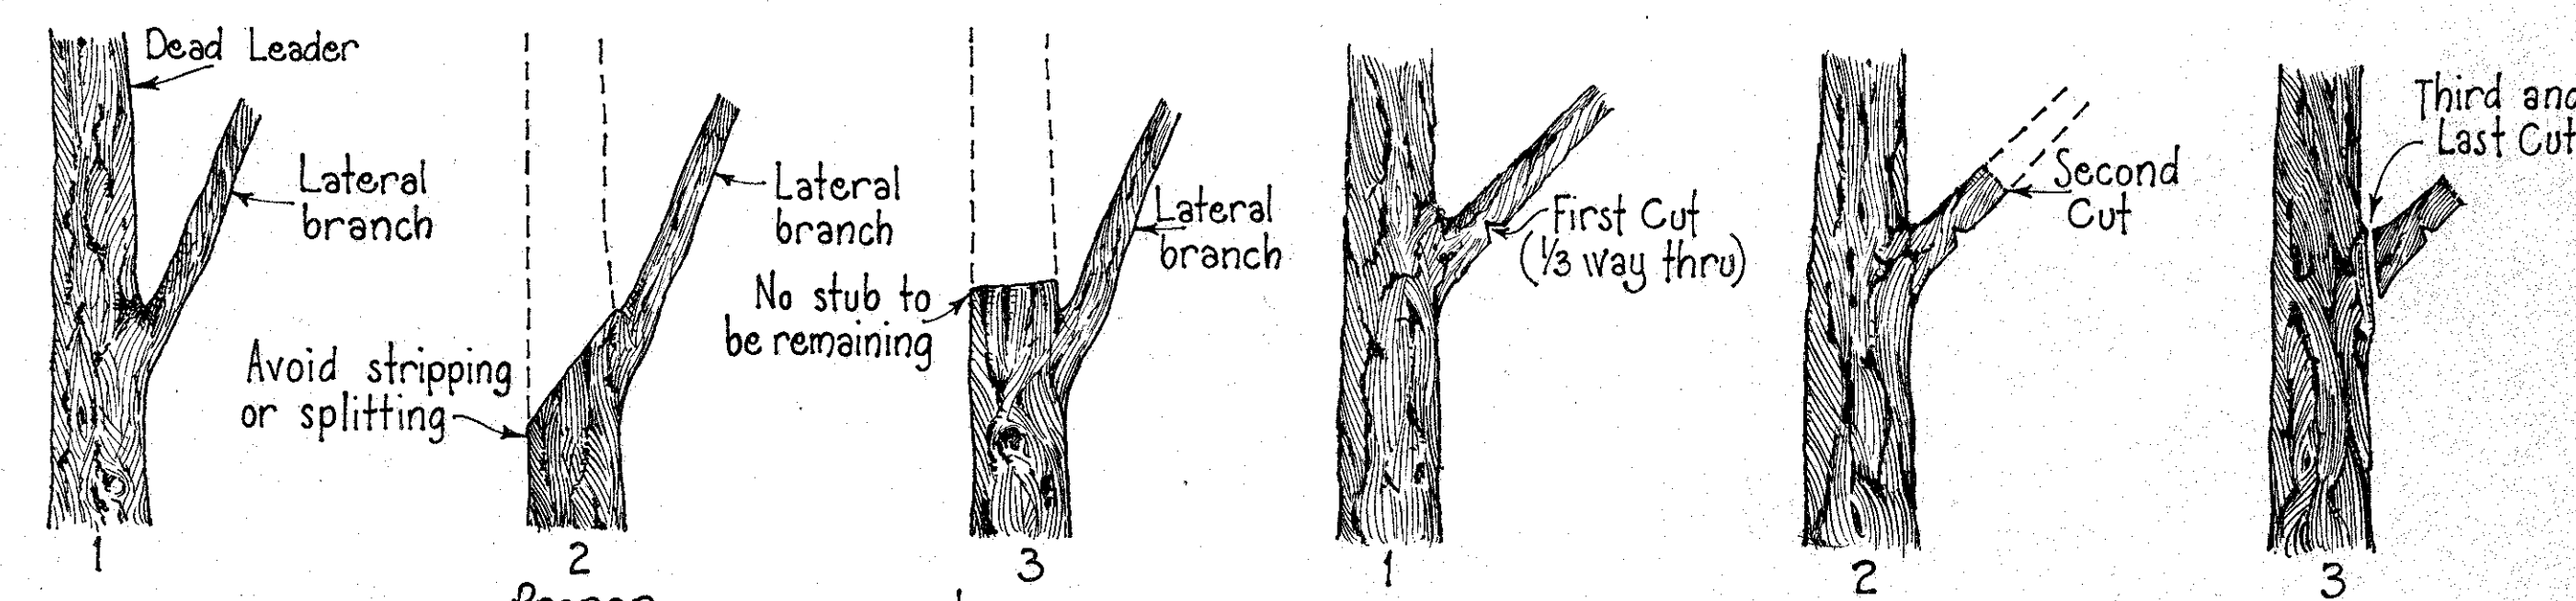


PART OF LEADER OR BRANCH TO BE REMOVED

PROPER REMOVAL OF BRANCHES

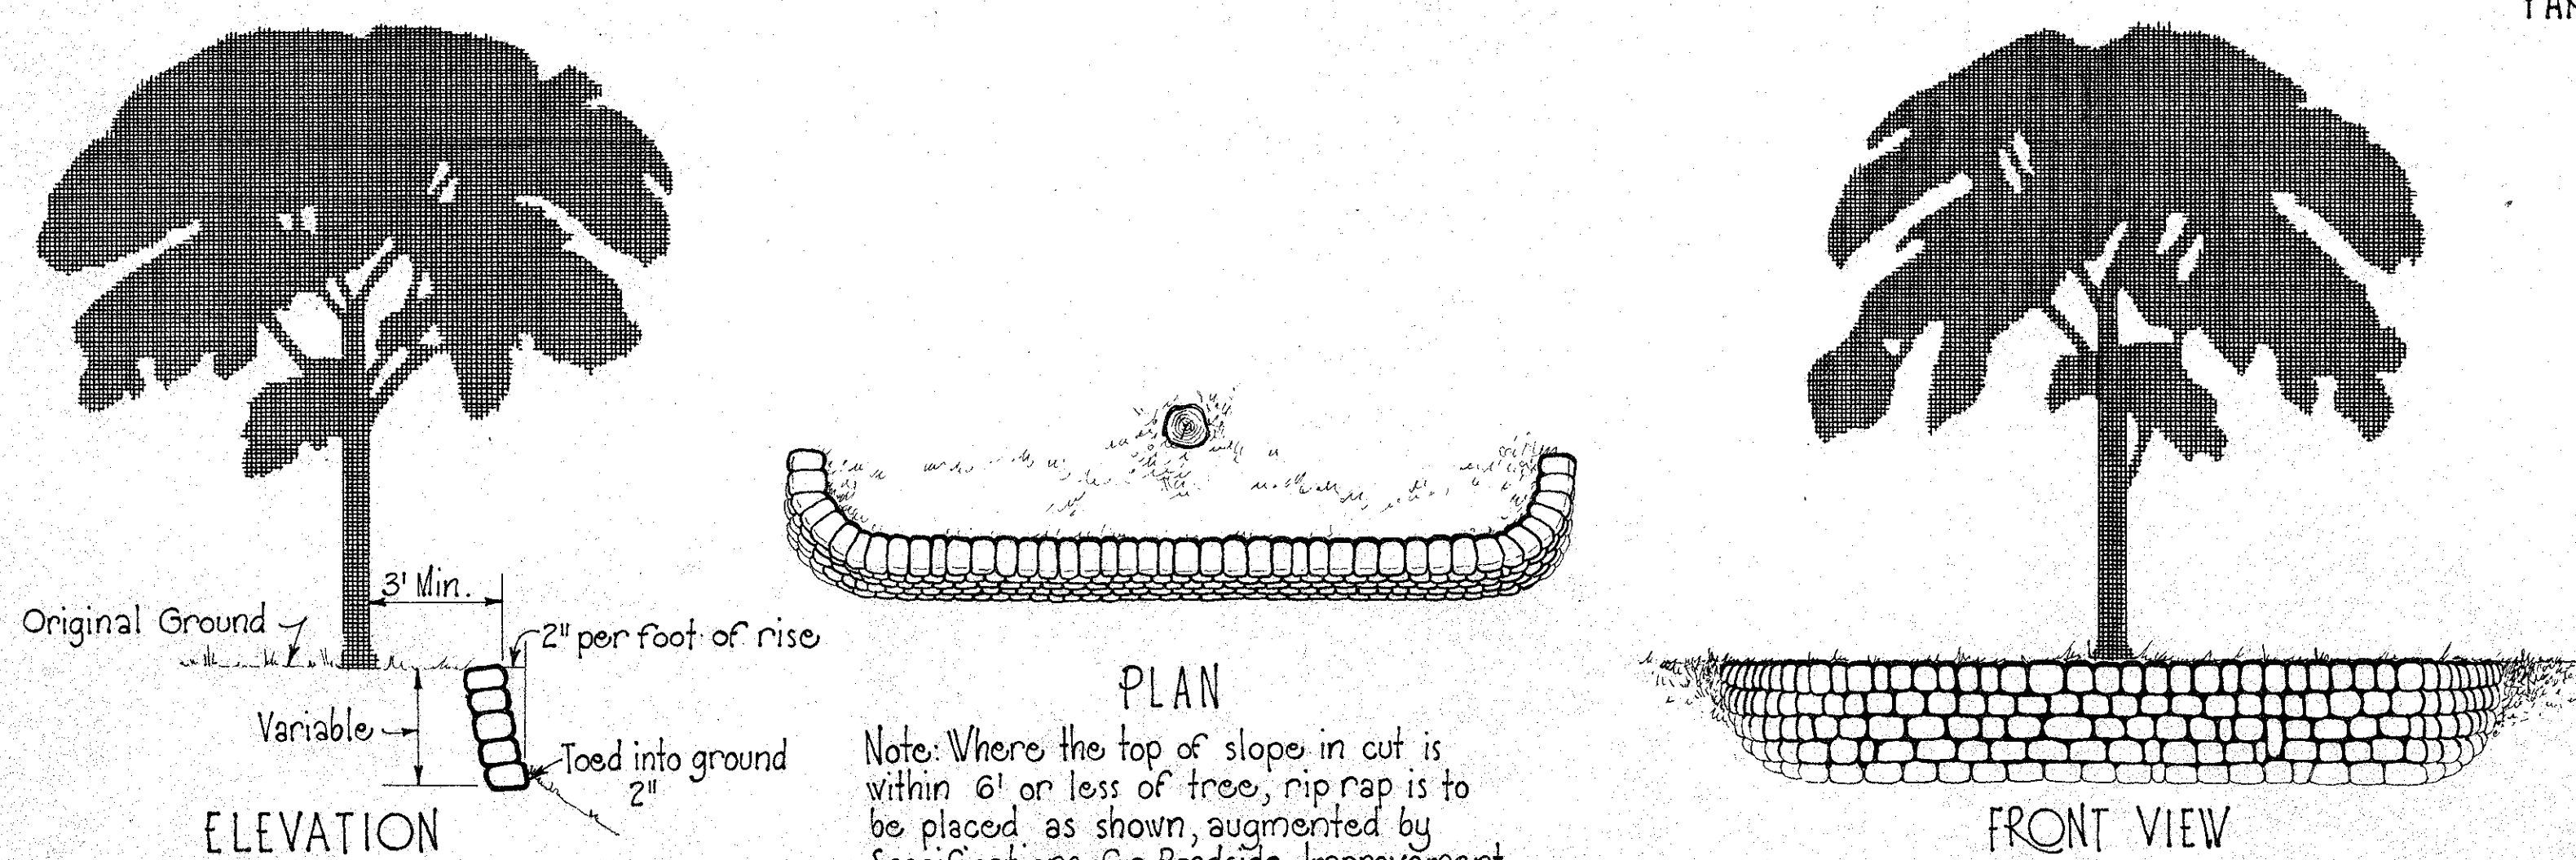


RIP RAP FOR TREE PROTECTION IN CUT

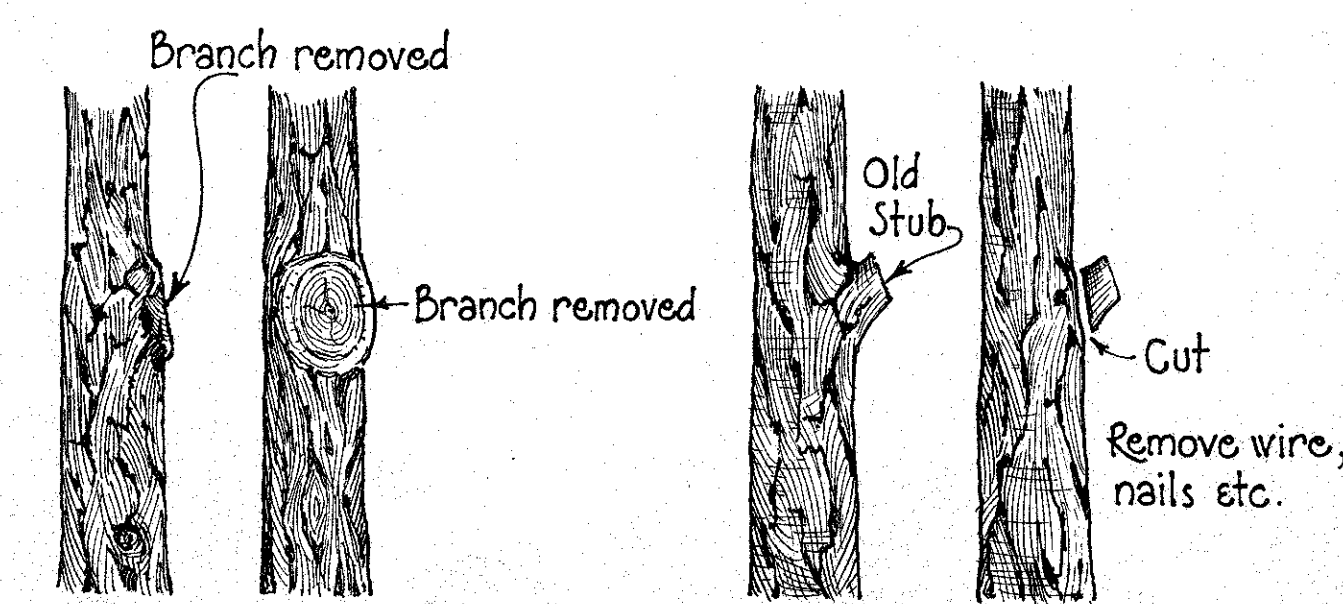

REMOVING STUBS

Cuts made flush with remaining limb or trunk and ready for painting, if diameter exceeds 1/2"-1" as specified.

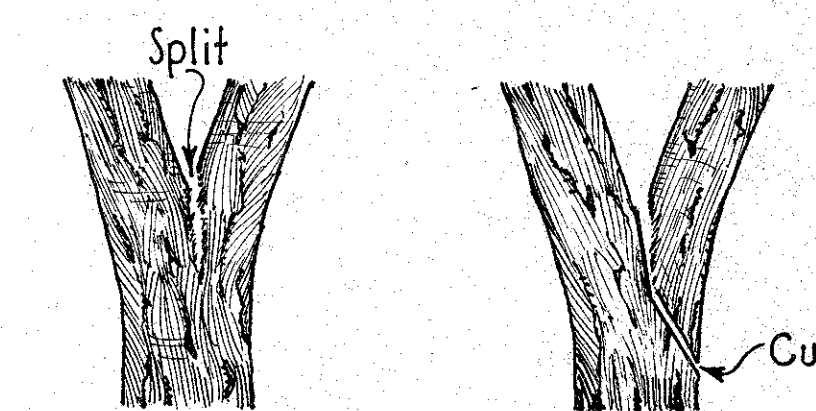

PROPER CROTCH TREATMENT

BUREAU OF LOCATION & DESIGN
 OHIO DEPARTMENT OF HIGHWAYS
 2-20-36
 7-10-36
 2-16-38

ROADSIDE IMPROVEMENT

STANDARD CONSTRUCTION DRAWING
L-1

APPROVED *K.L.R.* CHIEF ENGINEER