

STANDARD BARRICADE




NOTES

GATE:
 Movable barricade or gate to be constructed according to the details shown herewith and shall be painted with alternate 6" black and white stripes on a 45° angle.
 Gate to be well spiked, using spikes long enough to clinch.

POSTS:
 Posts to have a minimum diameter of 6" on top.

RAILS:
 Rails to be bolted to posts with two 5/8" bolts and threads battered after nuts are set.

CHAIN:
 Gate shall be chained at one end by permanently stapling to the adjacent post a loop which has been welded prior to installation. At other end, gate shall be fastened to adjacent post with chain and padlock.
 Chain to be welded link 5/16" stock.

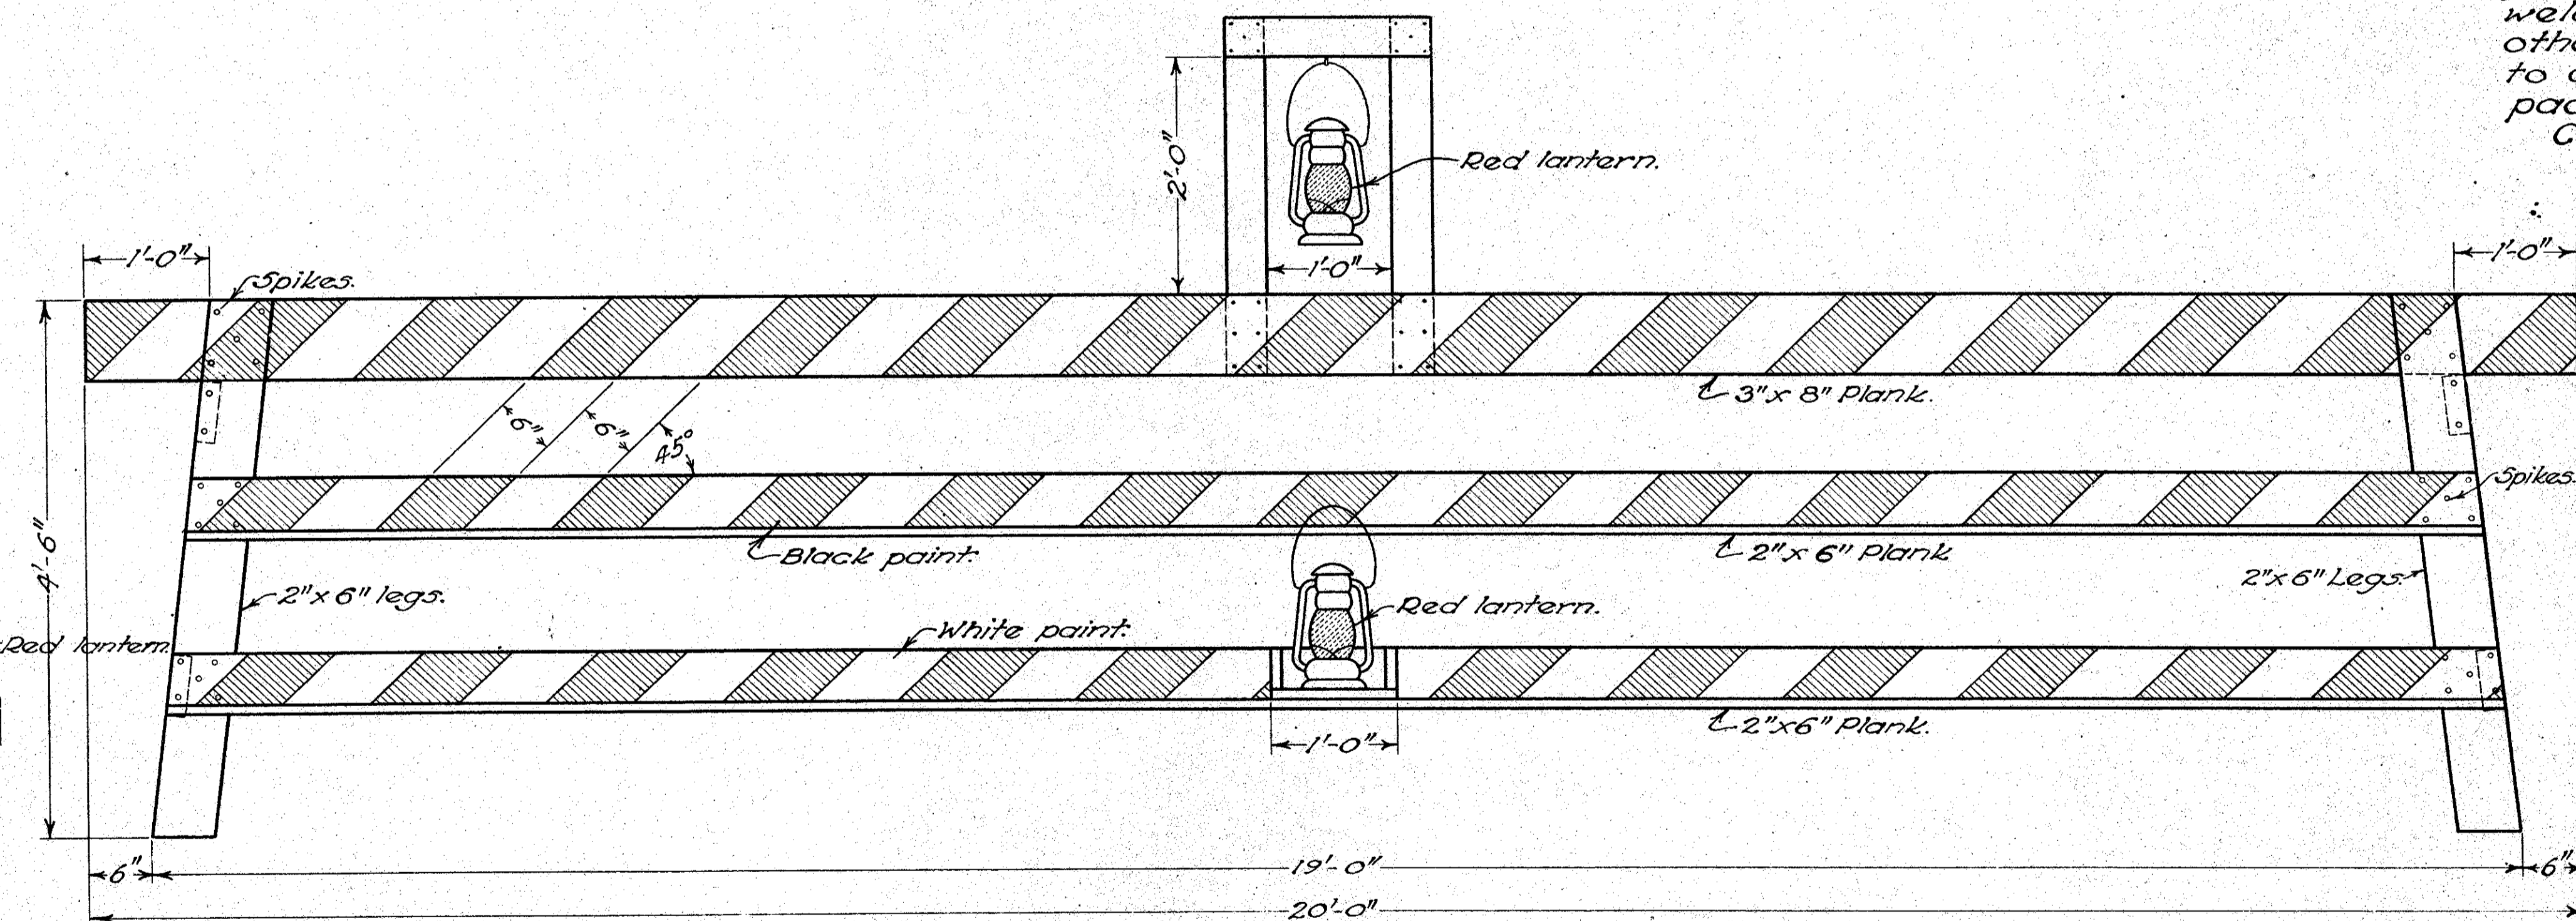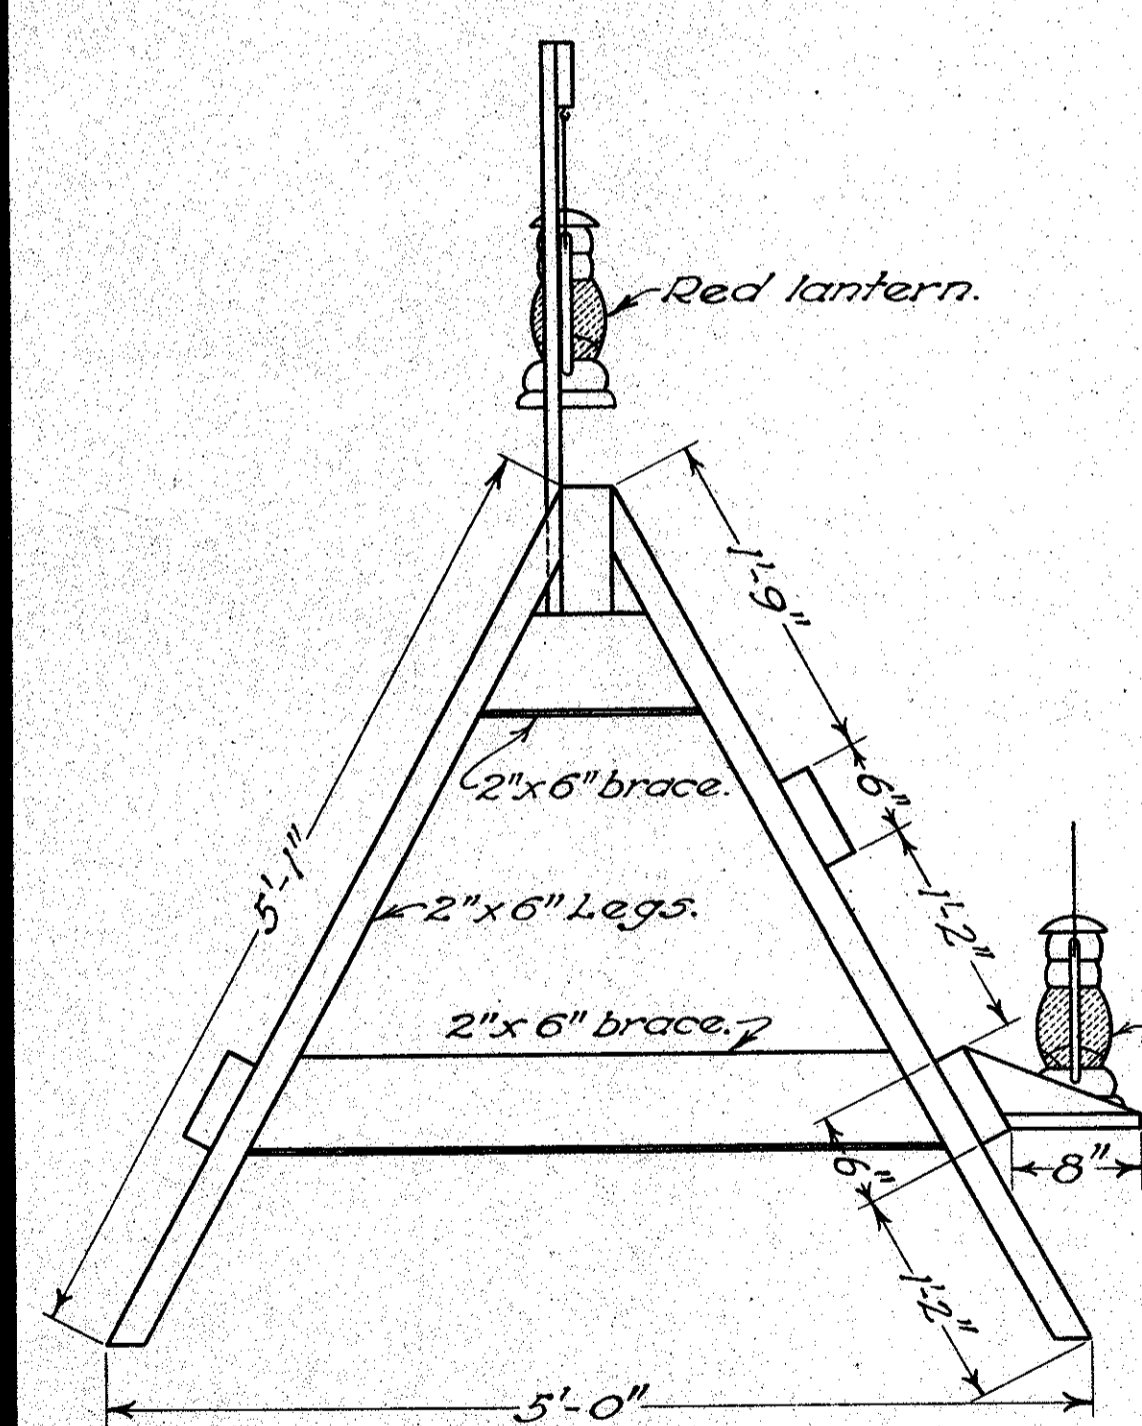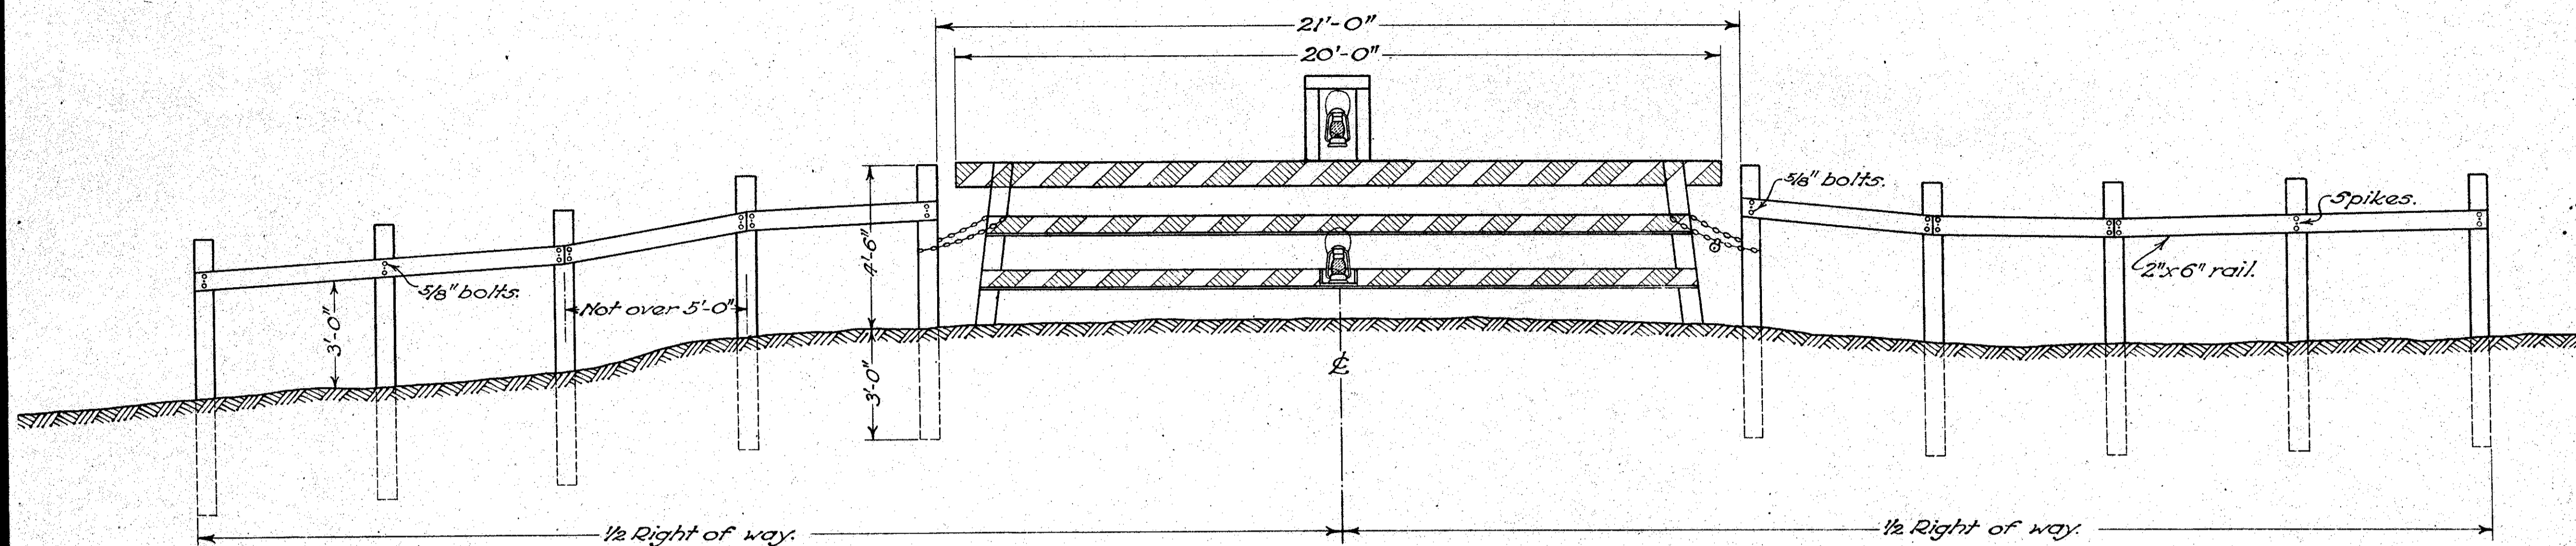

DETAIL OF GATE

BUREAU OF LOCATION & DESIGN
 OHIO DEPARTMENT OF HIGHWAYS 10-1933

STANDARD BARRICADE

STANDARD CONSTRUCTION DRAWING G-7.07
 APPROVED *K.L.P.* CHIEF ENGINEER