


TYPICAL SECTION
SCALE 1 IN. = 2 FT.

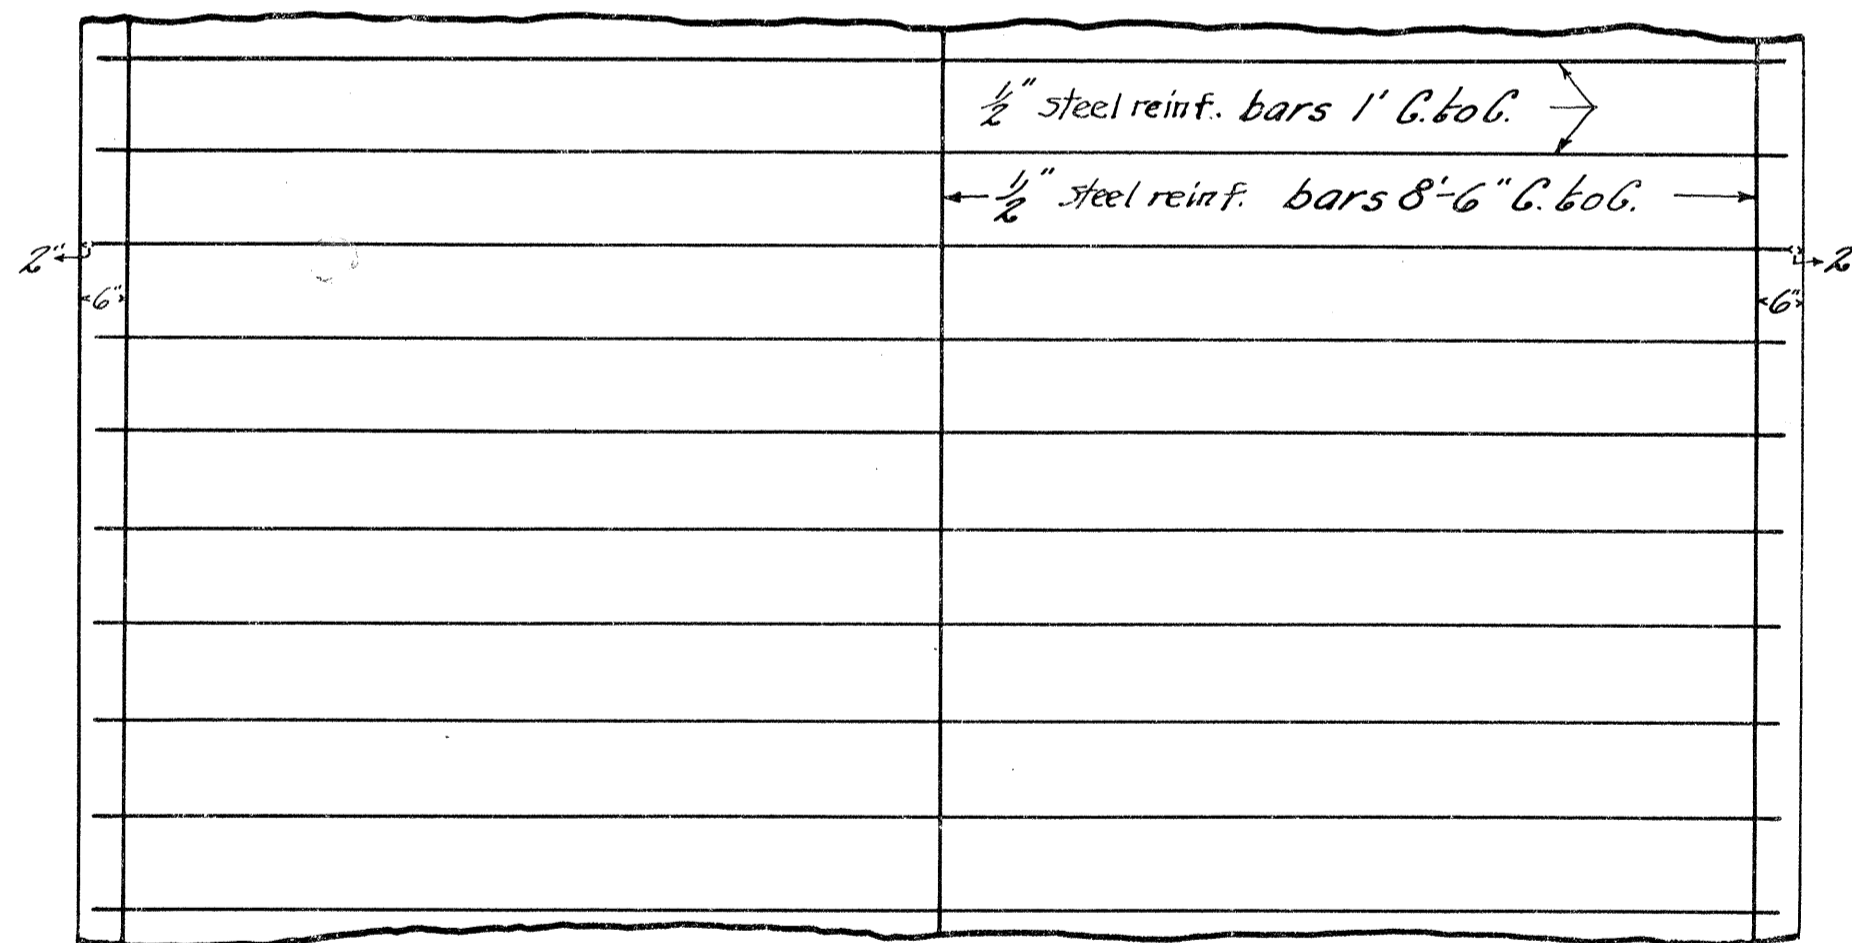

PLAN SHOWING REINFORCING BARS