



1.G.H. No 520 SEC. A
LAKE COUNTY OHIO

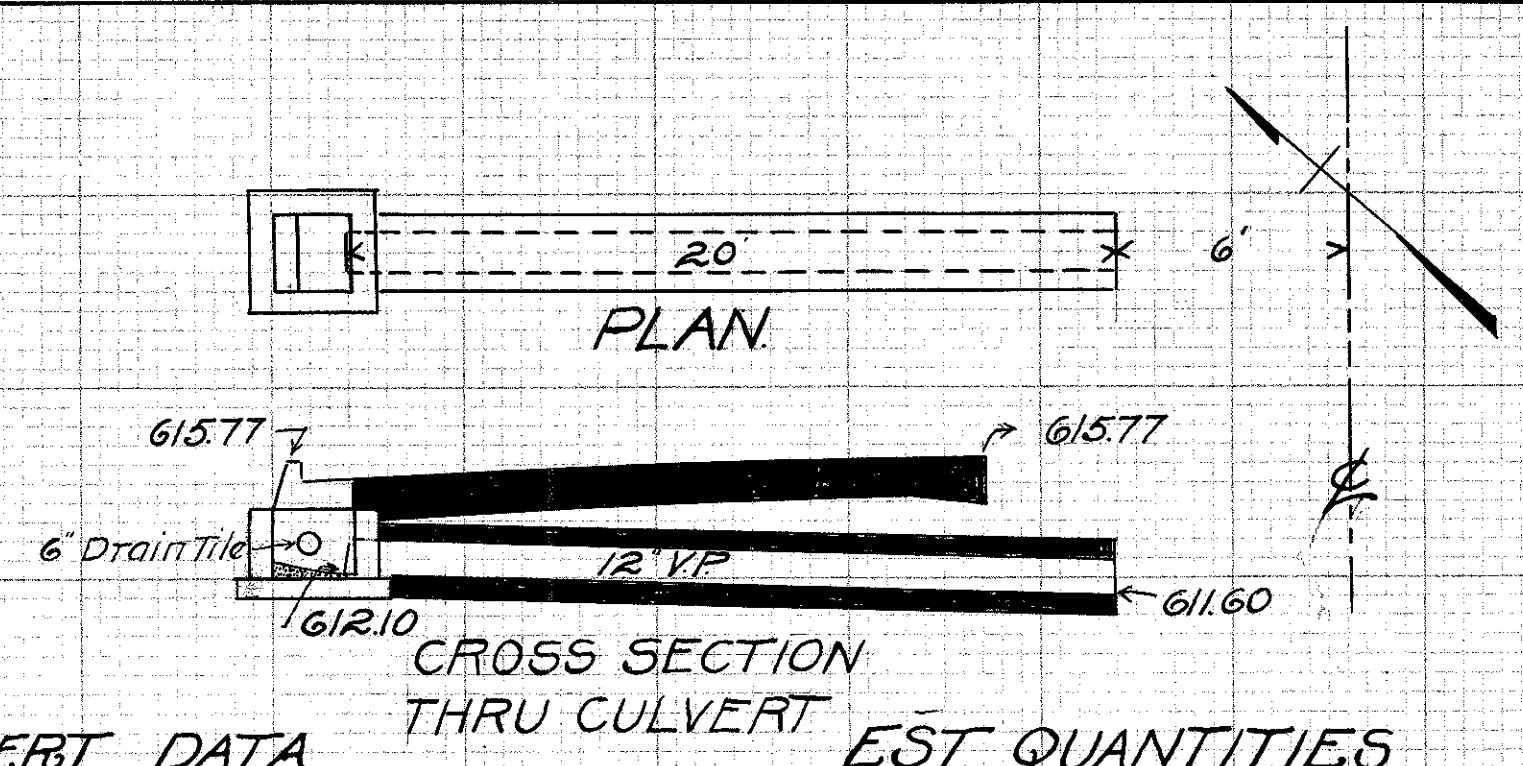

CULVERT DATA
 Type V.P. enc.
 Size 12" x 20"
 Work Req. Build enc. V.P. culvert

EST. QUANTITIES
 Excav. 4 cu. yds.
 Conc. 1-3-5 2.18 cu. yds.
 12" V.S.P. 20 lin. ft.


Drawn by C.W. Moody Date 6-14-26
 Checked by Fred E. Swinford Date 6-21-26 Sta. 13+0

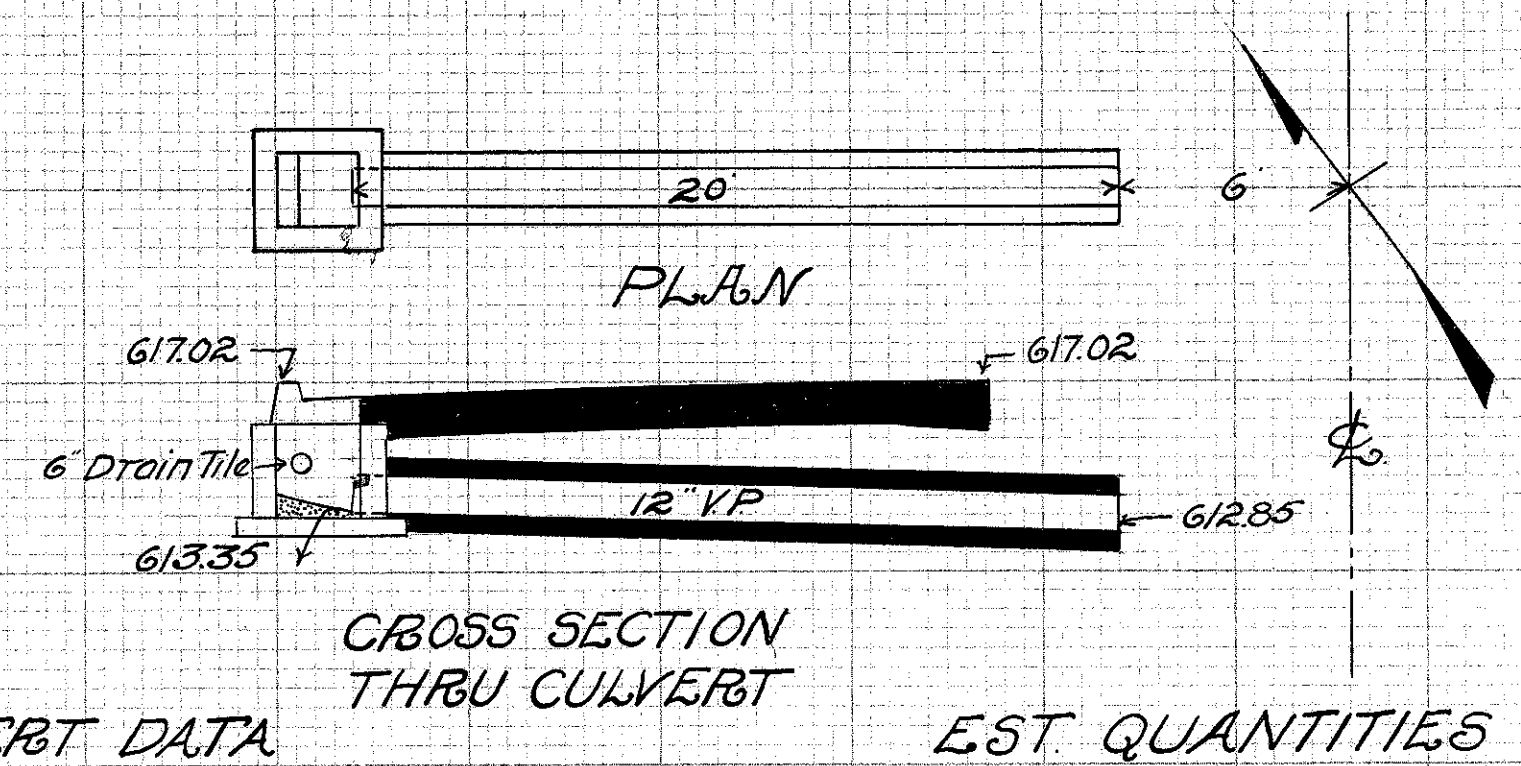

CULVERT DATA
 Type V.P. enc.
 Size 12" x 20"
 Work Req. Build enc. V.P. culvert

EST. QUANTITIES
 Excav. 4 cu. yds.
 Conc. 1-3-5 2.18 cu. yds.
 12" V.S.P. 20 lin. ft.


Drawn by C.W. Moody Date 6-14-26
 Checked by Fred E. Swinford Date 6-21-26 Sta. 25+16

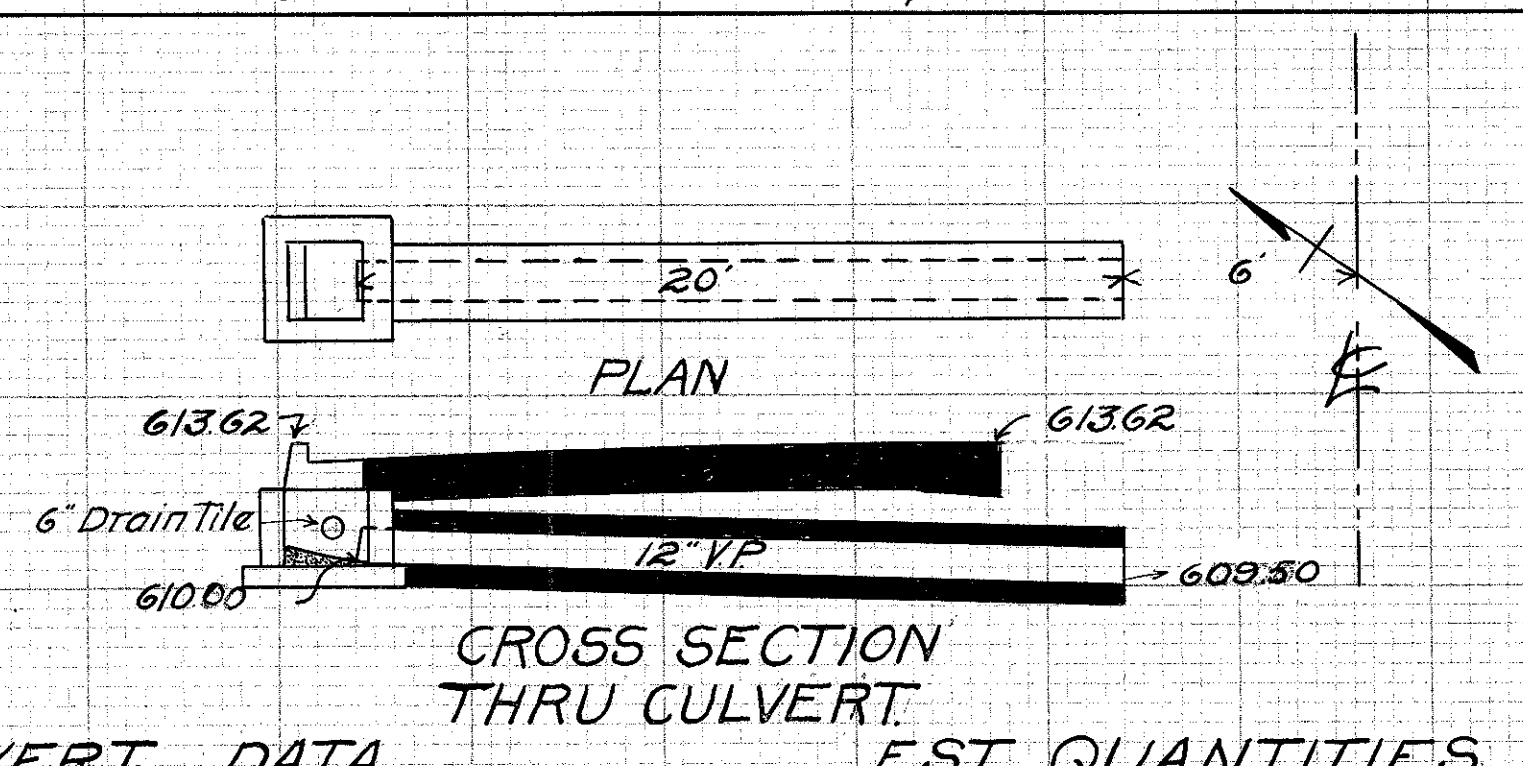

CULVERT DATA
 Type V.P. enc.
 Size 12" x 20"
 Work Req. Build enc. V.P. culvert

EST. QUANTITIES
 Excav. 4 cu. yd.
 Conc. 1-3-5 2.18 cu. yds.
 12" V.S.P. 20 lin. ft.


Drawn by C.W. Moody Date 6-14-26
 Checked by Fred E. Swinford Date 6-21-26 Sta. 6+0

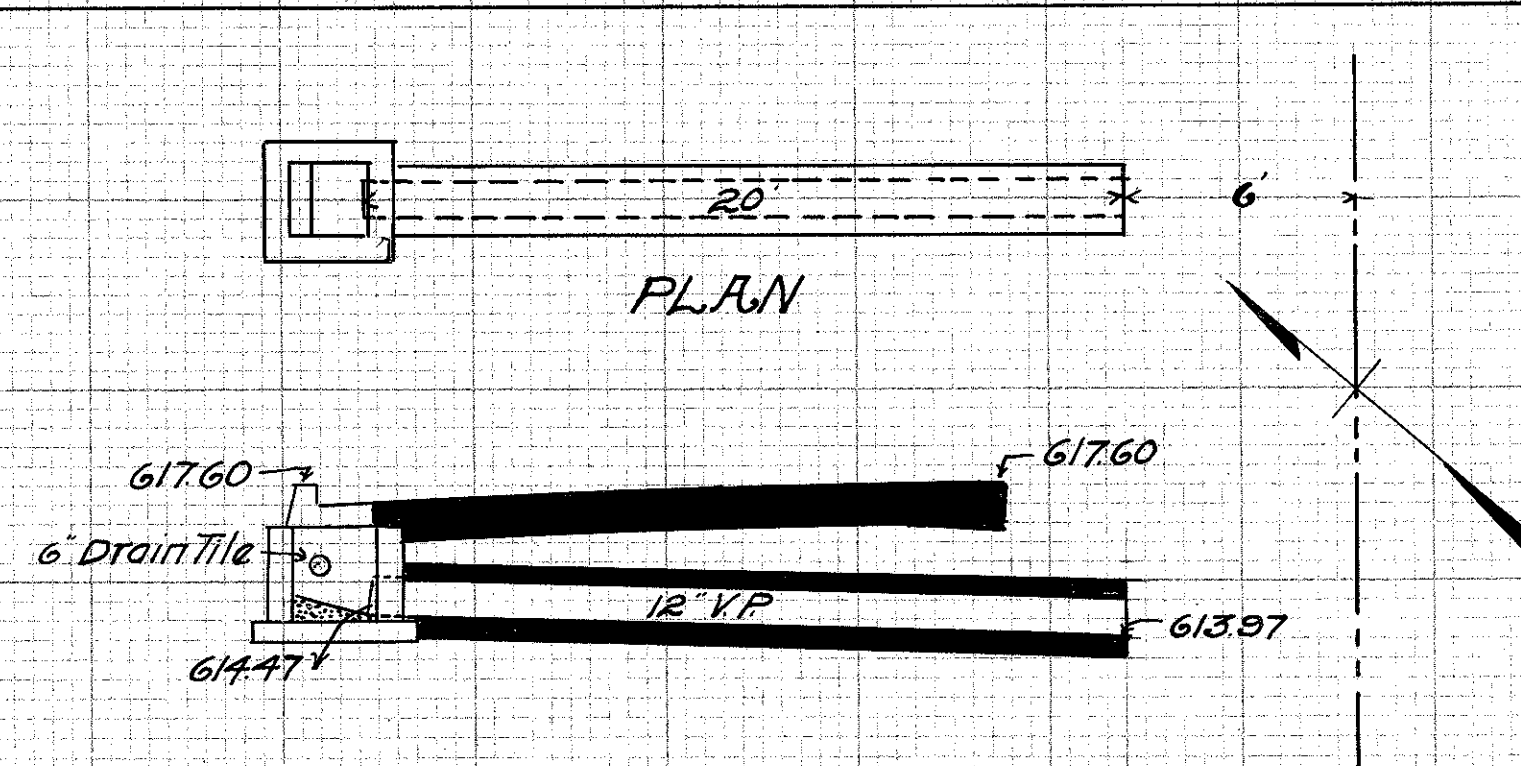

CULVERT DATA
 Type V.P. enc.
 Size 12" x 20"
 Work Req. Build enc. V.P. culvert

EST. QUANTITIES
 Excav. 4 cu. yds.
 Conc. 1-3-5 2.18 cu. yds.
 12" V.S.P. 20 lin. ft.


Drawn by C.W. Moody Date 6-14-26
 Checked by Fred E. Swinford Date 6-21-26 Sta. 21+50

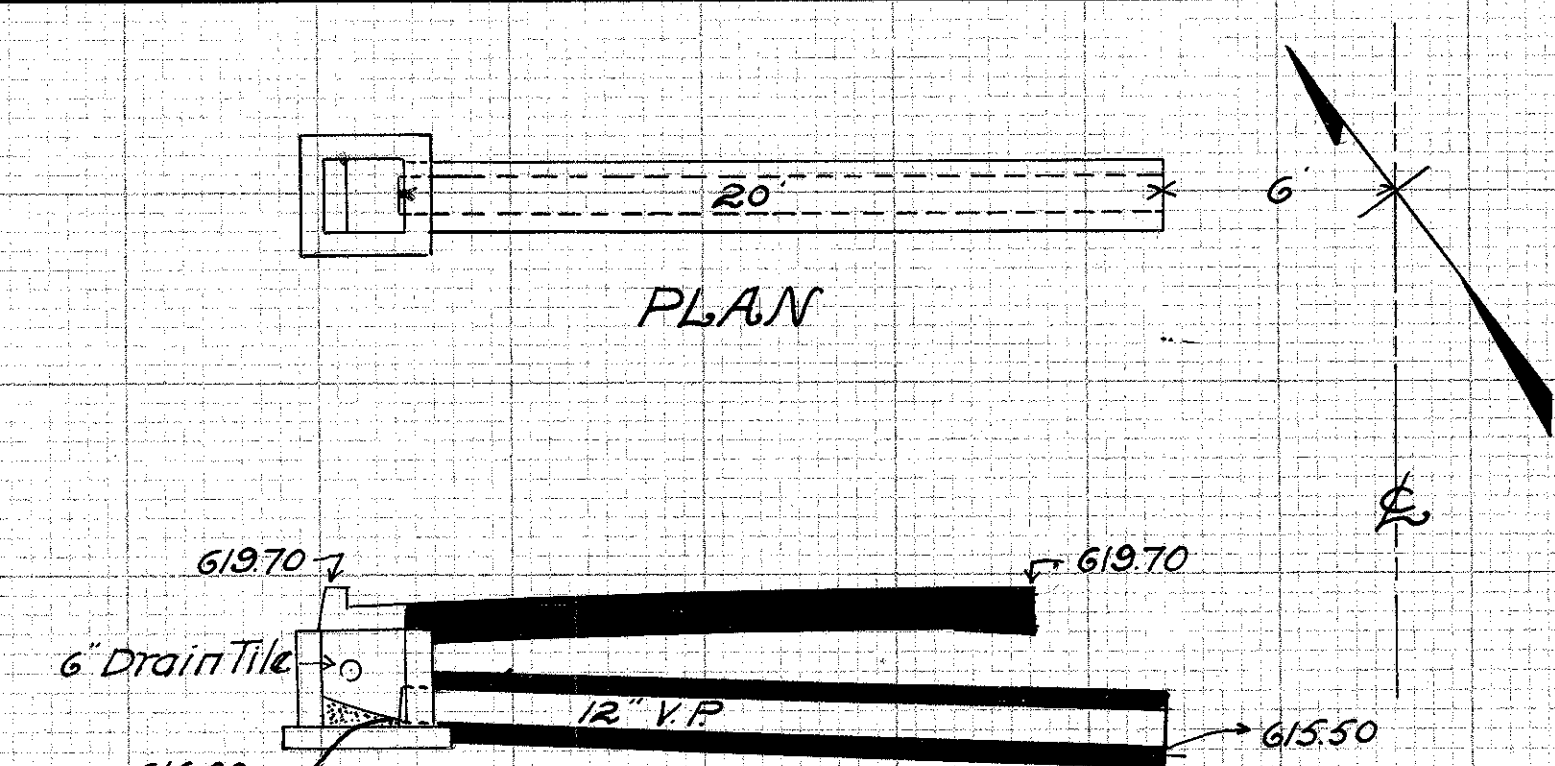

CULVERT DATA
 Type V.P. enc.
 Size 12" x 20"
 Work Req. Build enc. V.P. culvert

EST. QUANTITIES
 Excav. 4 cu. yds.
 Conc. 1-3-5 2.18 cu. yds.
 12" V.S.P. 20 lin. ft.


Drawn by C.W. Moody Date 6-14-26
 Checked by Fred E. Swinford Date 6-21-26 Sta. 36+0

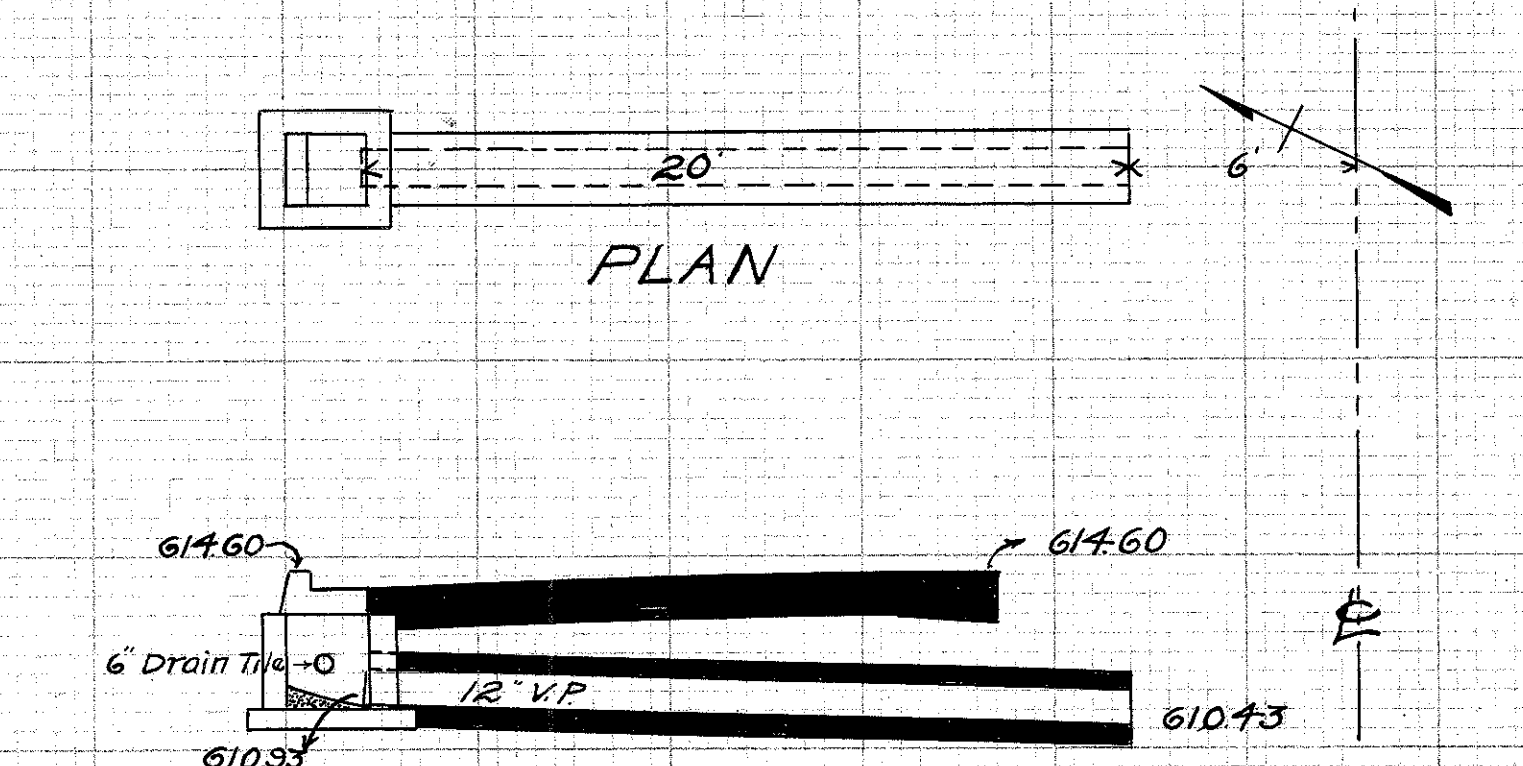

CULVERT DATA
 Type V.P. enc.
 Size 12" x 20"
 Work Req. Build enc. V.P. culvert

EST. QUANTITIES
 Excav. 4 cu. yds.
 Conc. 1-3-5 2.18 cu. yds.
 12" V.S.P. 20 lin. ft.


Drawn by C.W. Moody Date 6-14-26
 Checked by Fred E. Swinford Date 6-21-26 Sta. 3+0

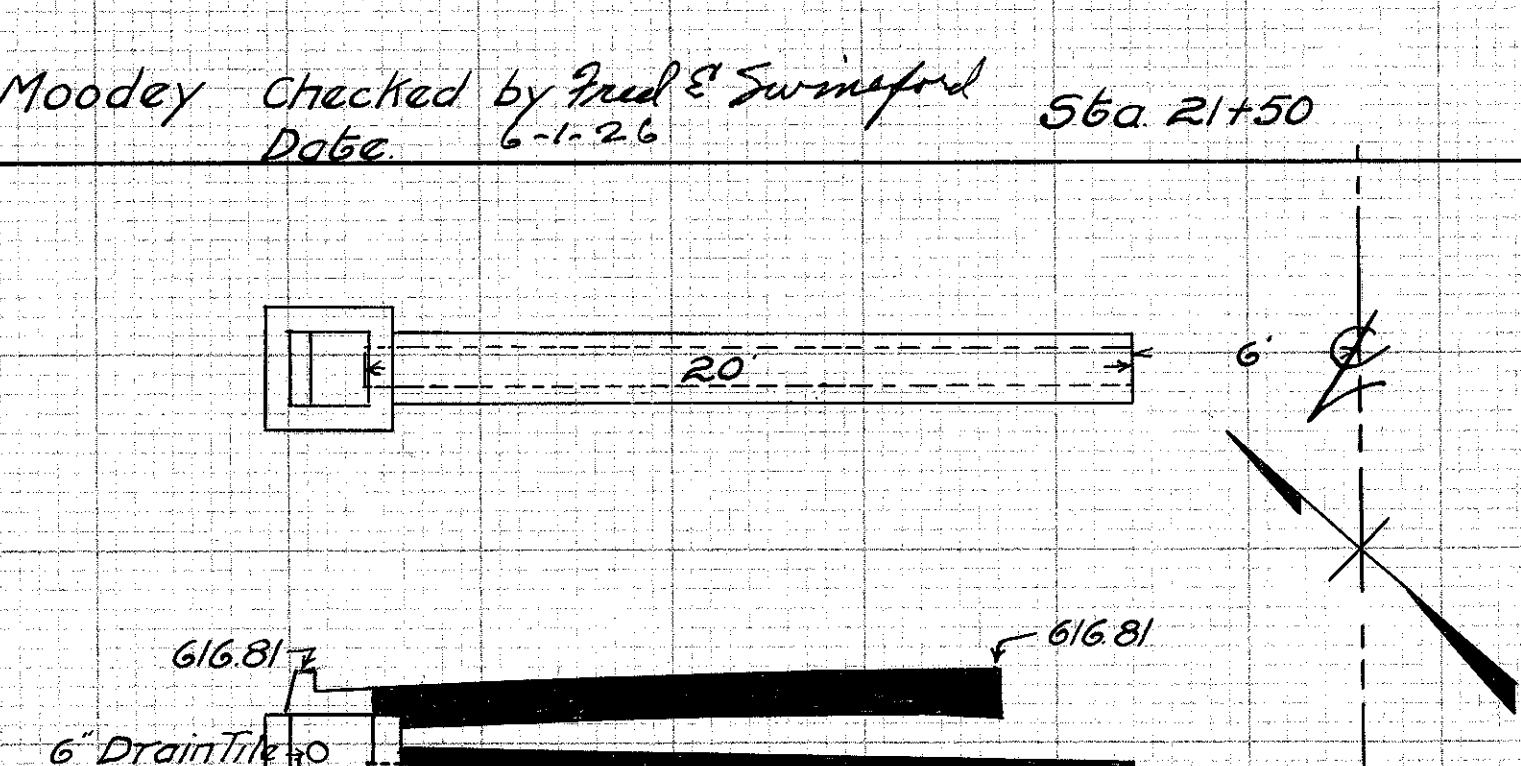

CULVERT DATA
 Type V.P. enc.
 Size 12" x 20"
 Work Req. Build enc. V.P. culvert

EST. QUANTITIES
 Excav. 4 cu. yds.
 Conc. 1-3-5 2.18 cu. yds.
 12" V.S.P. 20 lin. ft.

Drawn by C.W. Moody Date 6-14-26
 Checked by Fred E. Swinford Date 6-21-26 Sta. 15+50

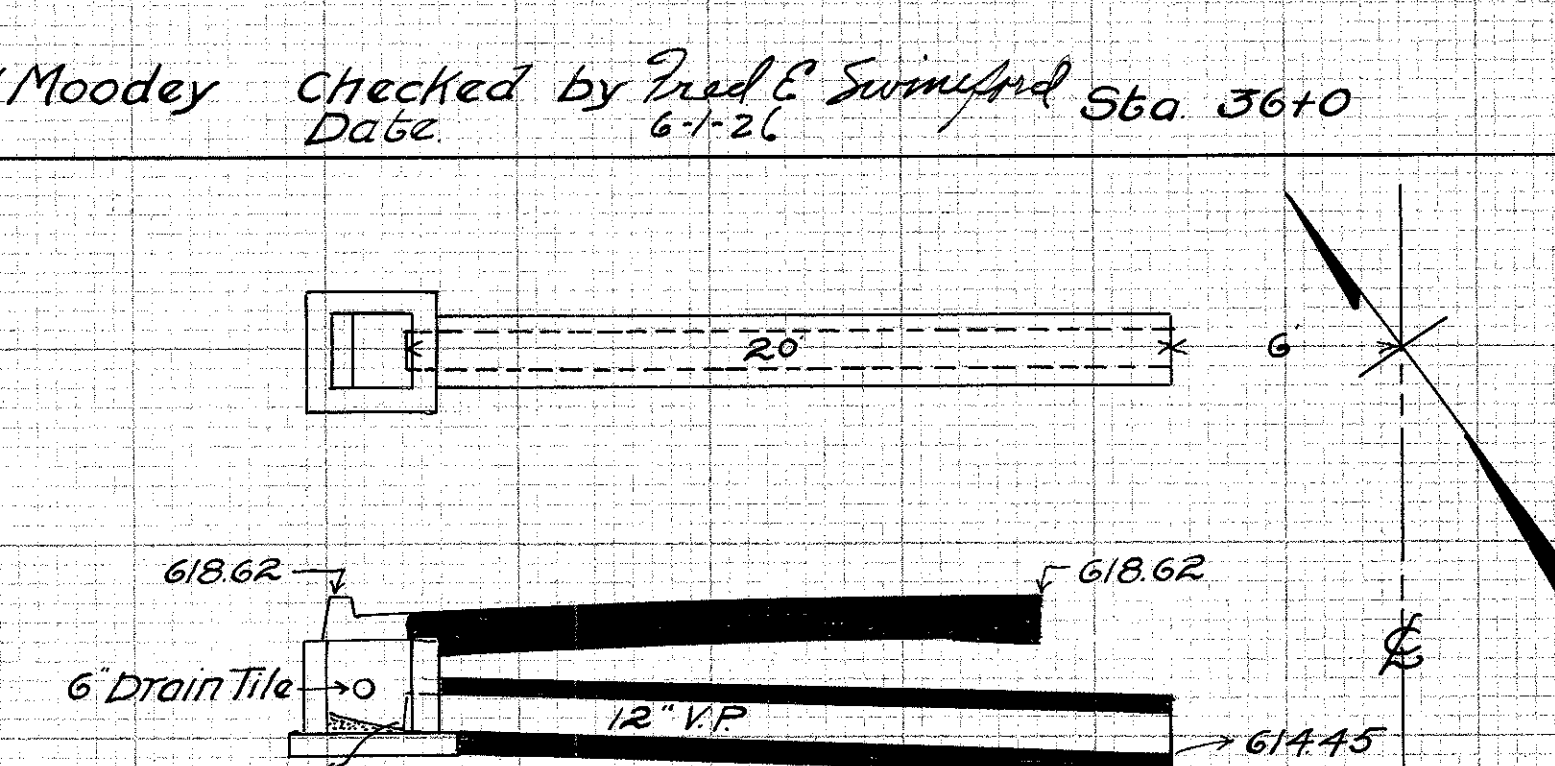

CULVERT DATA
 Type V.P. enc.
 Size 12" x 20"
 Work Req. Build enc. V.P. culvert

EST. QUANTITIES
 Excav. 4 cu. yds.
 Conc. 1-3-5 2.18 cu. yds.
 12" V.S.P. 20 lin. ft.

Drawn by C.W. Moody Date 6-14-26
 Checked by Fred E. Swinford Date 6-21-26 Sta. 33+0