

7-1-1

H-6

FED. RD. DIVISION	STATE	PROJECT	FISCAL YEAR
2	OHIO		1946

13

LAKE COUNTY  
S.H. 520 SEC.  
WILLOWICK (PT.)

SR 283

LAKO.OO-1.45

STATE OF OHIO  
DEPARTMENT OF HIGHWAYS  
**PAINESVILLE — EUCLID ROAD**  
S.H. 520 SEC. WILLOWICK (PT.)  
**LAKE COUNTY**  
VILLAGE OF WILLOWICK

CONVENTIONAL SIGNS


COUNTY LINE	-----
TOWNSHIP LINE	-----
CORPORATION LINE	-----
CENTER LINE	-----
STEAM RAILROAD	-----

INDEX OF SHEETS

TITLE SHEET	SHEET No. 1
TYPICAL SECTION	2-3
GENERAL NOTES	4
GENERAL SUMMARY	4
LINE SHEETS	5-9
DRAINAGE DETAIL	10
CROSS SECTIONS	11-13

LINE DATA

BEGIN PROJECT	STA. 0+00
END PROJECT	STA. 76+34
GROSS LENGTH	7634 L.F.
NO DEDUCTIONS	
NET LENGTH	7634 L.F.
	1.445 MILES

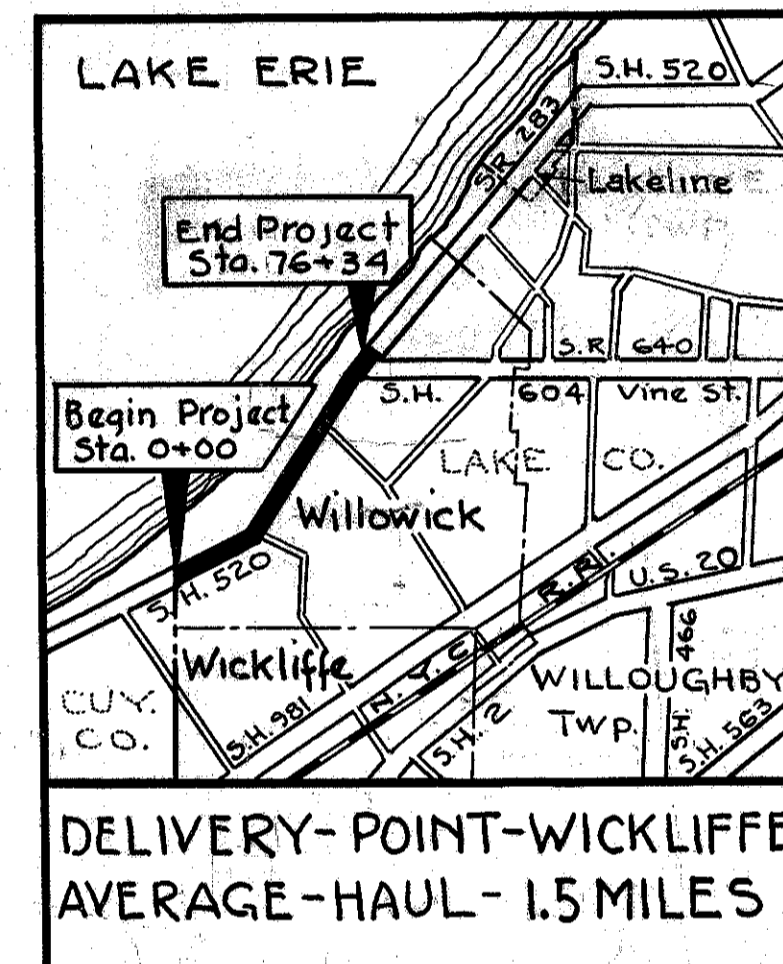

LOCATION PLAN

Scale 1" = 1 Mile  
PORTION TO BE IMPROVED  
STATE HIGHWAYS  
OTHER ROADS

SCALES

PLAN	1" = 50'
PROFILE	HORIZONTAL 1" = 50'
	VERTICAL 1" = 5'

The Standard Specifications of the State of Ohio, Department of Highways, including changes and Supplemental Specifications listed in the proposal shall govern this improvement.

I hereby approve these plans and declare that the making of this improvement will not require the closing to traffic of the highway and that provisions for the maintenance and safety of traffic will be as set forth on the plans and estimates.

The Right of Way necessary for this improvement will be provided by the State of Ohio.

Approved Robert J. Edwards  
Date 7-22-46 Asst. to the Chief Engineer

Approved \_\_\_\_\_  
Date \_\_\_\_\_ Chief Engineer, Bureau of Maintenance.

Approved Charles E. ...  
Date 7-29-46 Chief Engineer, Bureau of Bridges & R.R. Crossings.

Approved \_\_\_\_\_  
Date \_\_\_\_\_ Chief Engineer, Bureau of Location & Design

Approved William W. Collins  
Date 7-29-46 First Ass't. Director & Chief Engineer.

Approved Perry J. Ford  
Date 7-29-46 Director of Highways.

CONSTRUCTION BUREAU  
APR 10 1956  
GROUND PHOTOLAB

STANDARD DRAWINGS			
DRAWING No.	DATE	DRAWING No.	DATE
I-1,2,3,4&5	2-20-45		
G-7.07	6-1-42		

SUPPLEMENTAL SPECIFICATIONS			
SPECIFICATION No.	DATE	SPECIFICATION No.	DATE
M-109.1		M-109.1	Rev. 3-14-44
M-109.2	7-1-41	M-109.2	Rev. 3-14-44
M-109.6(a)		M-109.6(a)	Rev. 3-14-44
M-109.6(b)	4-15-37	M-109.6(b)	Rev. 3-14-44
M-109.7(a)	Rev. 5-1-41	M-109.7(a)	Rev. 3-14-44
M-109.7(b)		M-109.7(b)	Rev. 3-14-44
M-109.8		M-109.8	7-26-43

FILE No. LAKE COUNTY  
S.H. 520 SEC. WILLOWICK (PT.)  
DATE OF LETTING \_\_\_\_\_ 194\_\_  
CONTRACT No. \_\_\_\_\_

000042

TITLE SHEET