



TYPICAL SECTION

TYPE T-35


Scale 3/8" = 1'

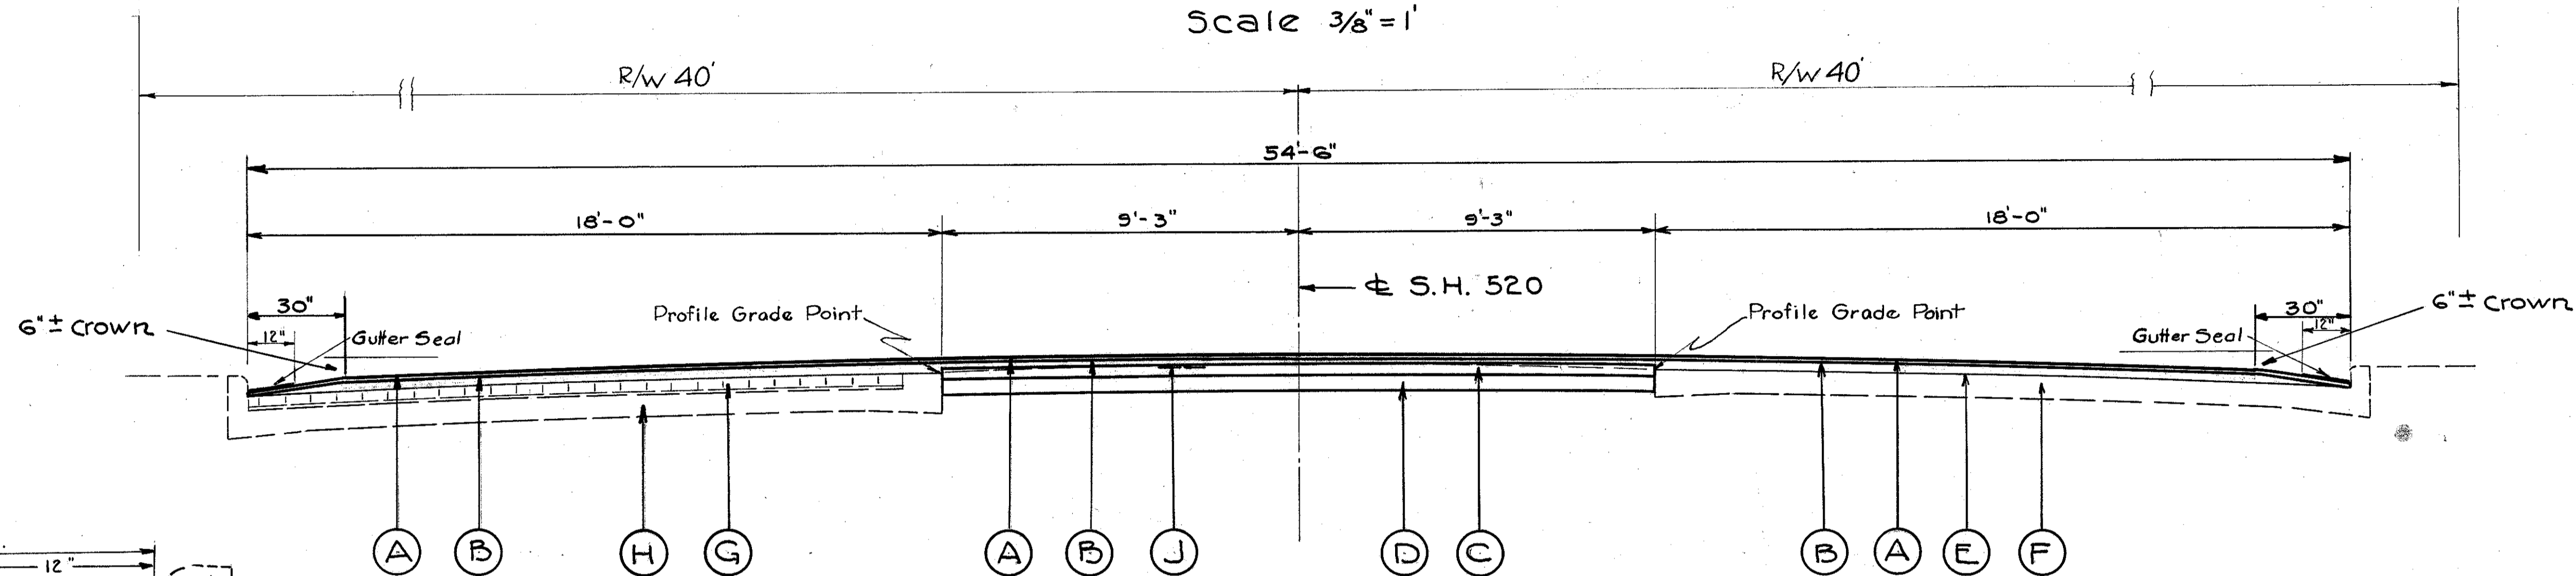

STA. 0+00 To STA. 41+07
4107 Lin. Ft.

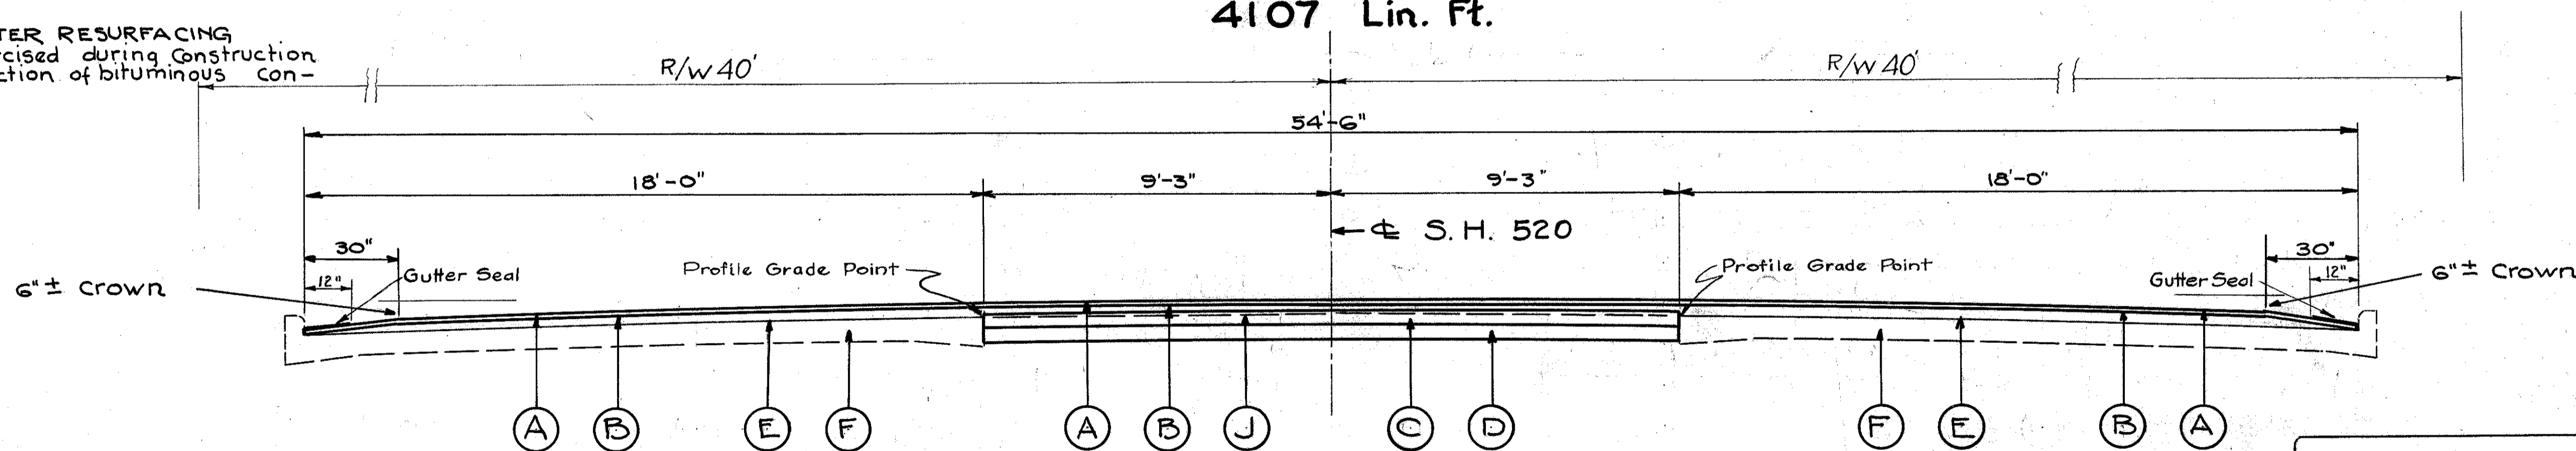


STA. 41+07 To STA. 48+50
STA. 53+25 To STA. 76+34
3052 Lin. Ft.

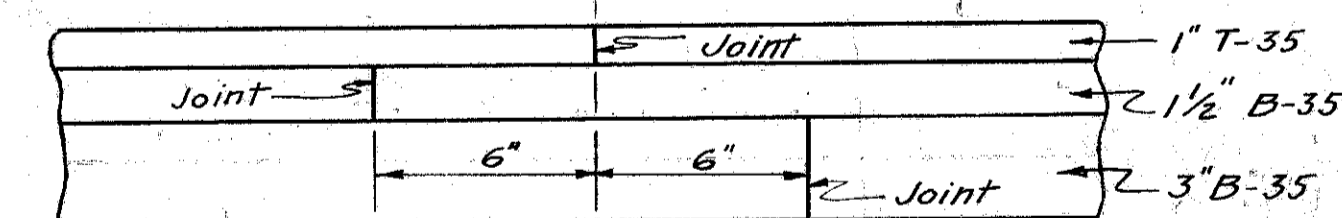

METHOD OF LAPPING JOINTS IN BITUMINOUS CONCRETE CONSTRUCTION

DETAIL OF GUTTER RESURFACING
Special care shall be exercised during construction to obtain maximum compaction of bituminous concrete in all gutters.

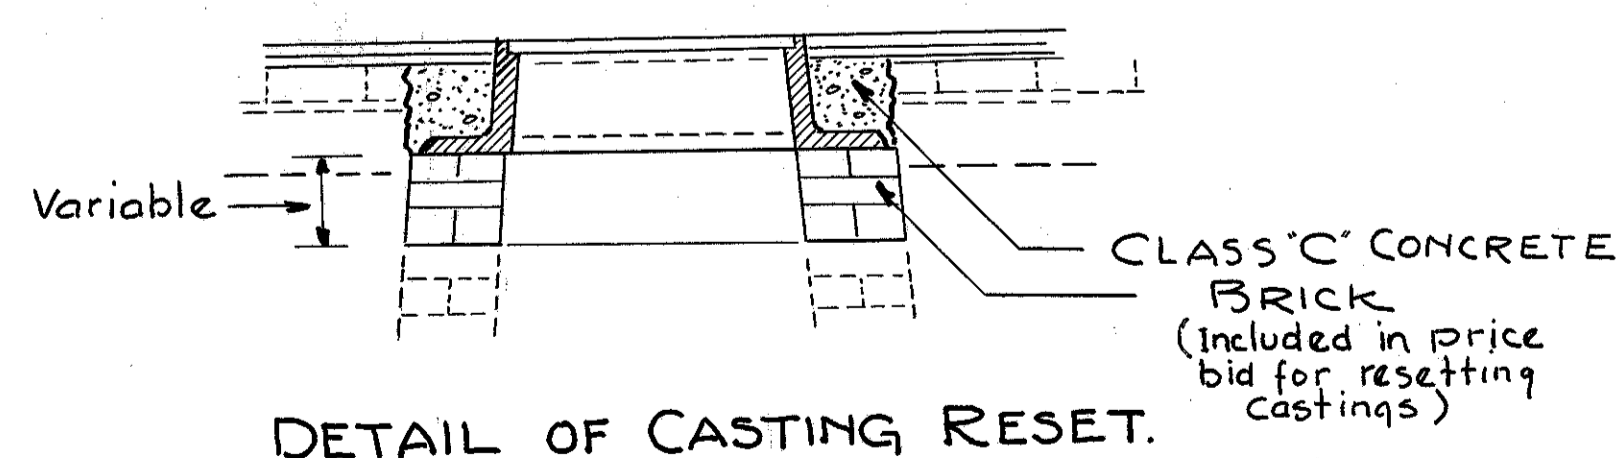

DETAIL OF CASTING RESET.

- (A) T-35 1" ASPHALTIC CONCRETE SURFACE COURSE (TYPE 'C').
- (B) B-35 1 1/2" MIN. ASPHALTIC CONCRETE LEVELING COURSE.
- (C) B-35 3" ASPHALTIC CONCRETE BASE COURSE.
- (D) SPECIAL 5" GRANULATED LSLAG BASE COURSE (GRADE B WATER GRANULATED BLAST FURNACE SLAG SSM-103.12)
- (E) T-30 BITUMINOUS TACK COAT SEC. M-5.5 MS-1, INCLUDING SAND COVER.
- (F) EXISTING CONCRETE PAVEMENT.
- (G) EXISTING BRICK WEARING COURSE (BITUMINOUS FILLER).
- (H) EXISTING CONCRETE BASE COURSE.
- (J) EXISTING BLACK TOP ON CLAY BASE.