
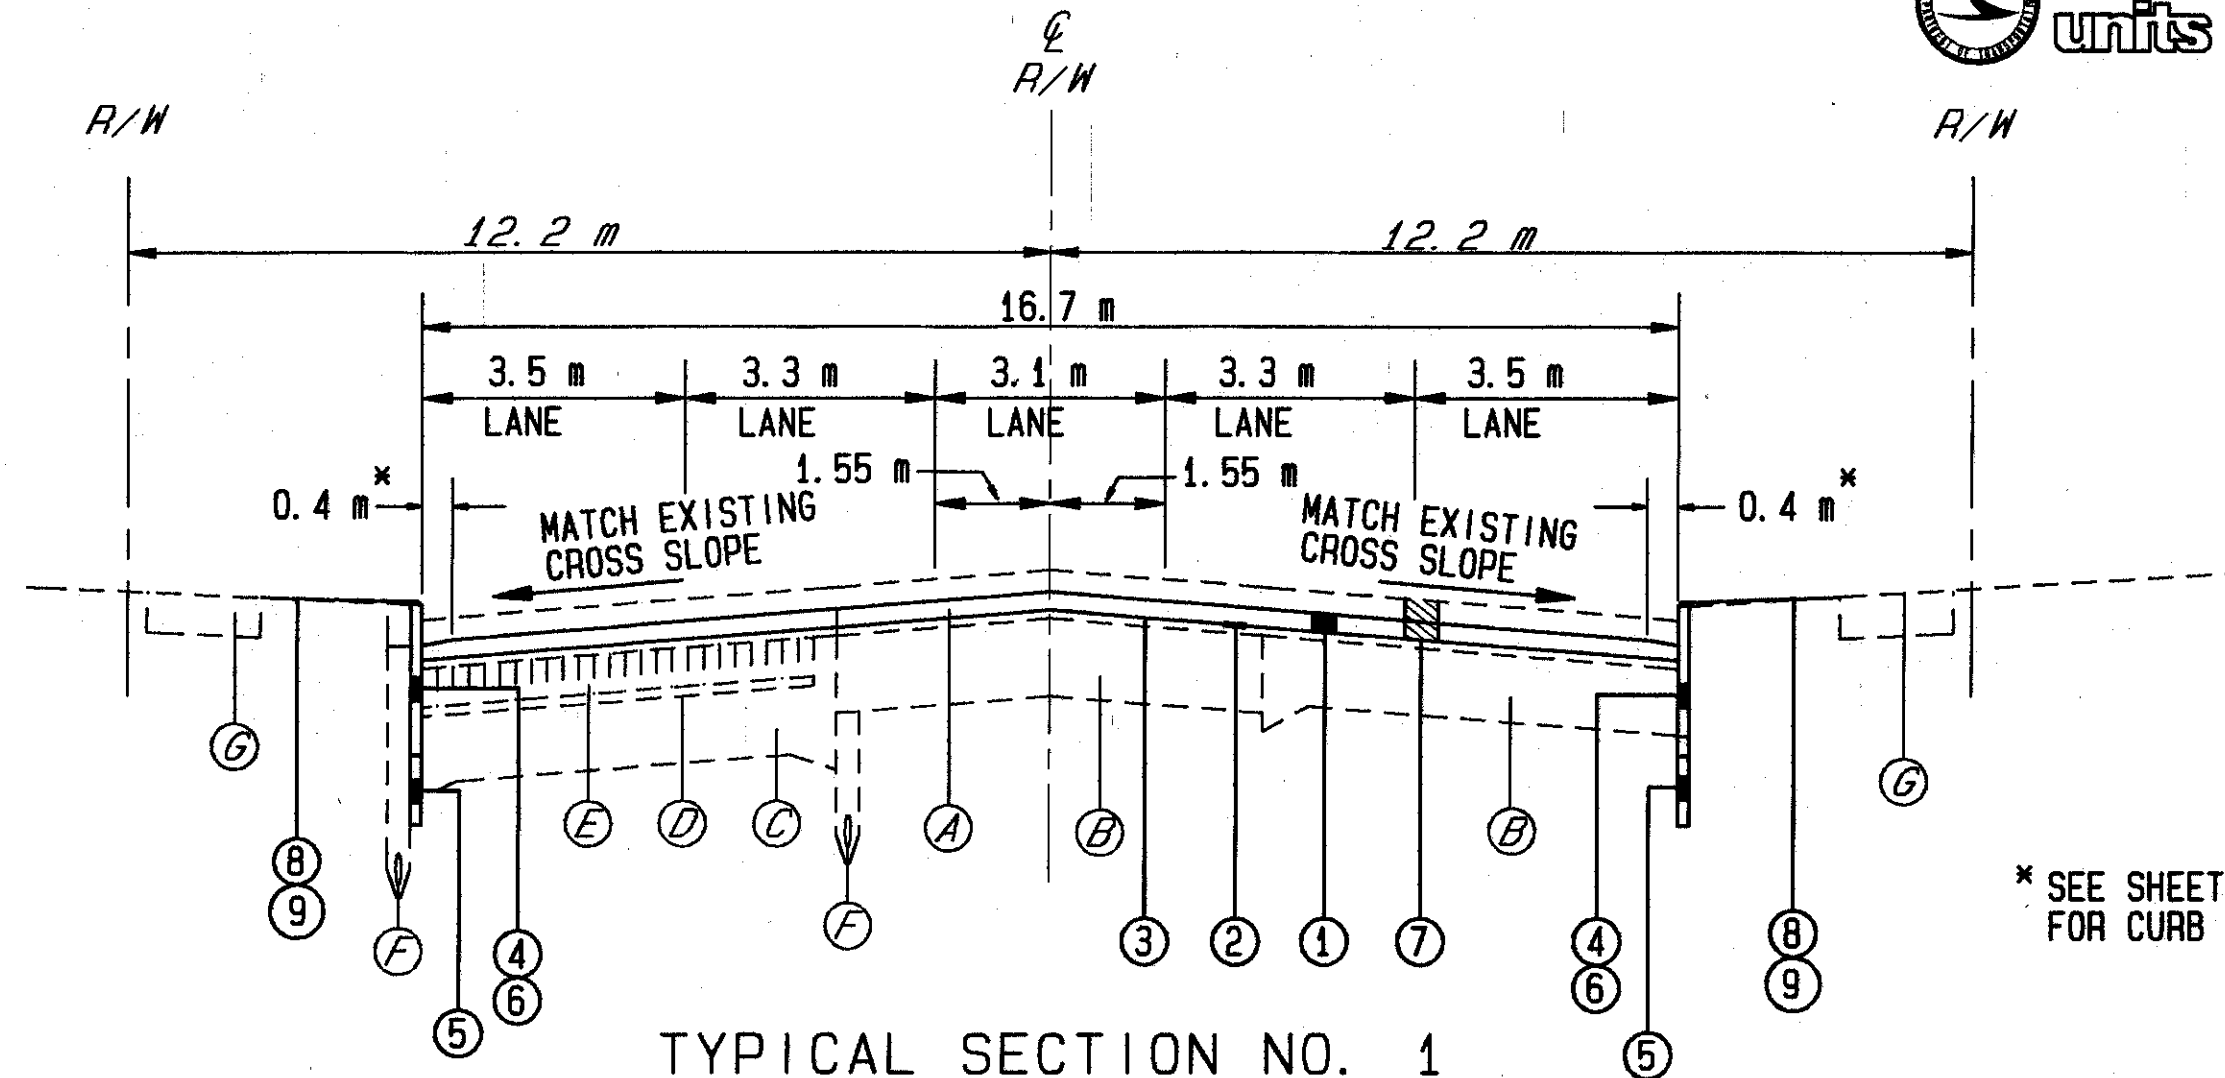


TYPICAL SECTIONS

LAKE COUNTY
LAK-283-0.000
 metric
units

5
121

PLAN NO.



TYPICAL SECTION NO. 1

STA. 0+000.000 TO STA. 1+251.814 = 1251.814 m

LEGEND

- | | |
|--|--|
| ① ITEM 448 - 32 mm ASPHALT CONCRETE SURFACE COURSE, TYPE 1, PG 64-22 | Ⓐ EXISTING 127-178 mm ASPHALT CONCRETE |
| ② ITEM 448 - 0 mm (MIN.) ASPHALT CONCRETE, INTERMEDIATE COURSE, TYPE 1, PG 64-22 | Ⓑ EXISTING 190 mm± CONCRETE BASE |
| ③ ITEM 407 - TACK COAT | Ⓒ EXISTING 178 mm CONCRETE BASE |
| ④ ITEM 202 - CURB REMOVED | Ⓓ EXISTING 25 mm SAND CUSHION |
| ⑤ ITEM 304 - 150 mm AGGREGATE BASE | Ⓔ EXISTING 101 mm RED BRICK |
| ⑥ ITEM 609 - CURB, TYPE 6, AS PER PLAN | Ⓕ EXISTING 152 mm PIPE UNDERDRAIN |
| ⑦ ITEM 254 - 102 mm PAVEMENT PLANING, BITUMINOUS | Ⓖ EXISTING CONCRETE SIDEWALK |
| ⑧ ITEM 203 - LINEAR GRADING | |
| ⑨ ITEM 660 - SODDING, UNSTAKED, AS PER PLAN | |

* SEE SHEET NO. 72 FOR CURB DETAIL

93300 FRI 07/18/97 02:15 PM MATT FILES: T1.PLT

TYP-SEC - LAYER 1