


# TYPICAL SECTIONS

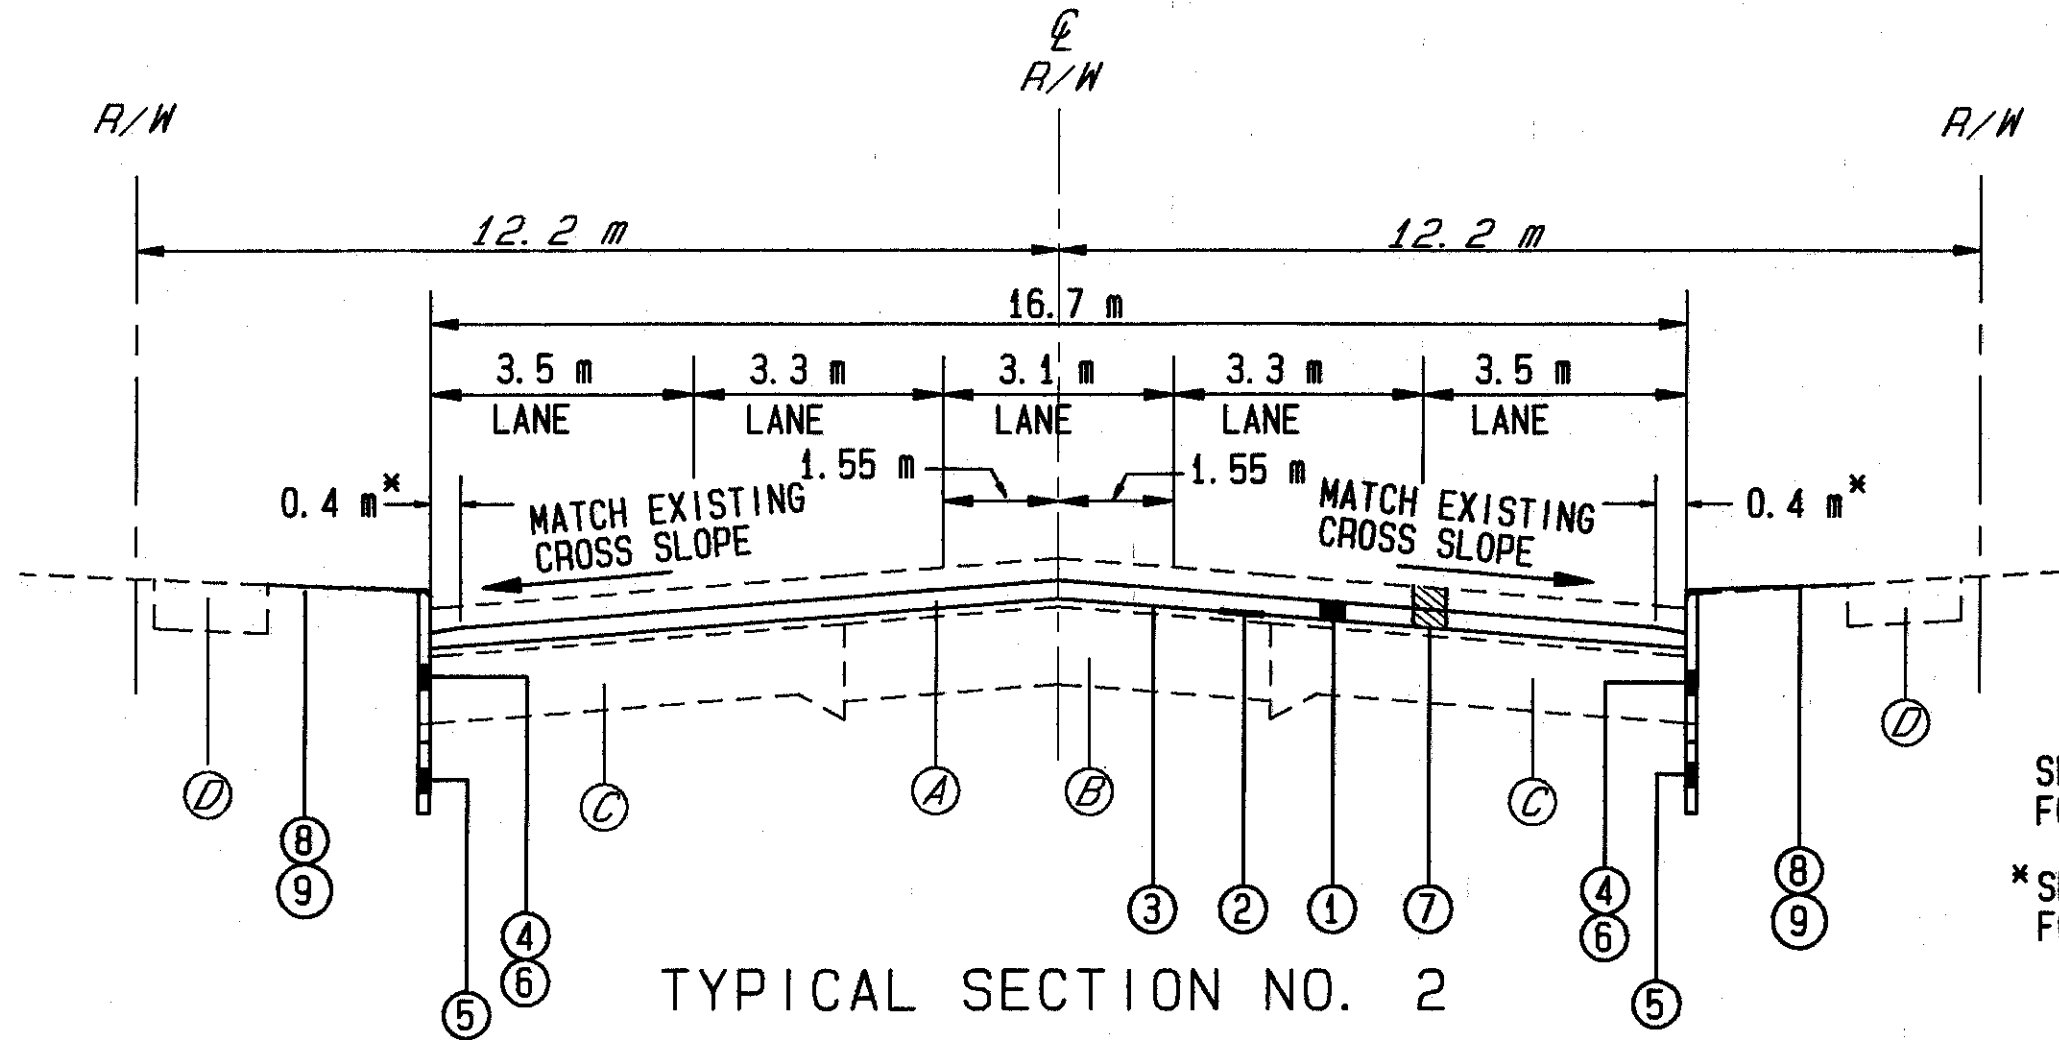

TYPICAL SECTION NO. 2

STA. 1+251.814 TO STA. 1+478.280 = 226.466 m  
 STA. 1+623.060 TO STA. 2+326.843 = 703.783 m  
 930.249 m

SEE SHEET NO. 5  
FOR LEGEND

\* SEE SHEET NO. 72  
FOR CURB DETAIL

- (A) EXISTING 178 mm ± ASPHALT CONCRETE
- (B) EXISTING 127 mm CONCRETE BASE
- (C) EXISTING 178 mm CONCRETE BASE
- (D) EXISTING CONCRETE SIDEWALK