


TYPICAL SECTIONS

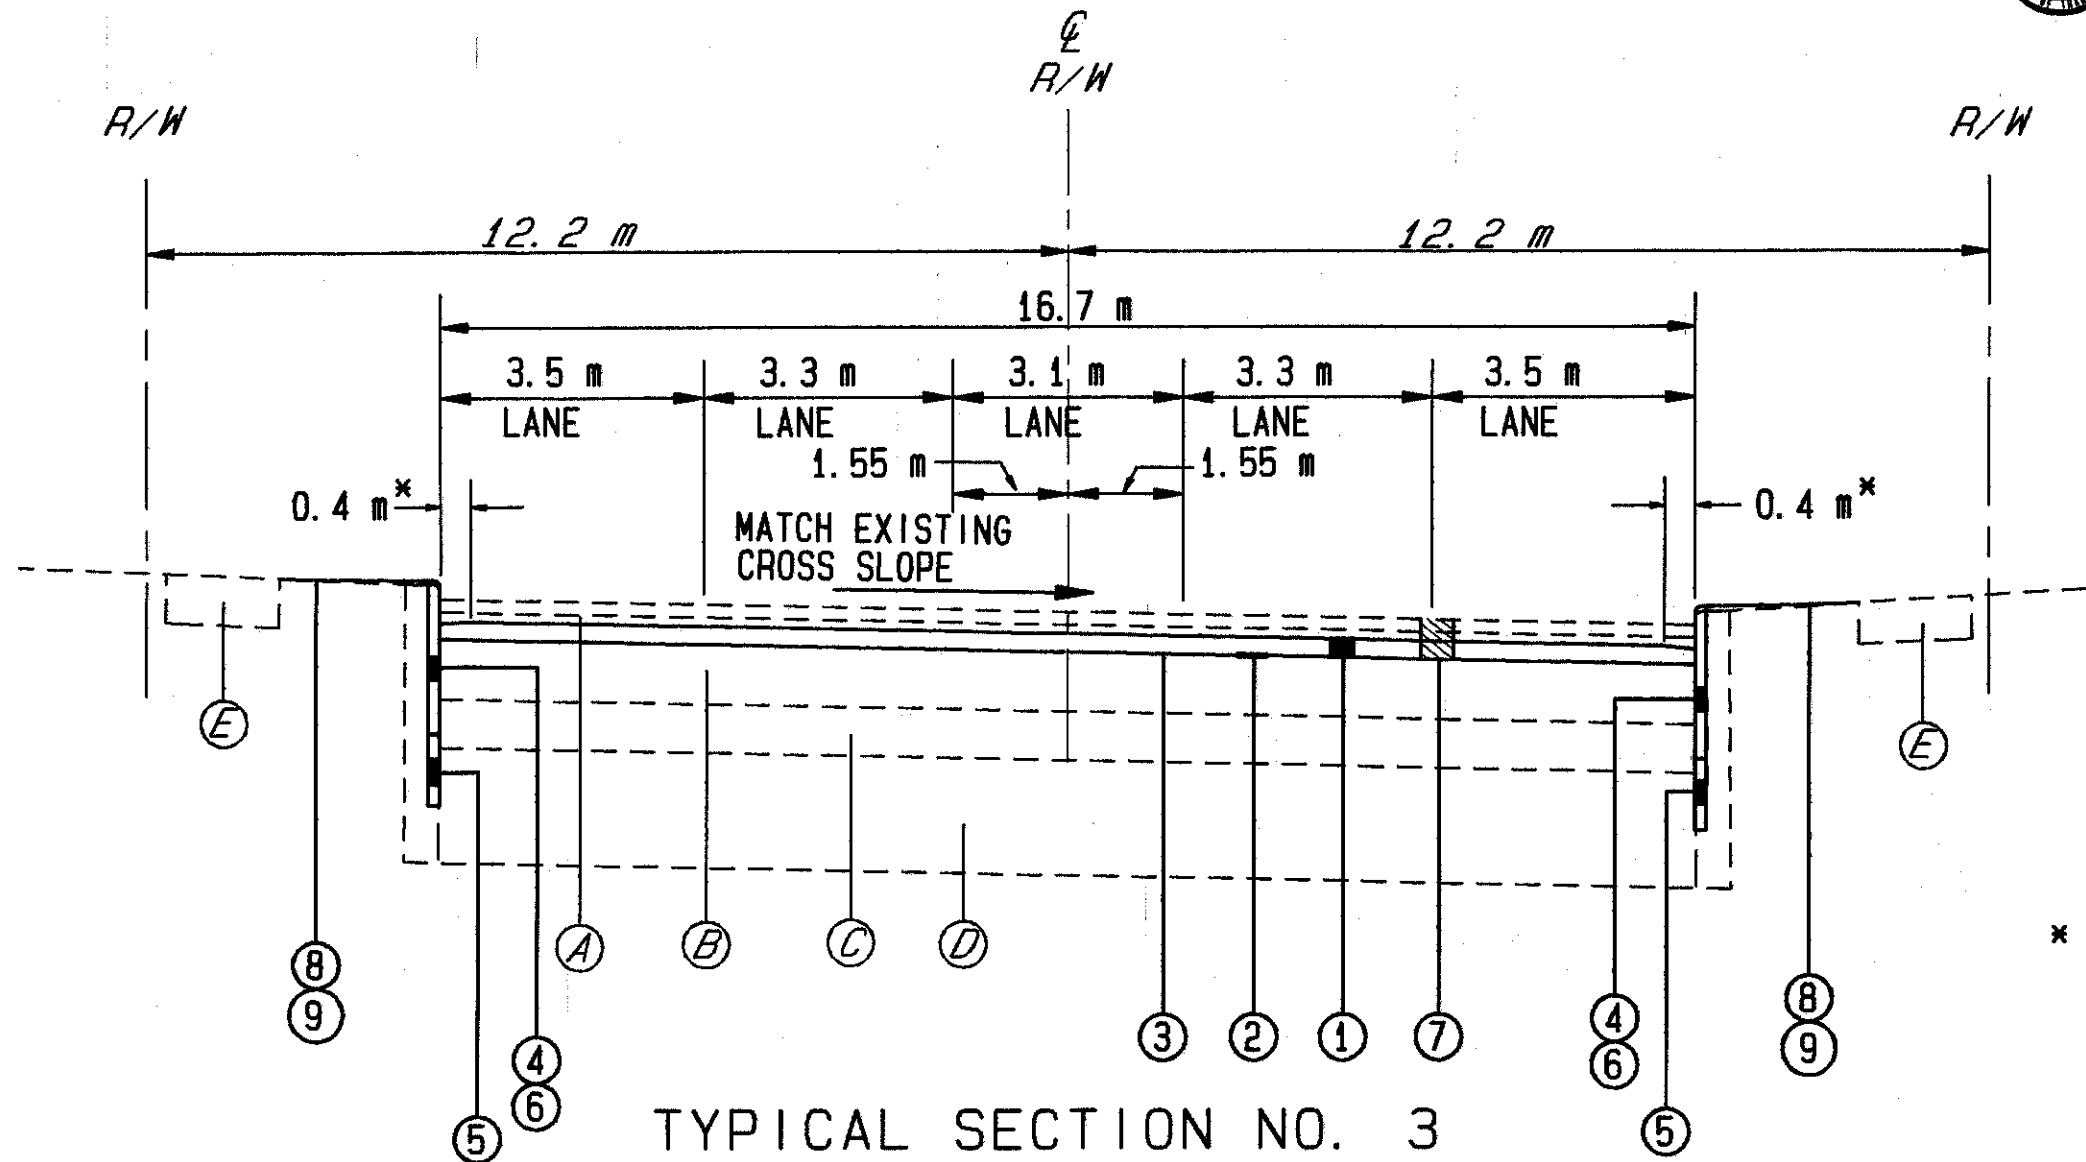

TYPICAL SECTION NO. 3
STA. 1+478.280 TO STA. 1+623.060 = 144.78 m

SEE SHEET NO. 5
FOR LEGEND
* SEE SHEET NO. 72
FOR CURB DETAIL

- (A) EXISTING 25 mm ASPHALT CONCRETE
- (B) EXISTING 222 mm ASPHALT CONCRETE BASE
- (C) EXISTING 127 mm GRANULATED SLAG
- (D) EXISTING 305 mm COMPACTED SUBGRADE
- (E) EXISTING CONCRETE SIDEWALK