

93300 WED 12/04/96 08:28 AM MATT FILES: LSP2.PLT BD2.PLT

LAKE COUNTY
LAK-283-0.000





16
121

PLAN NO.

CURVE DATA
PC STA. 0+103.573
PT STA. 0+233.304
R = 521.209m
 $\Delta = 14^\circ 15' 40''$
A = 129.731m
T = 65.202m
C = 129.396m
CHBRG = N55° 13' 20" E

SEE SHEET NO. 15
MATCH LINE STA. 0+040.000

MATCH LINE STA. 0+110.000
SEE SHEET NO. 17

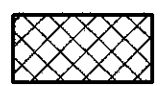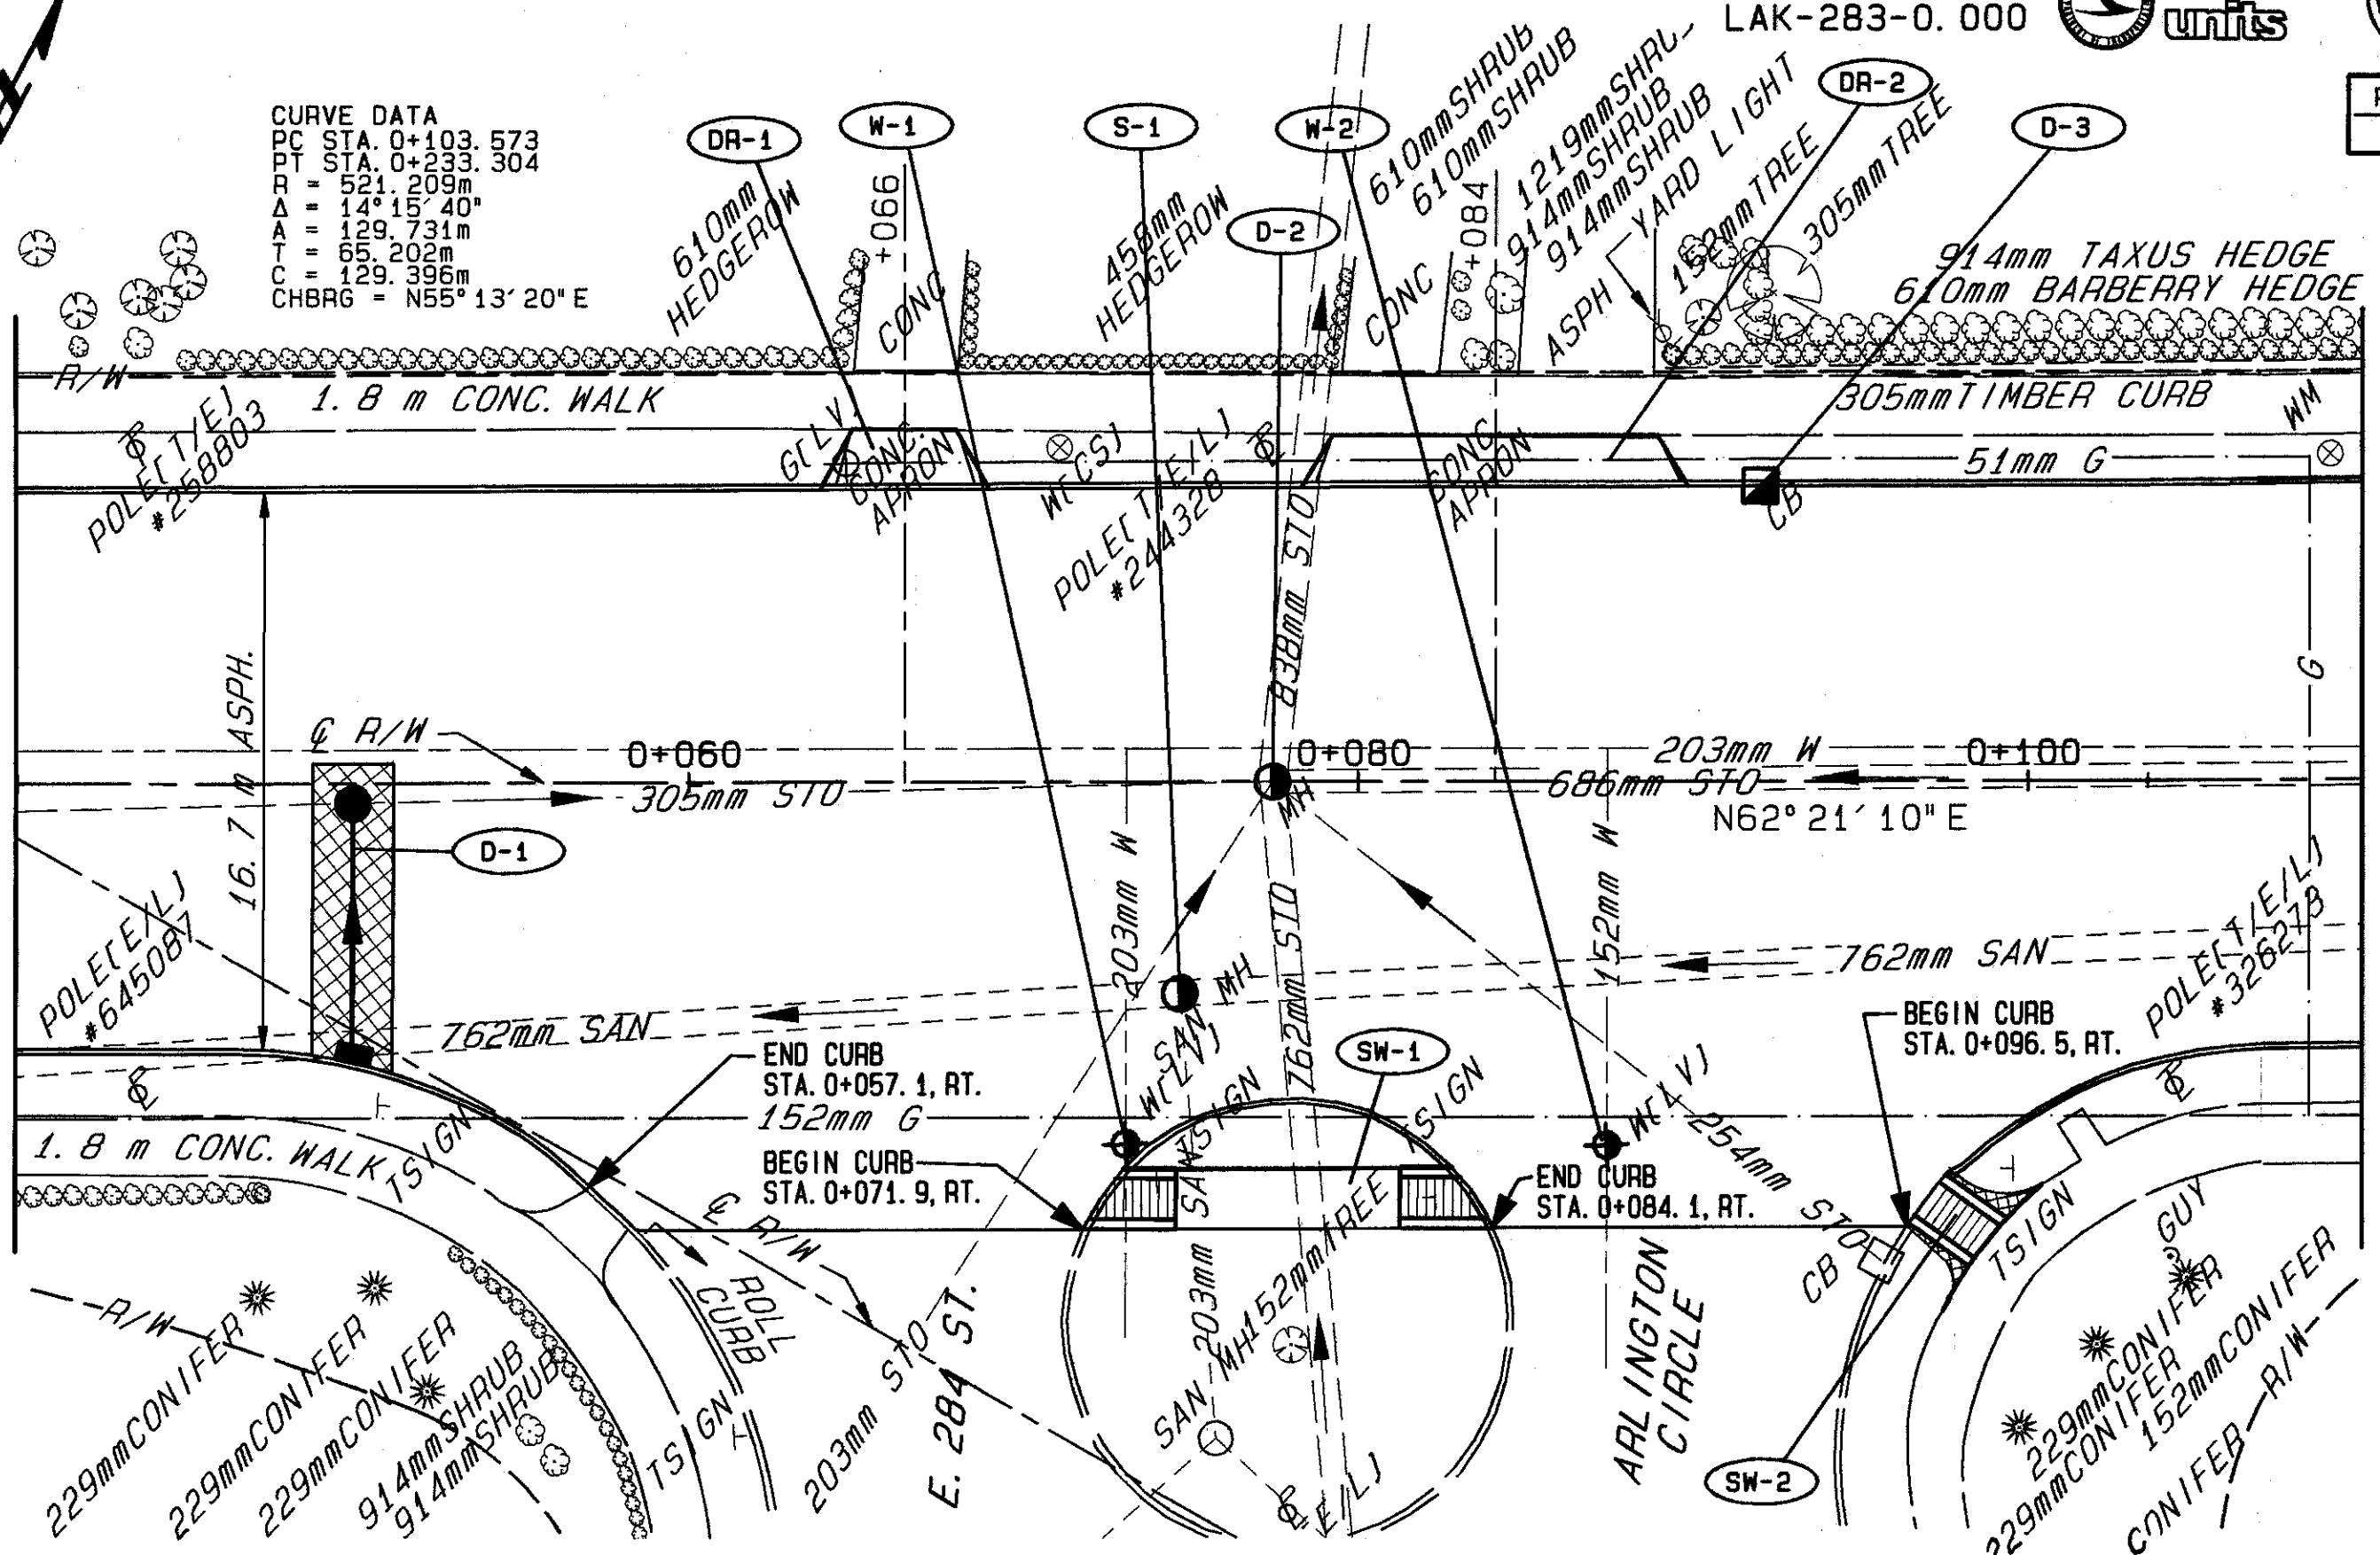

PAVEMENT & SIDEWALK
REMOVAL

SEE SHEET 82 FOR
STORM SEWER PROFILE

PLAN STA. 0+040.000 TO STA. 0+110.000