

93300 WED 12/04/96 09:17 AM MATT FILES: BD5.PLT LSP5.PLT

LAKE COUNTY
LAK-283-0.000




19
121

PLAN NO.



SEE SHEET NO. 18
MATCH LINE STA. 0+250.000

MATCH LINE STA. 0+310.000
SEE SHEET NO. 20

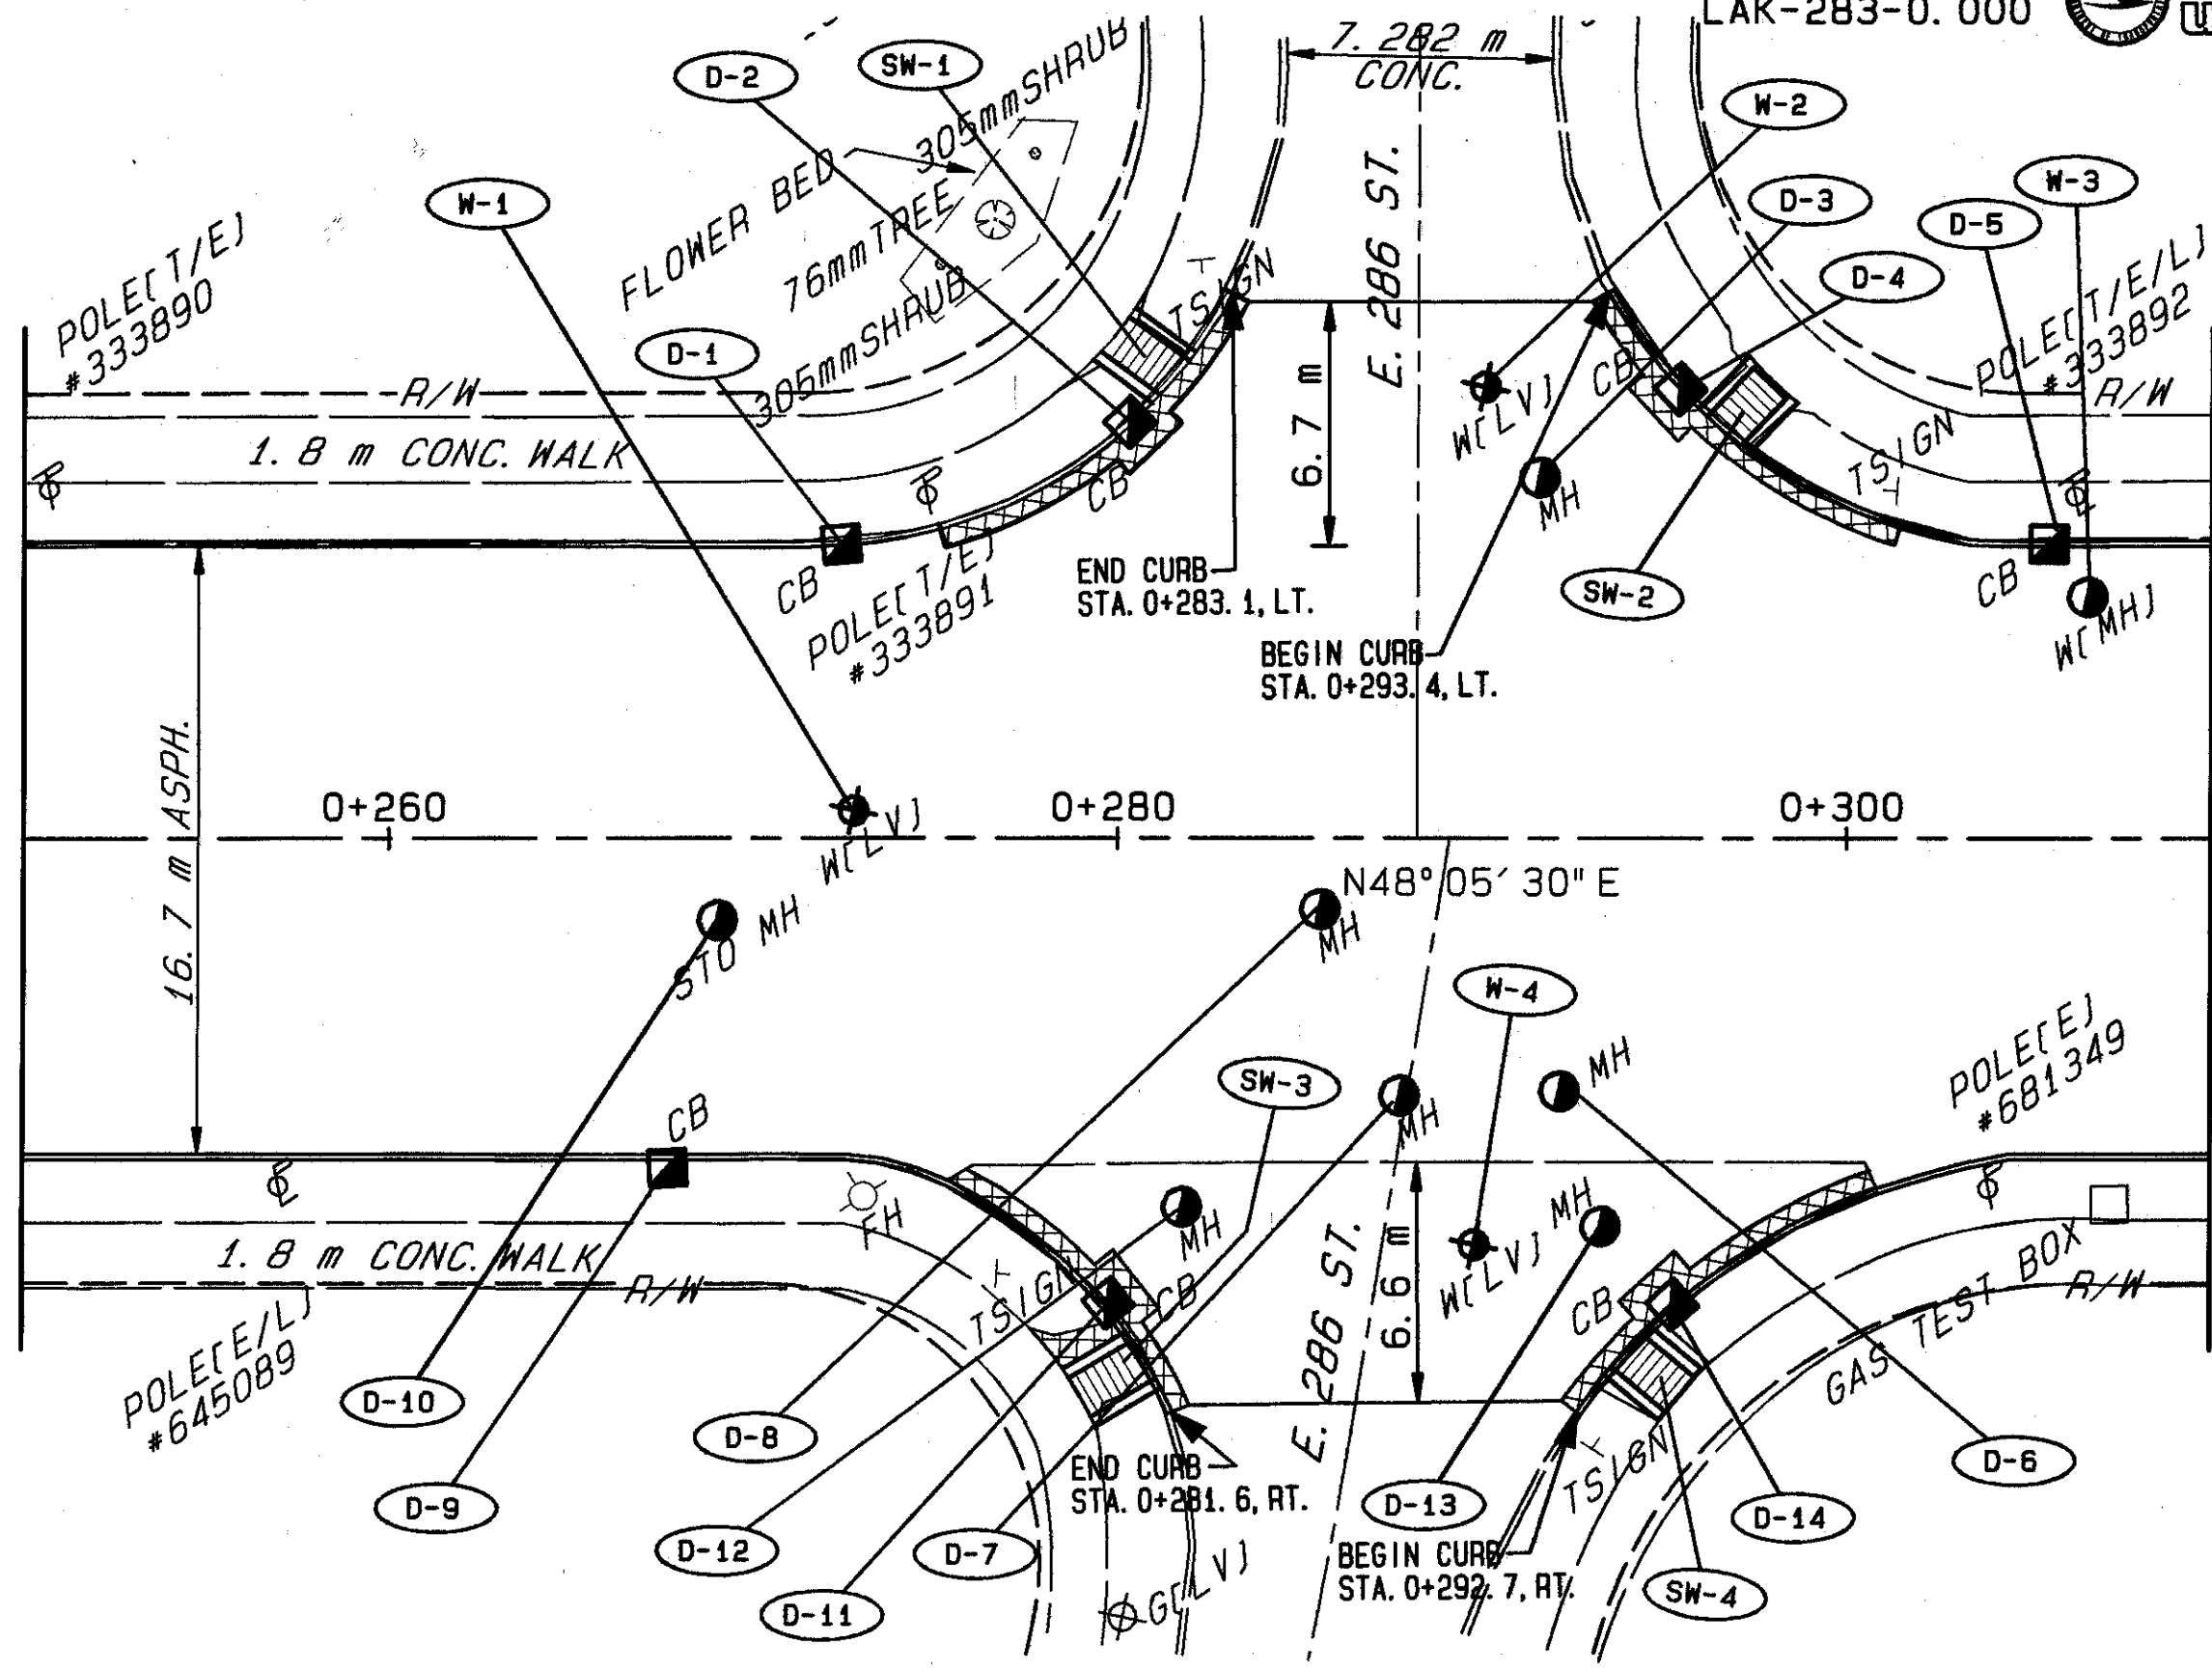

PAVEMENT & SIDEWALK REMOVAL

PLAN STA. 0+250.000 TO STA. 0+310.000