


93300 WED 12/04/96 12:15 PM MATT FILES: LSP17.PLT BD17.PLT

LAKE COUNTY  
LAK-283-0.000




31  
121

PLAN NO.

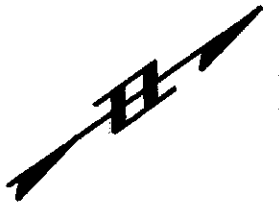

SEE SHEET NO. 30  
MATCH LINE STA. 1+040.000

MATCH LINE STA. 1+110.000  
SEE SHEET NO. 32

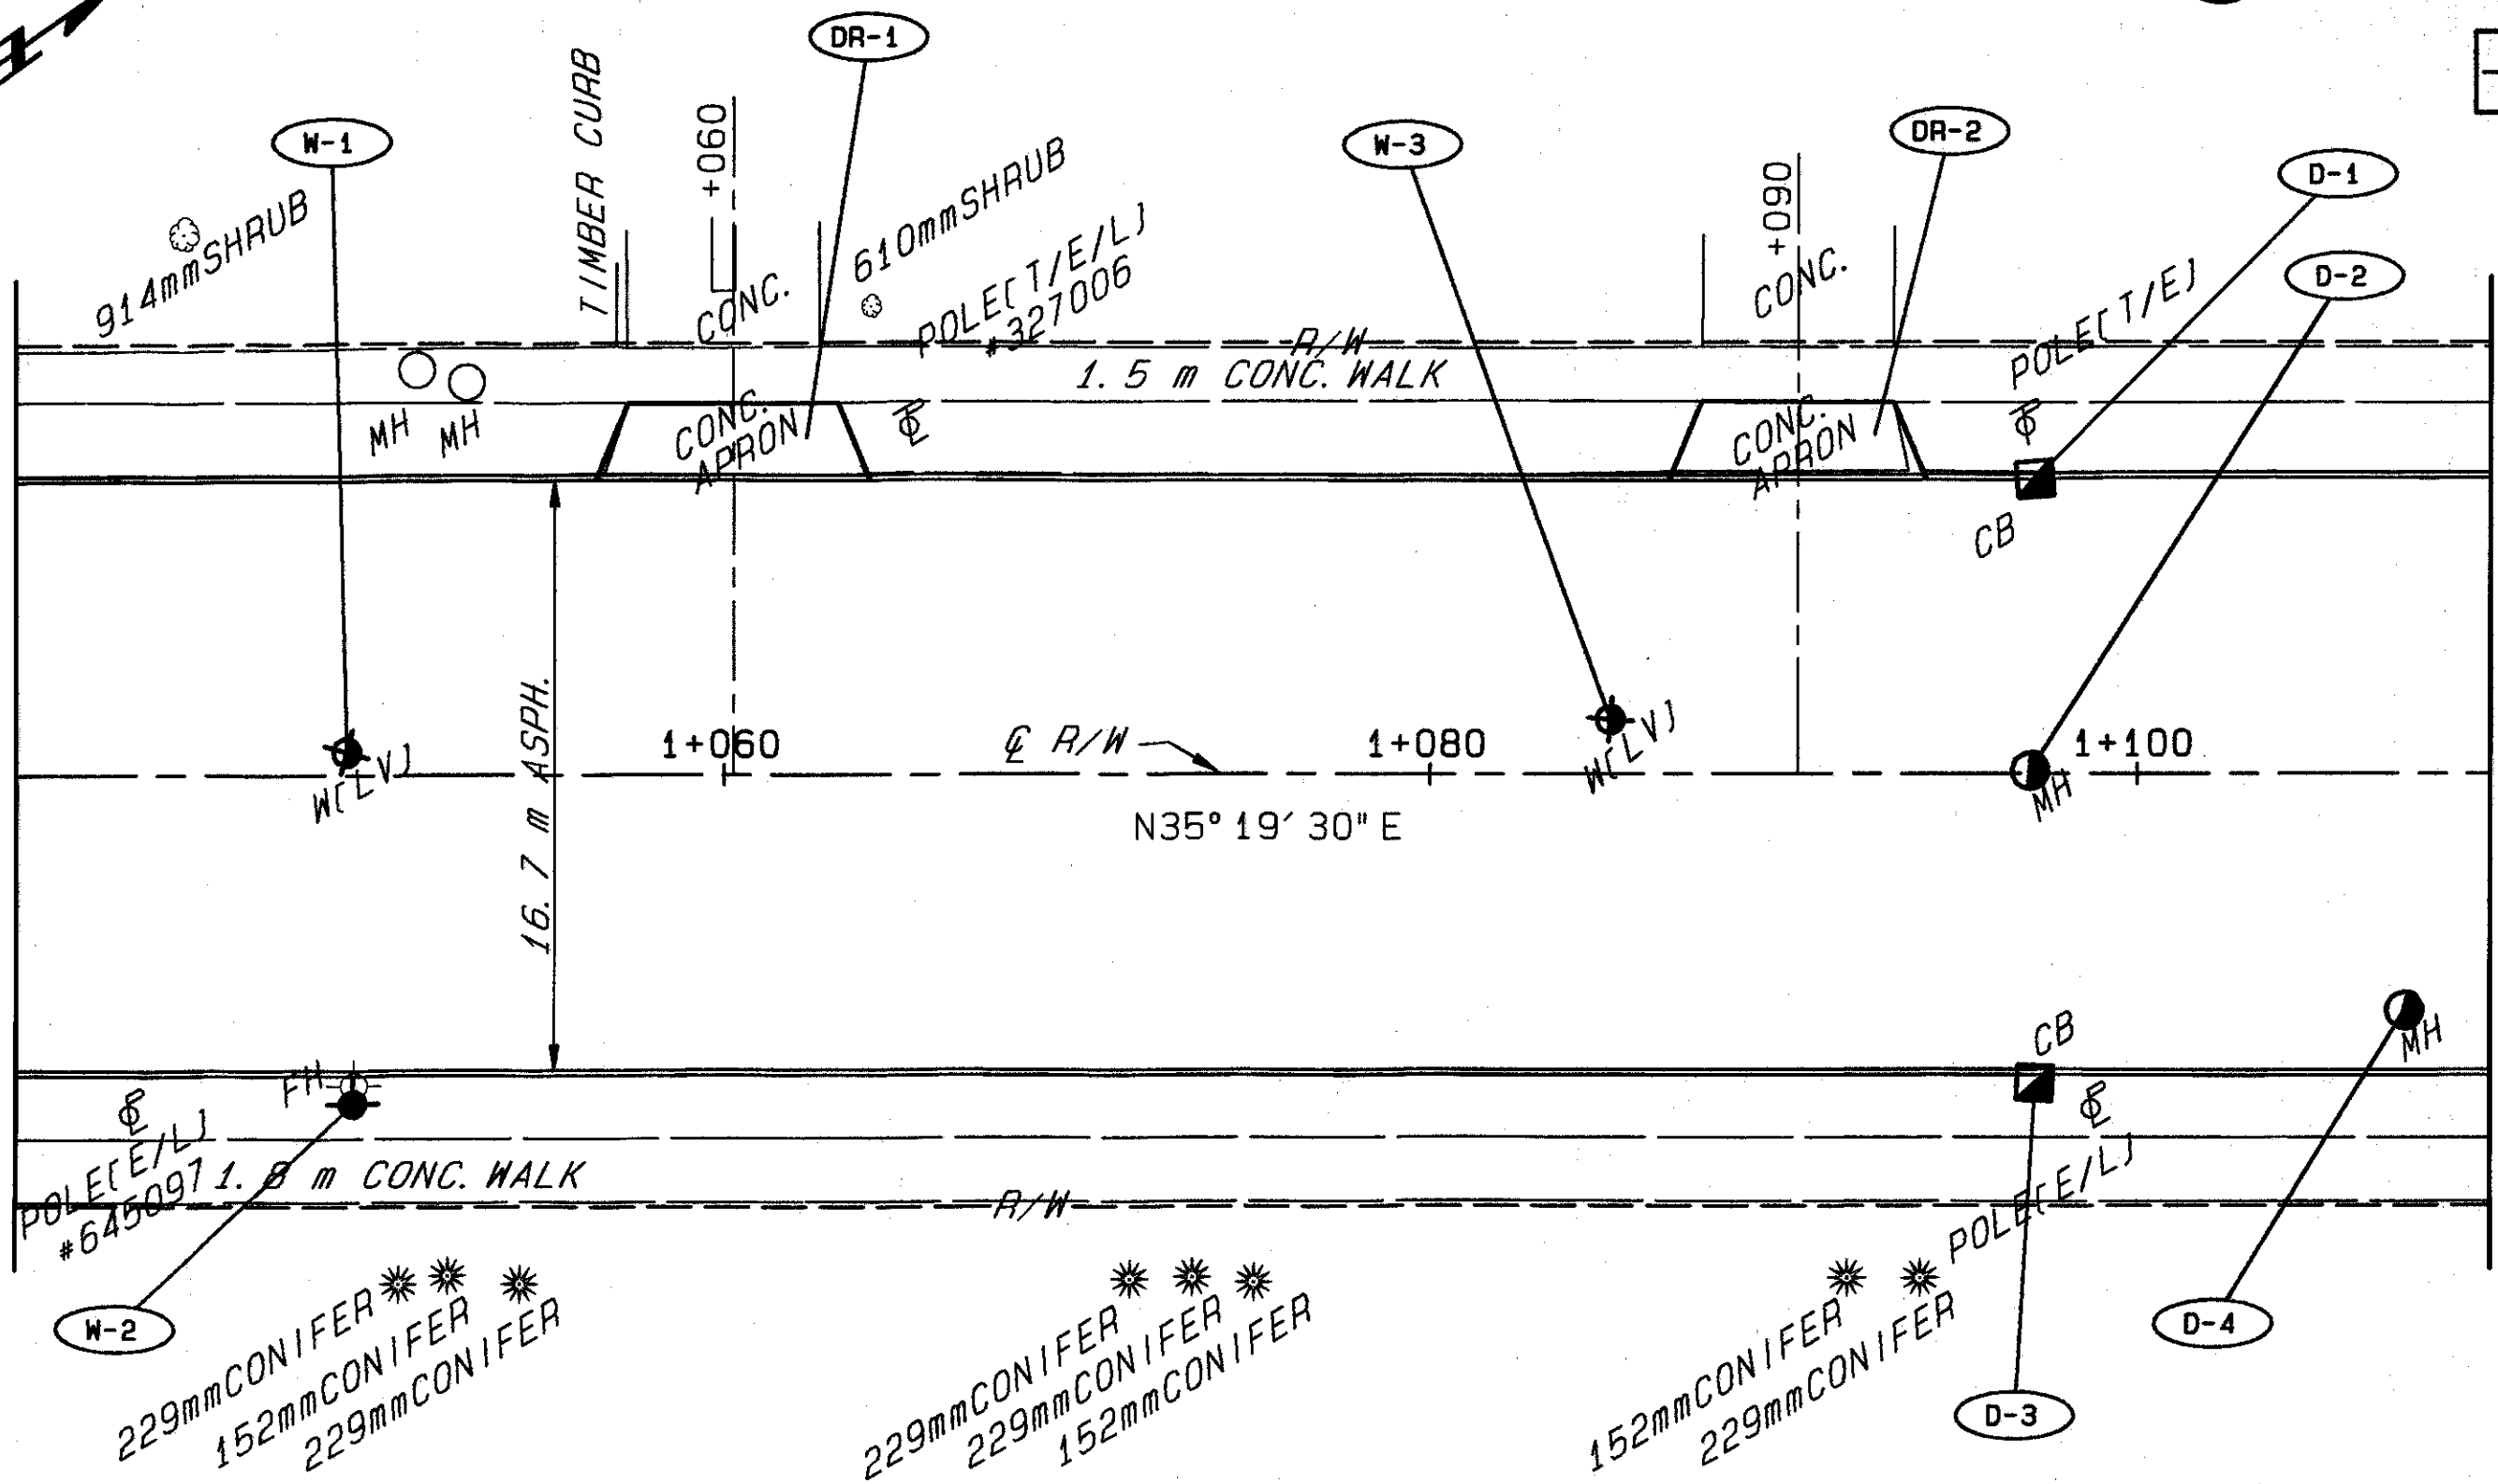

SEE SHEET 80 FOR  
FIRE HYDRANT DETAIL

PLAN STA. 1+040.000 TO STA. 1+110.000