


93300 WED 12/04/96 12:31 PM MATT FILES: BD23.PLT LSP23.PLT

LAKE COUNTY  
LAK-283-0.000



37  
121

PLAN NO.

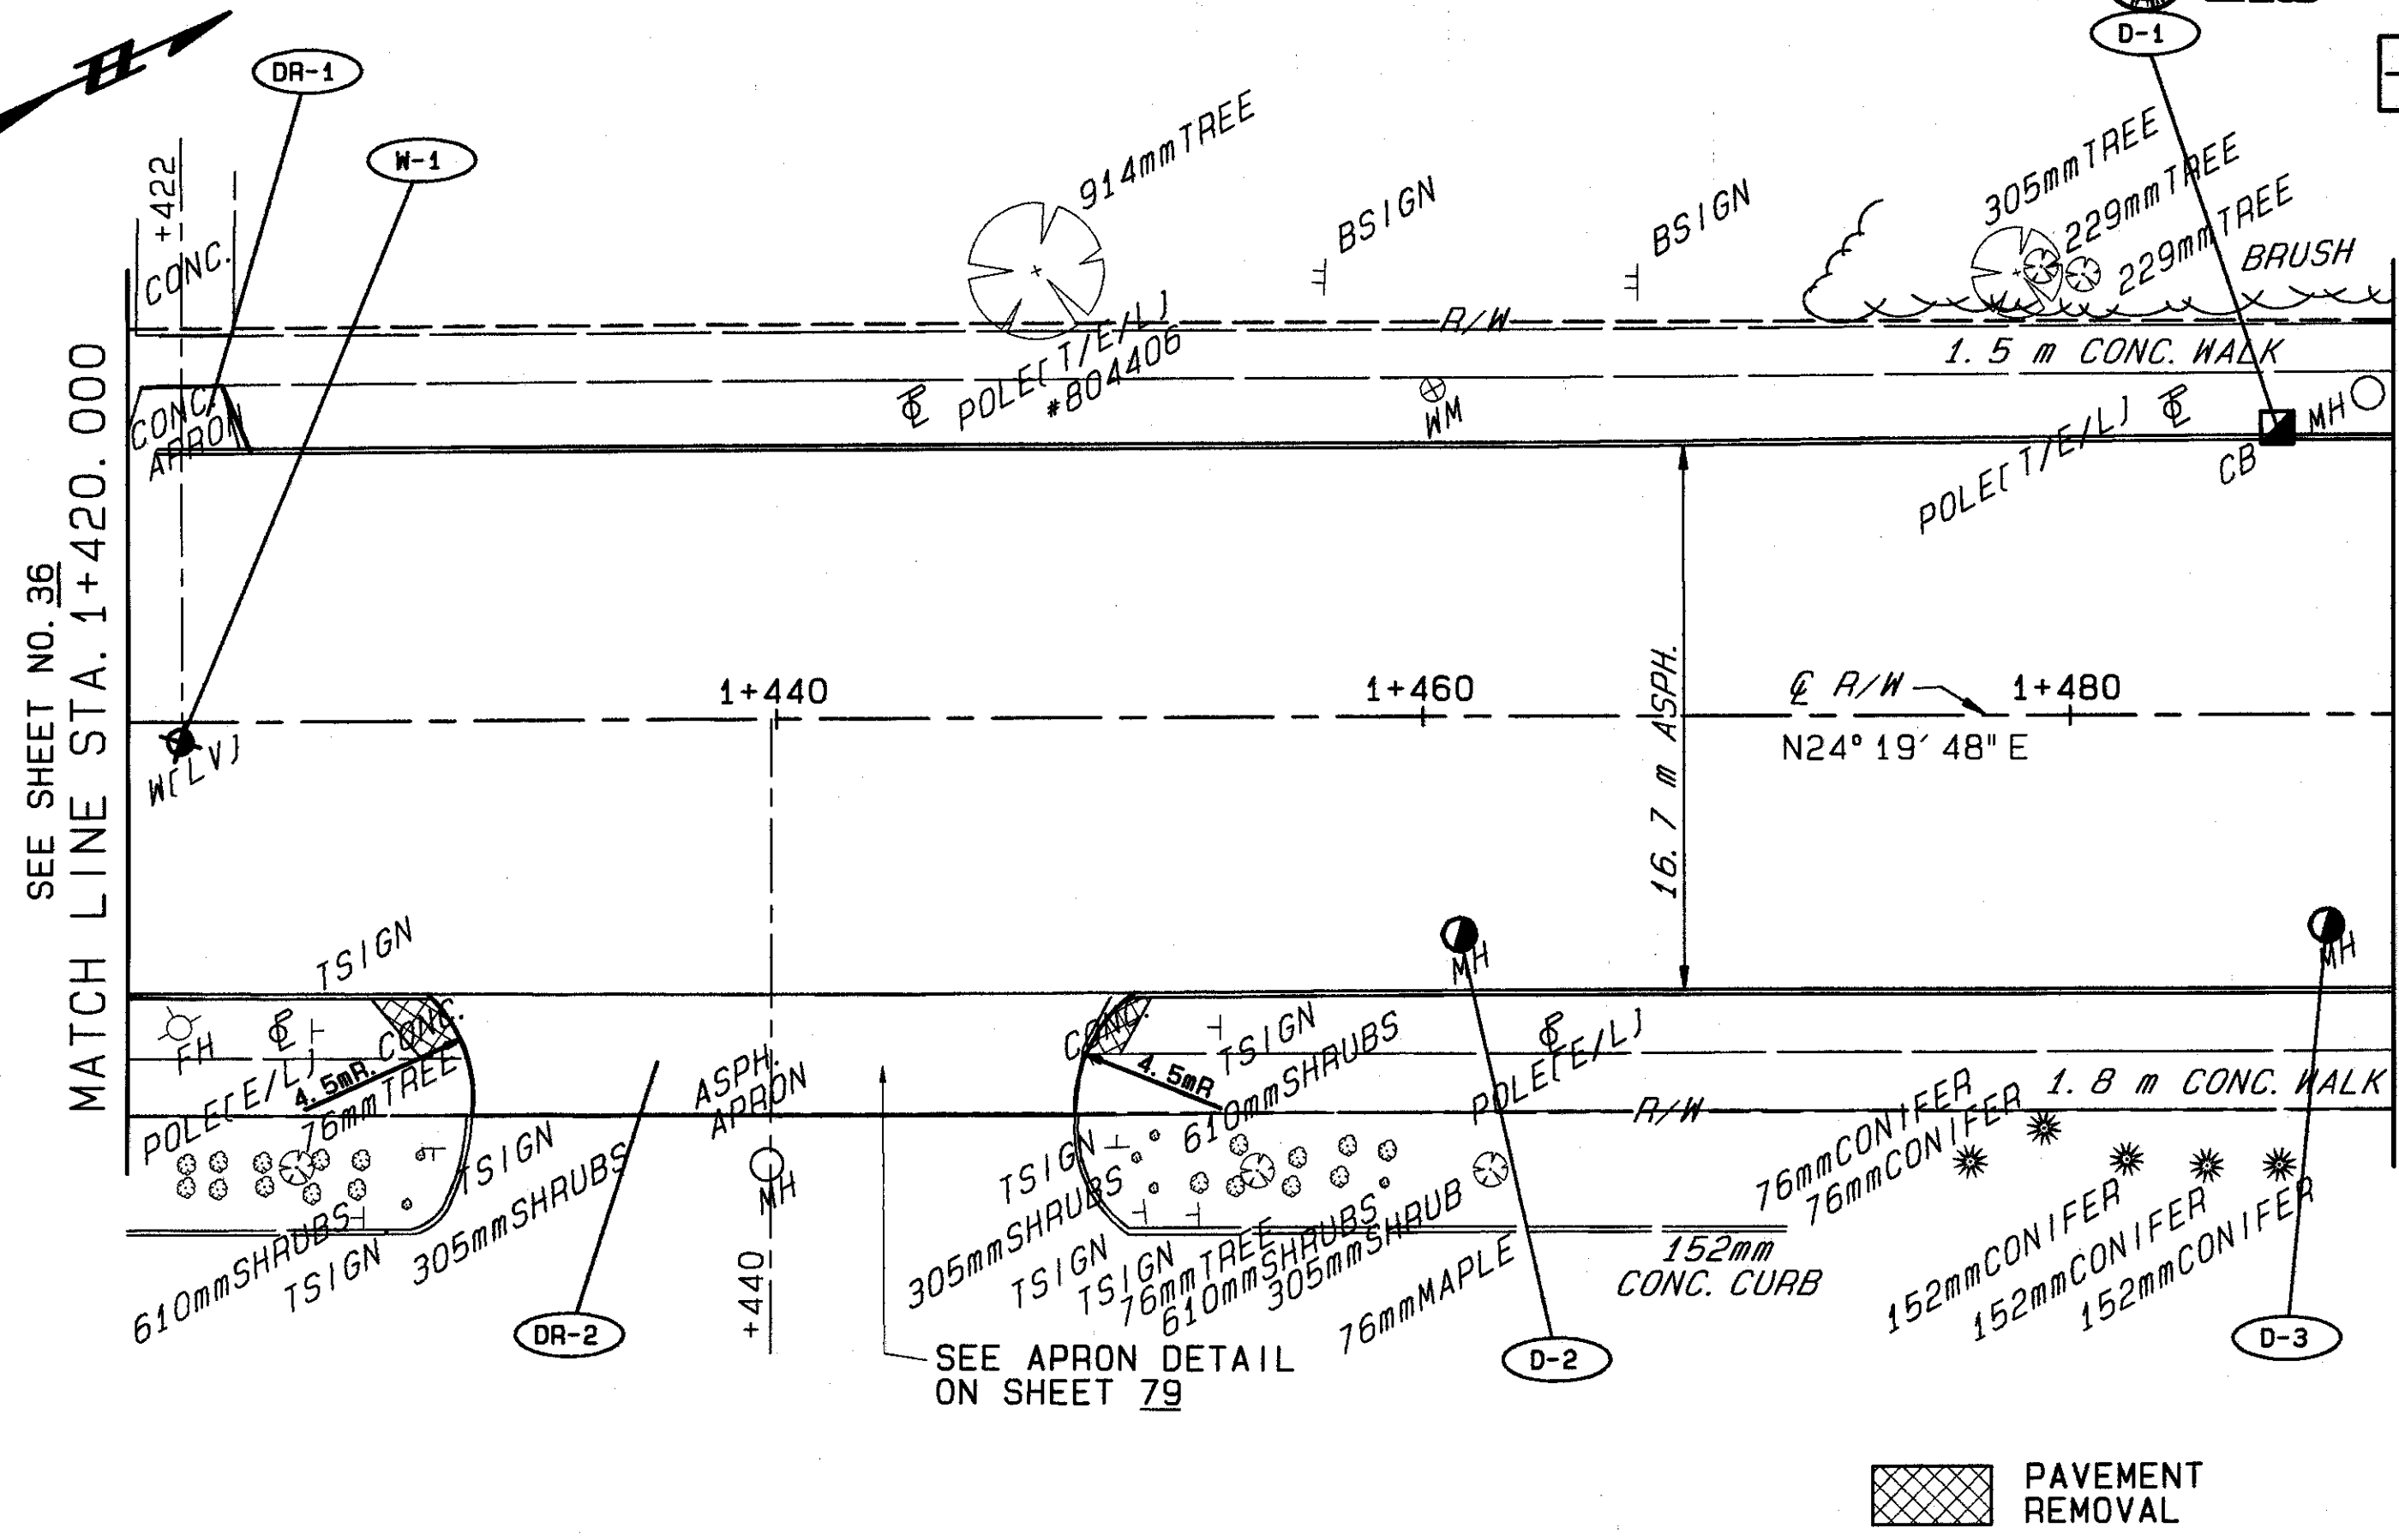

SEE SHEET NO. 36  
MATCH LINE STA. 1+420.000

MATCH LINE STA. 1+490.000  
SEE SHEET NO. 38

SEE APRON DETAIL  
ON SHEET 79

PAVEMENT  
REMOVAL

PLAN STA. 1+420.000 TO STA. 1+490.000