


93300 WED 12/04/96 12:31 PM MATT FILES: BD35.PLT LSP35.PLT

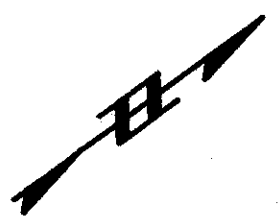


LAKE COUNTY
LAK-283-0.000



49
121

PLAN NO.

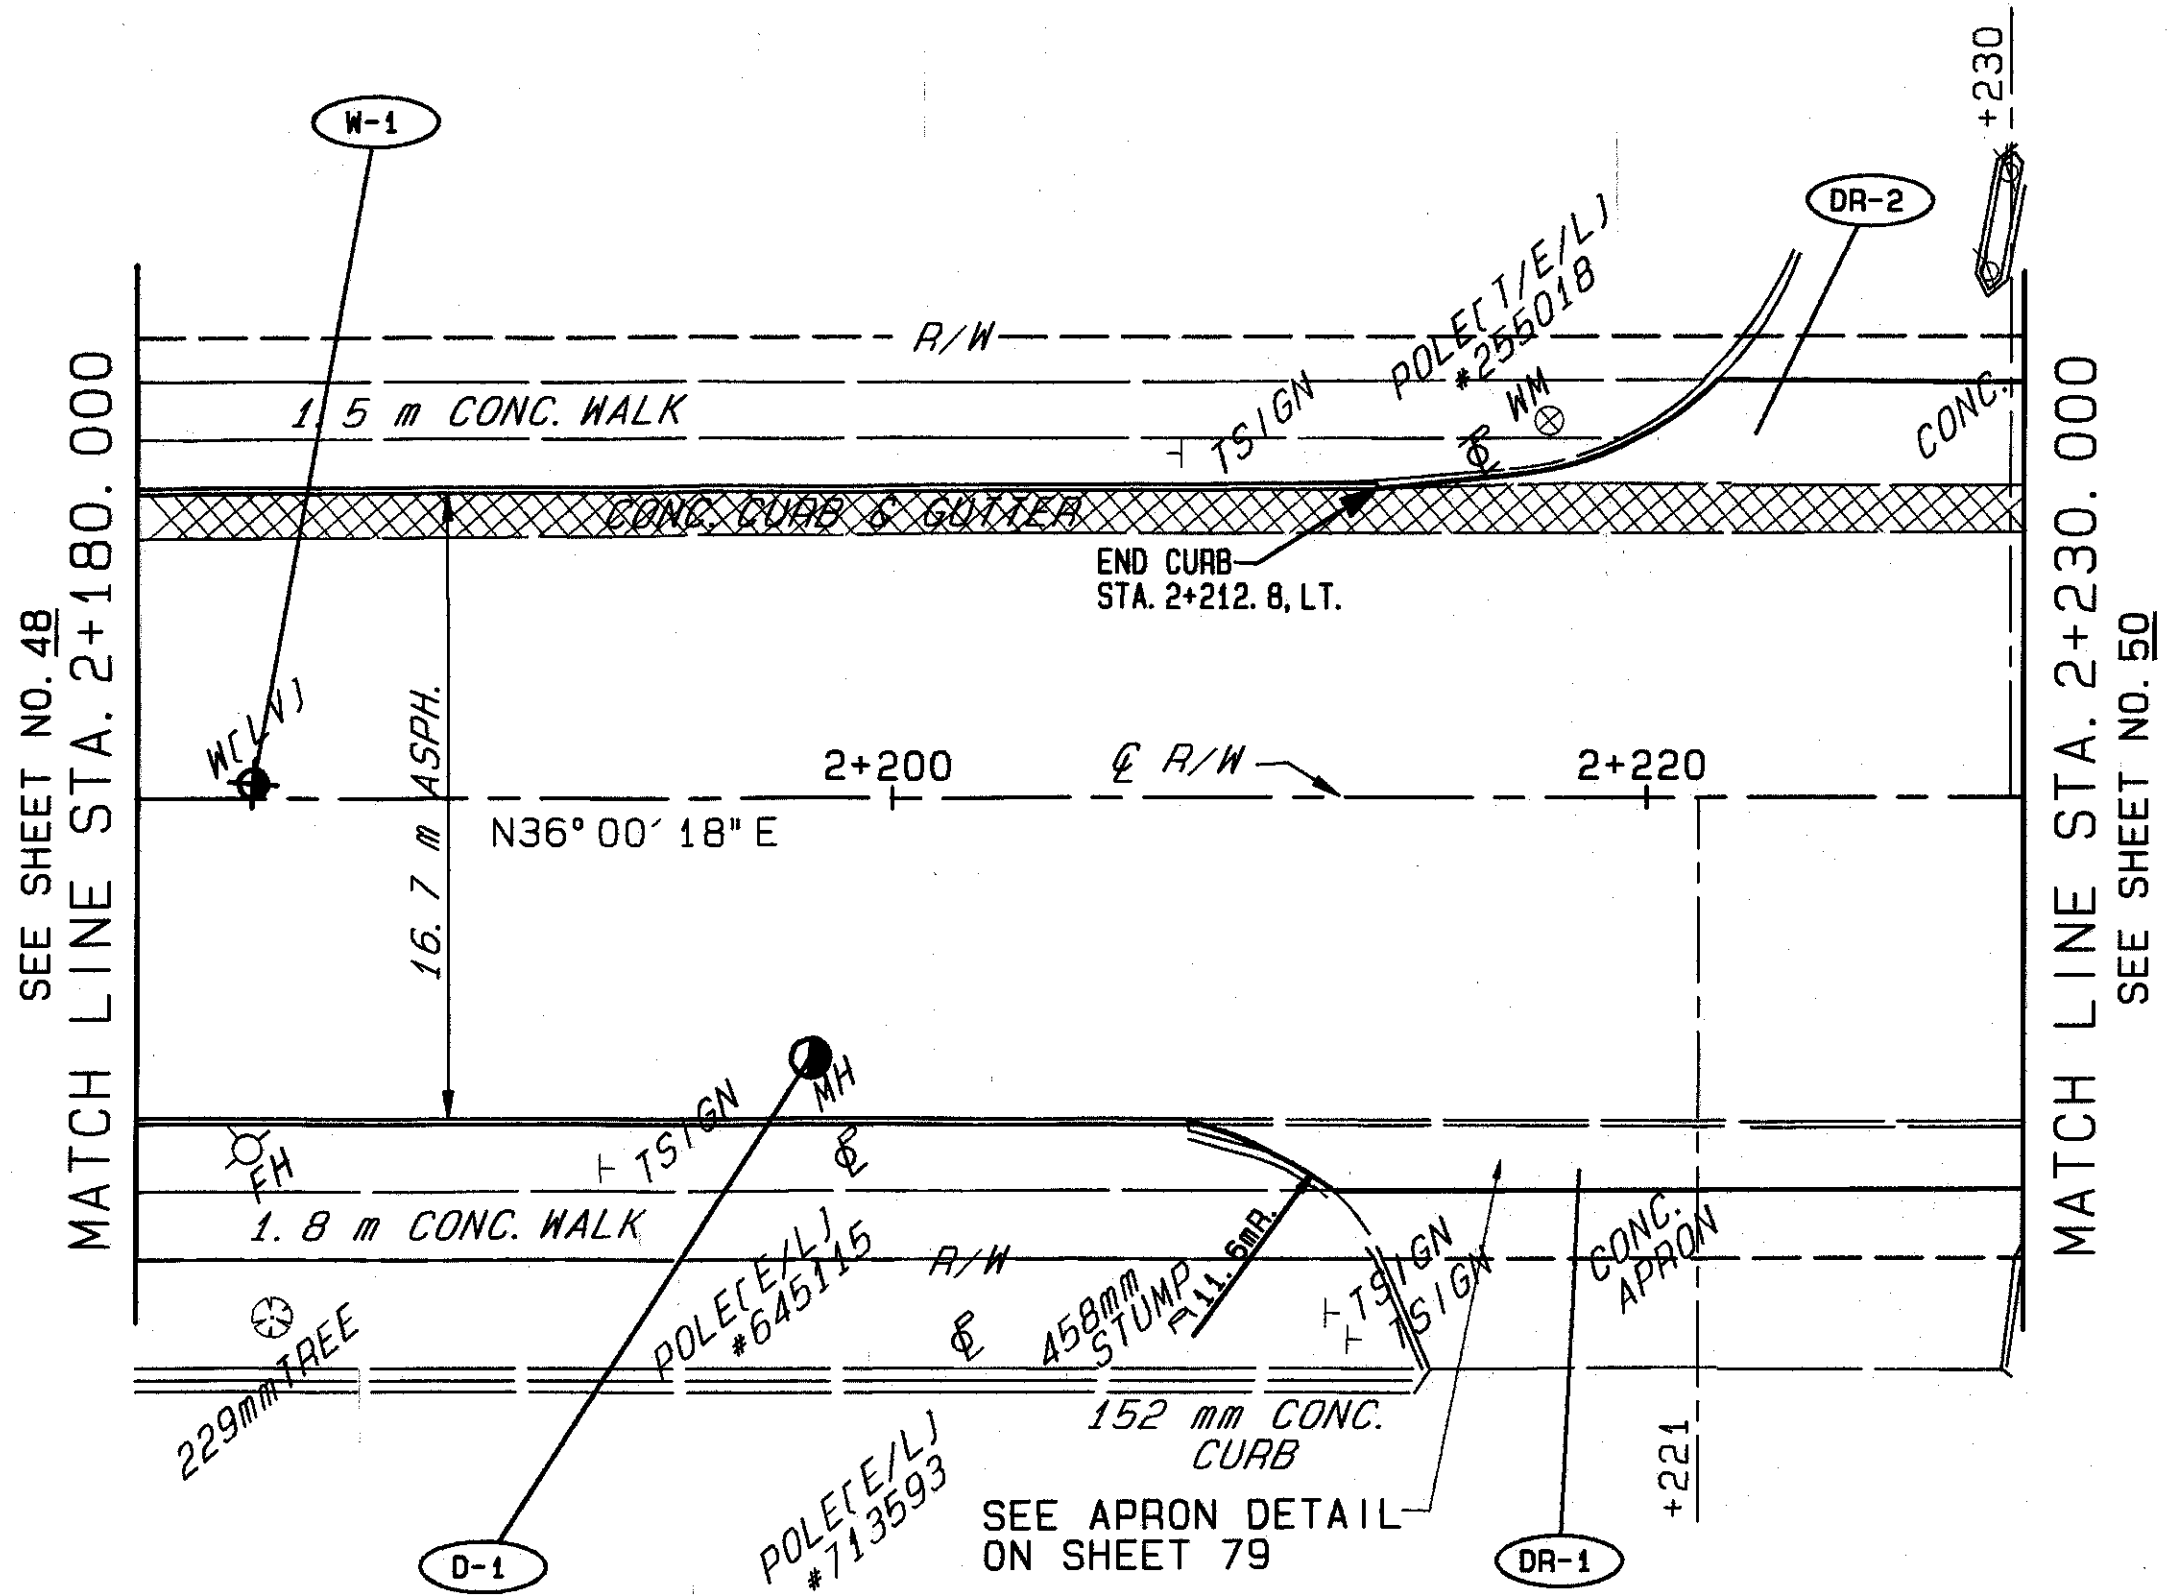

SEE SHEET NO. 48
MATCH LINE STA. 2+180.000

MATCH LINE STA. 2+230.000
SEE SHEET NO. 50

PAVEMENT
REMOVAL

PLAN STA. 2+180.000 TO STA. 2+230.000