


93300 WED 12/04/96 12:53 PM MATT FILES: BD36.PLT LSP36.PLT

LAKE COUNTY
LAK-283-0.000




50
121

PLAN NO.

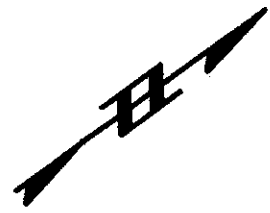

SEE SHEET NO. 49
MATCH LINE STA. 2+230.000

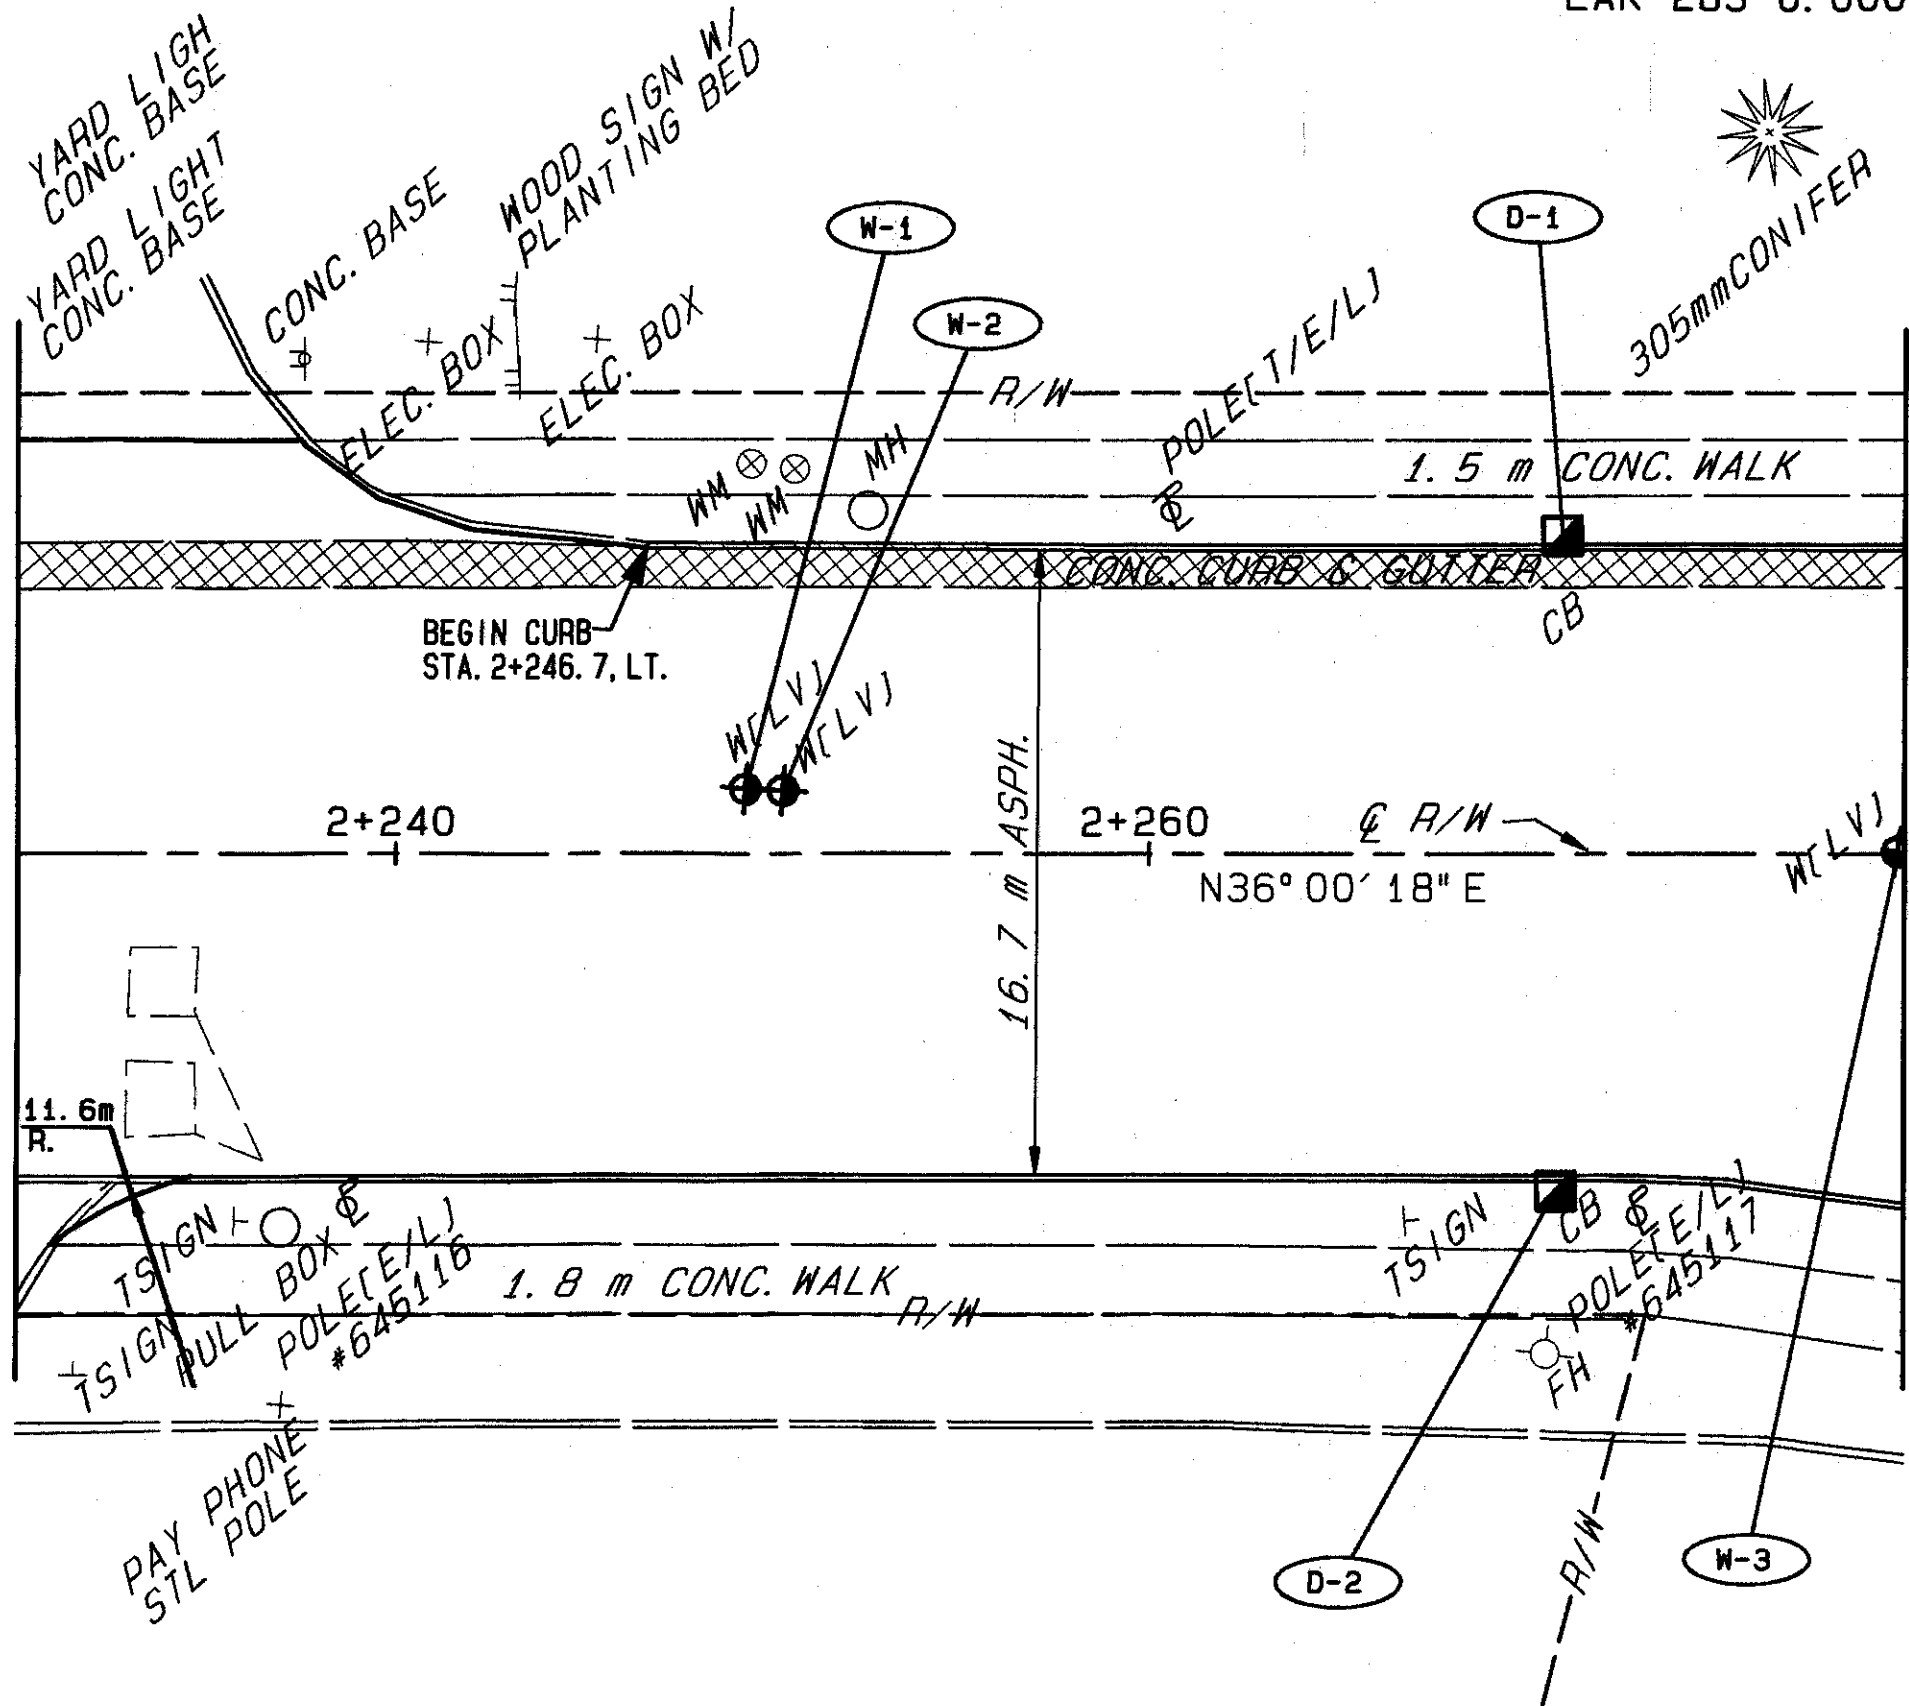

PAVEMENT
REMOVAL

PLAN STA. 2+230.000 TO STA. 2+280.000