


93300 WED 12/04/96 12:53 PM MATT FILES: LSP37.PLT BD37.PLT

LAKE COUNTY  
LAK-283-0.000



51  
121

PLAN NO.

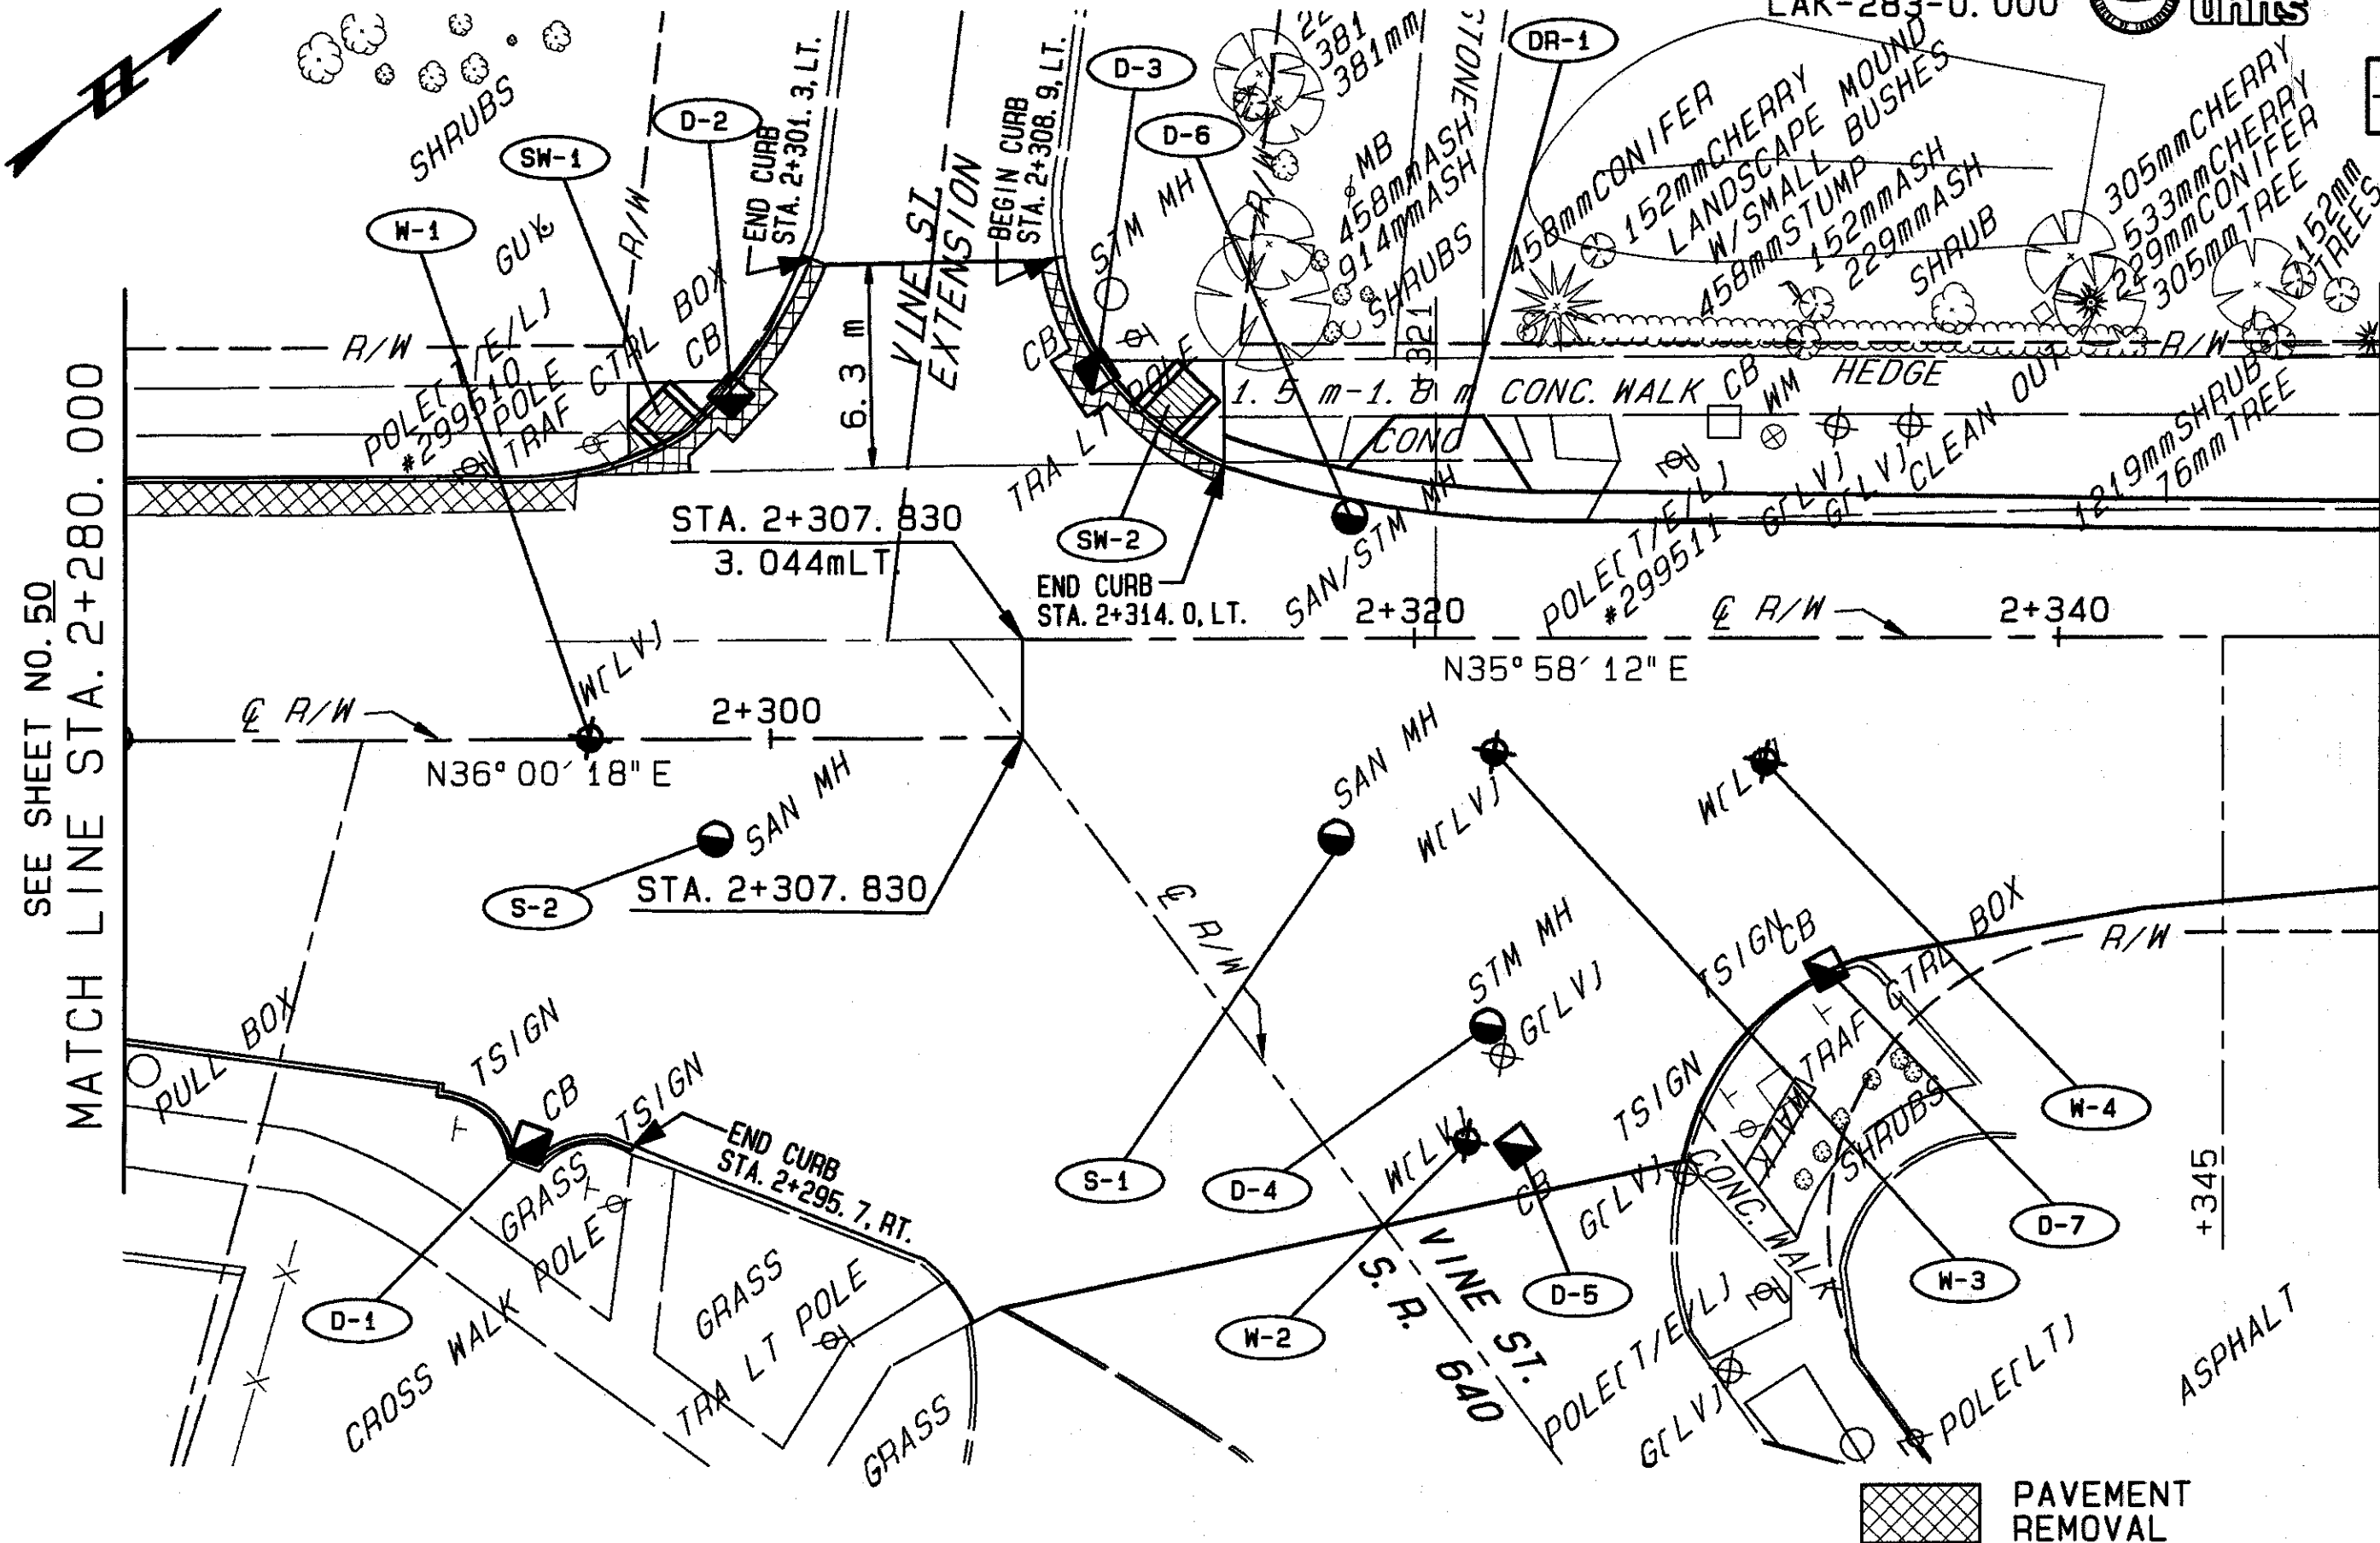

SEE SHEET NO. 50  
MATCH LINE STA. 2+280.000

MATCH LINE STA. 2+350.000  
SEE SHEET NO. 52

PAVEMENT  
REMOVAL

PLAN STA. 2+280.000 TO STA. 2+350.000