


93300 WED 12/04/96 03:25 PM MATT FILES: BD41.PLT LSP41.PLT

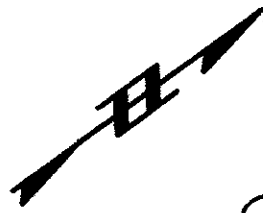

LAKE COUNTY  
LAK-283-0.000




55  
121

PLAN NO.

SEE SHEET NO. 54  
MATCH LINE STA. 2+560.000

MATCH LINE STA. 2+630.000  
SEE SHEET NO. 56

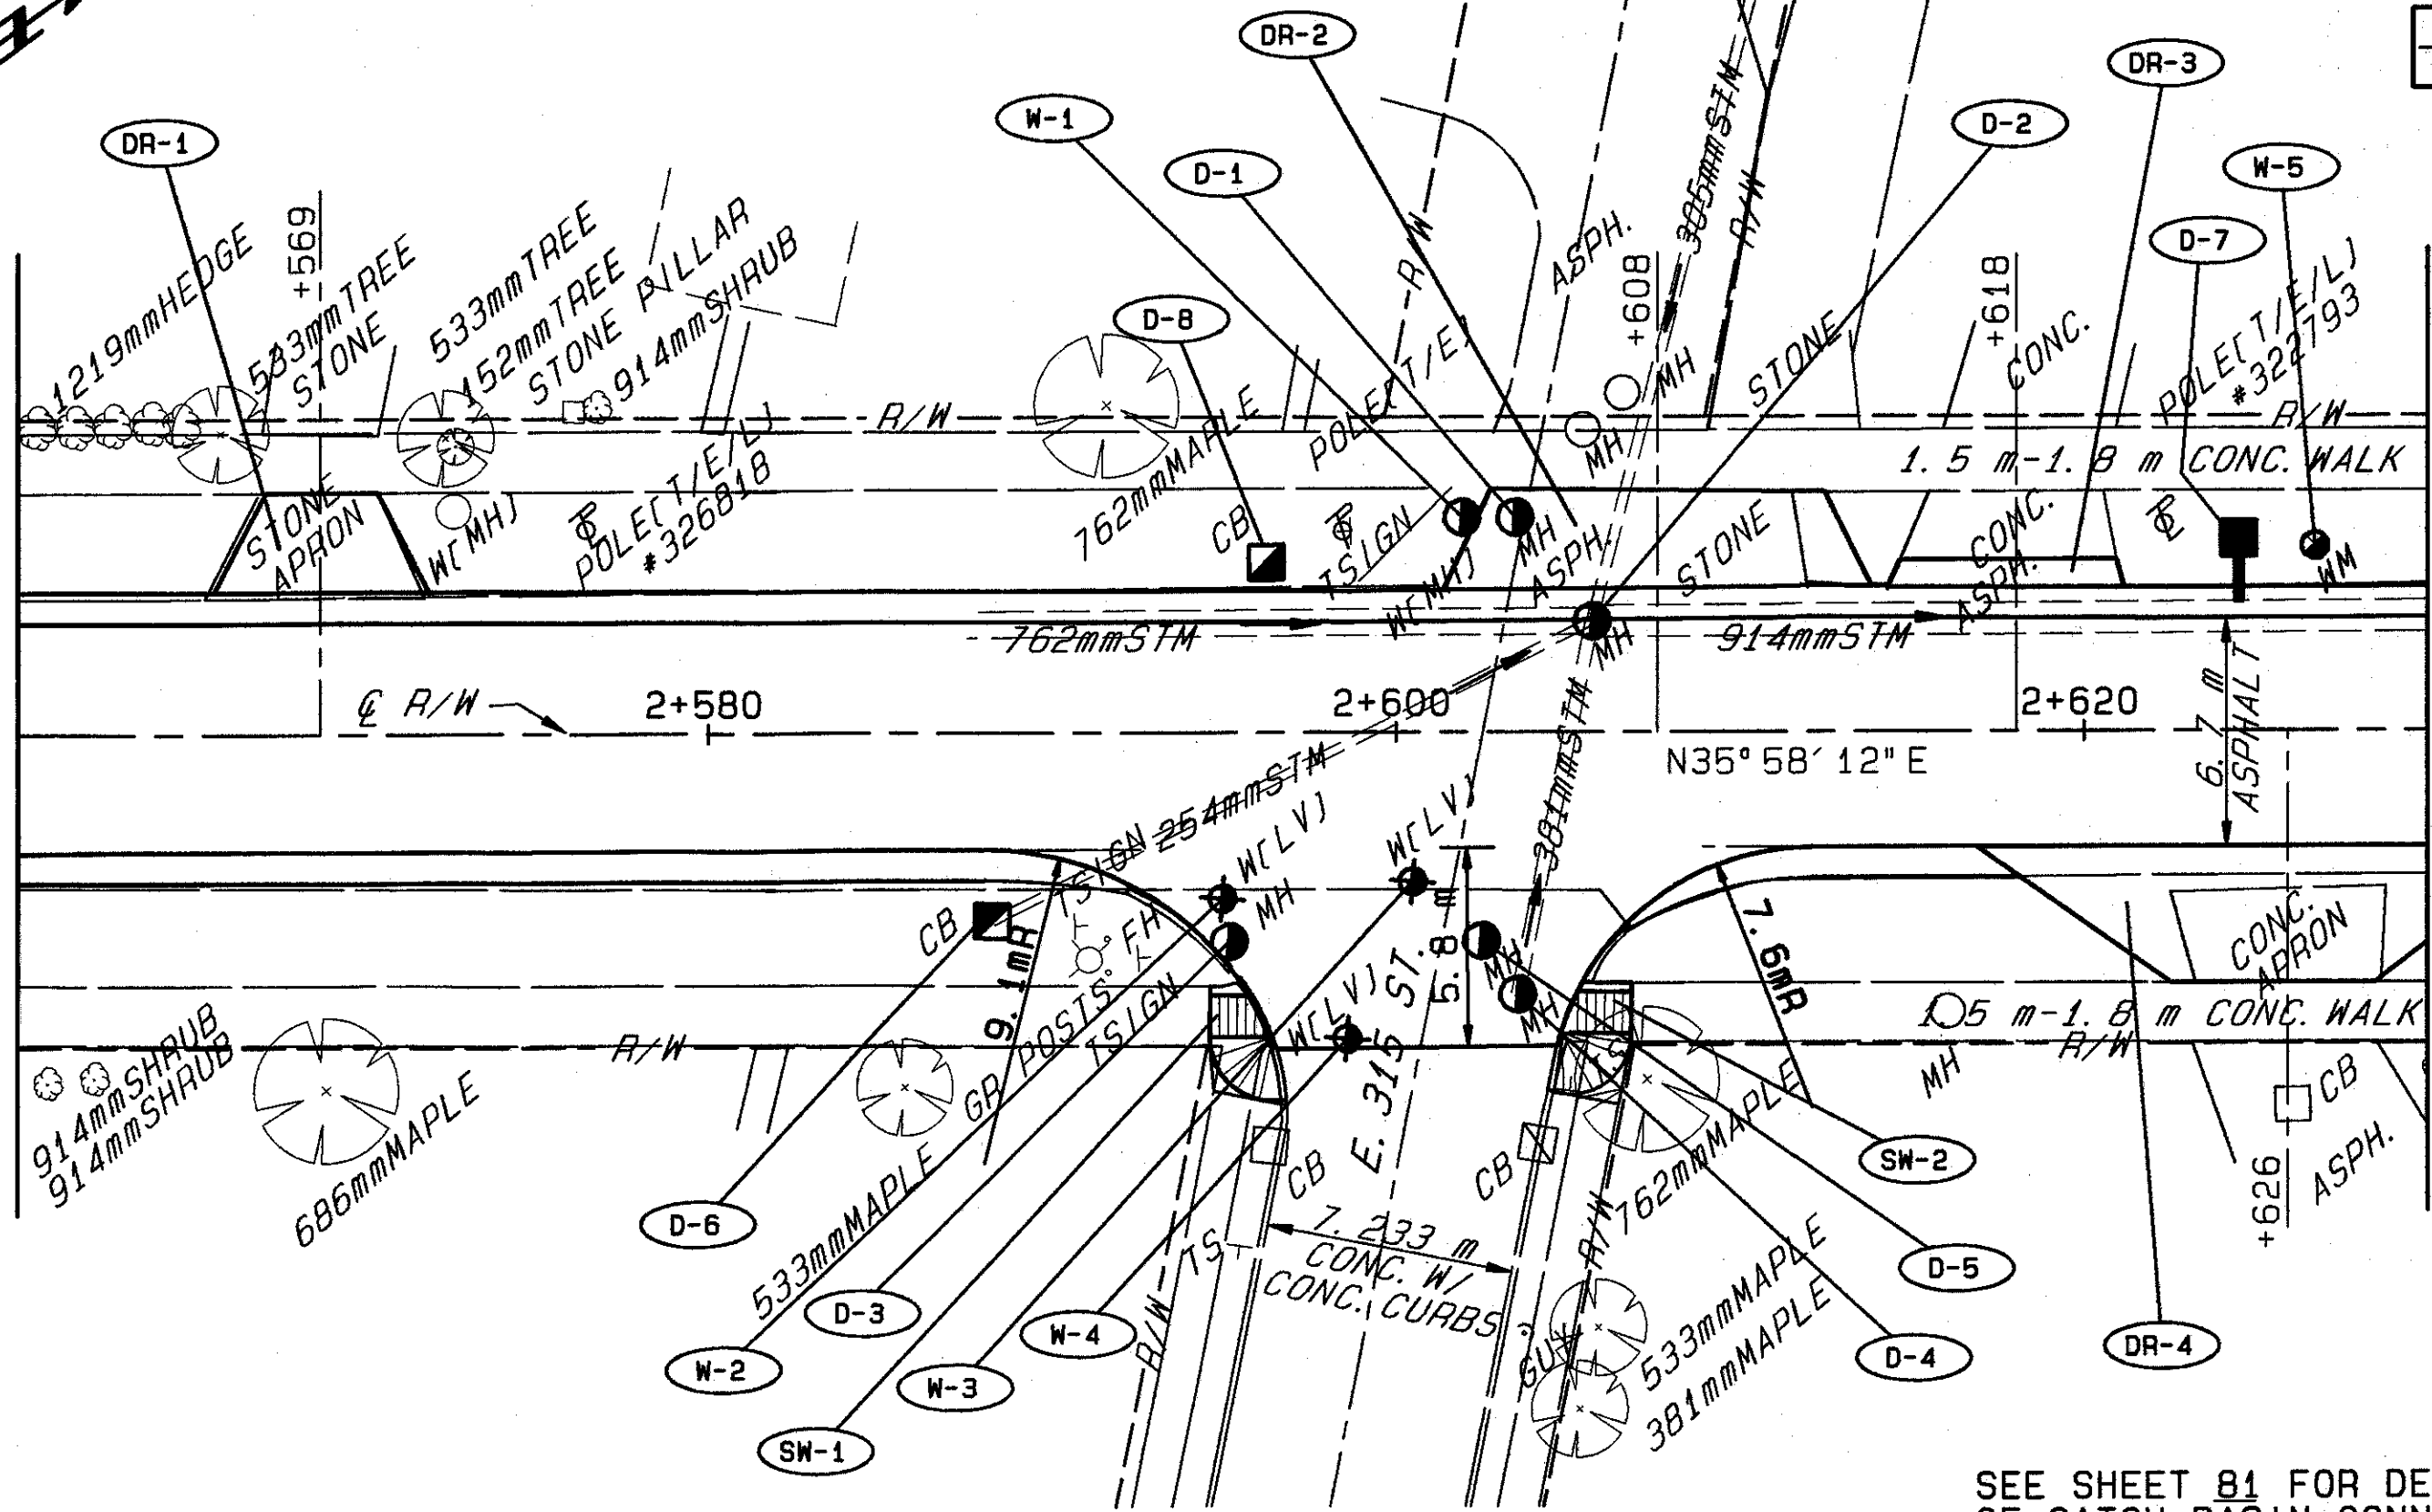

SEE SHEET 81 FOR DETAIL  
OF CATCH BASIN CONNECTION  
FOR ITEM D-7.

PLAN STA. 2+560.000 TO STA. 2+630.000