

93300 MON 07/21/97 01:02 PM MATT FILES: LSP57.PLT BD57.PLT

LAKE COUNTY  
LAK-283-0.000





71  
121

PLAN NO.

SEE SHEET NO. 70  
MATCH LINE STA. 3+600.000

END PROJECT  
STA. 3+625.881  
S. L. D. - 3.625

CITY OF  
WILLOWICK  
CITY OF  
EASTLAKE

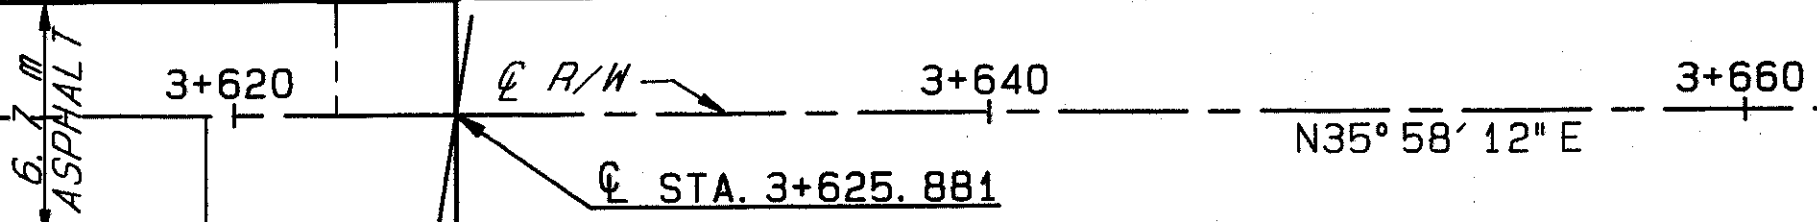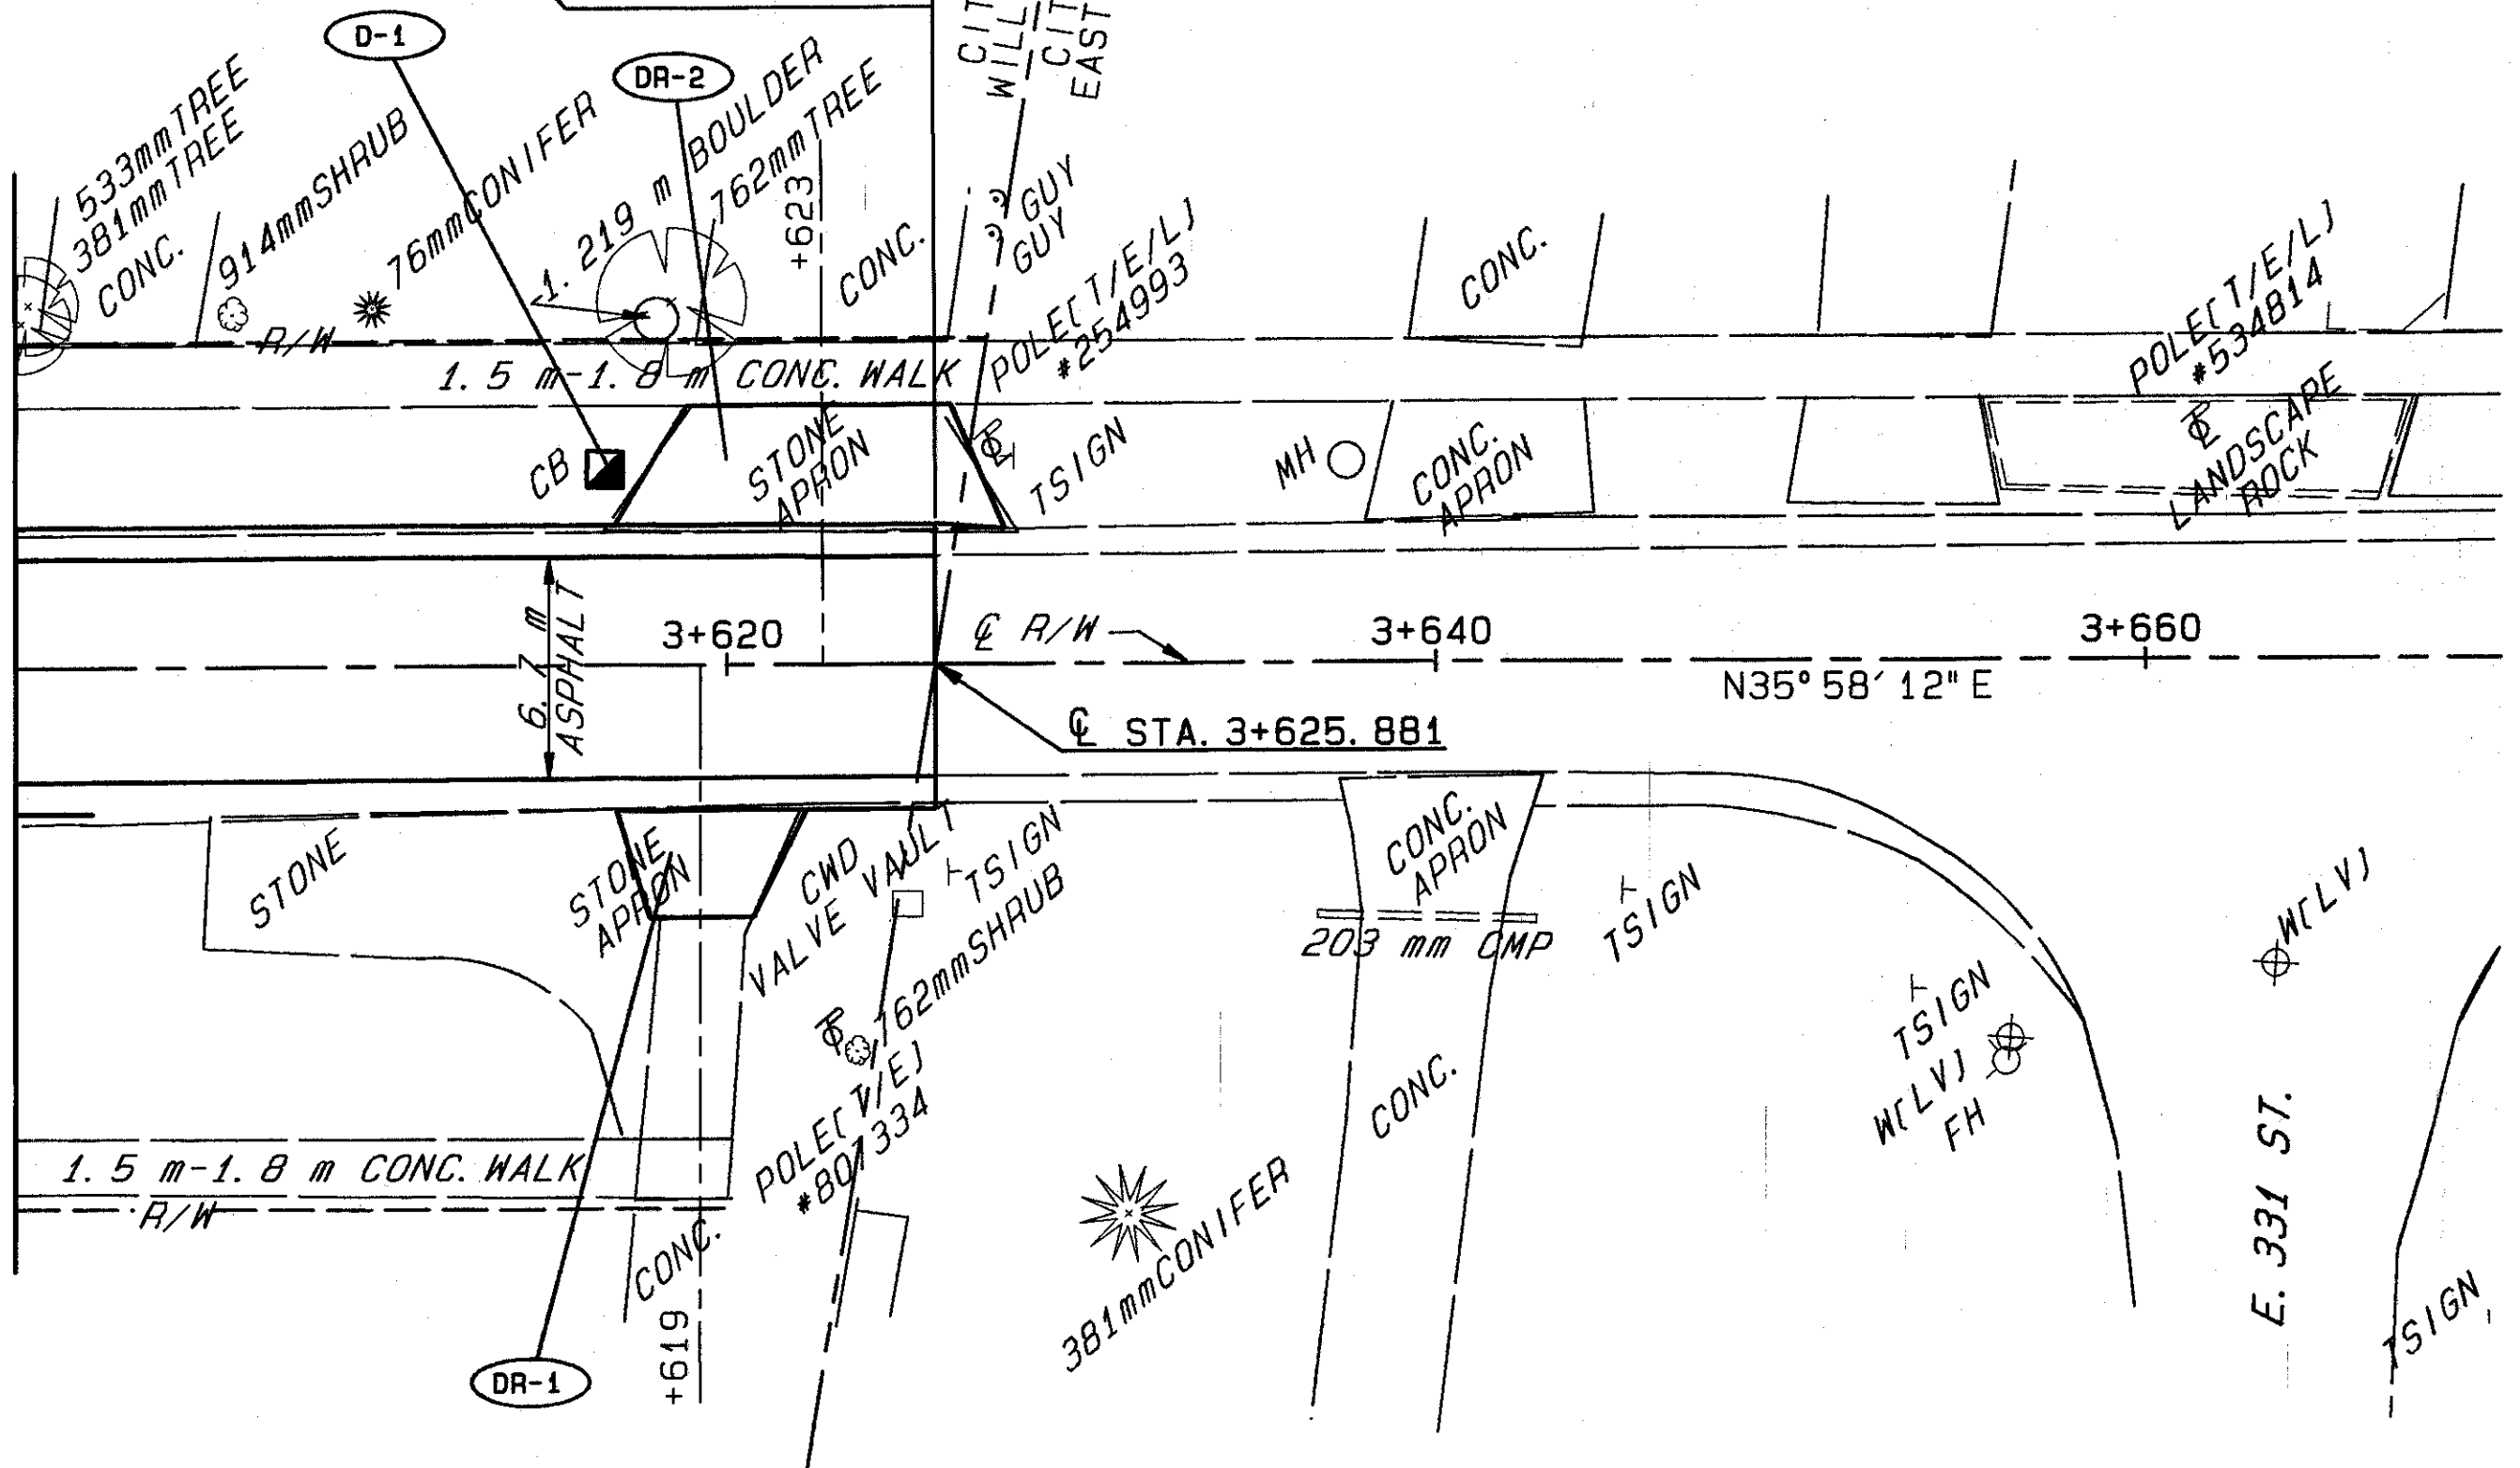

PLAN STA. 3+600.000 TO STA. 3+670.000