

93300 FRI 08/08/97 01:12 PM MATT FILES: D106.PLT

DETAILS - LAYER 106

PAVEMENT DETAILS


(NOT TO SCALE)

LAKE COUNTY
LAK-283-0.000



73
121

PLAN NO.

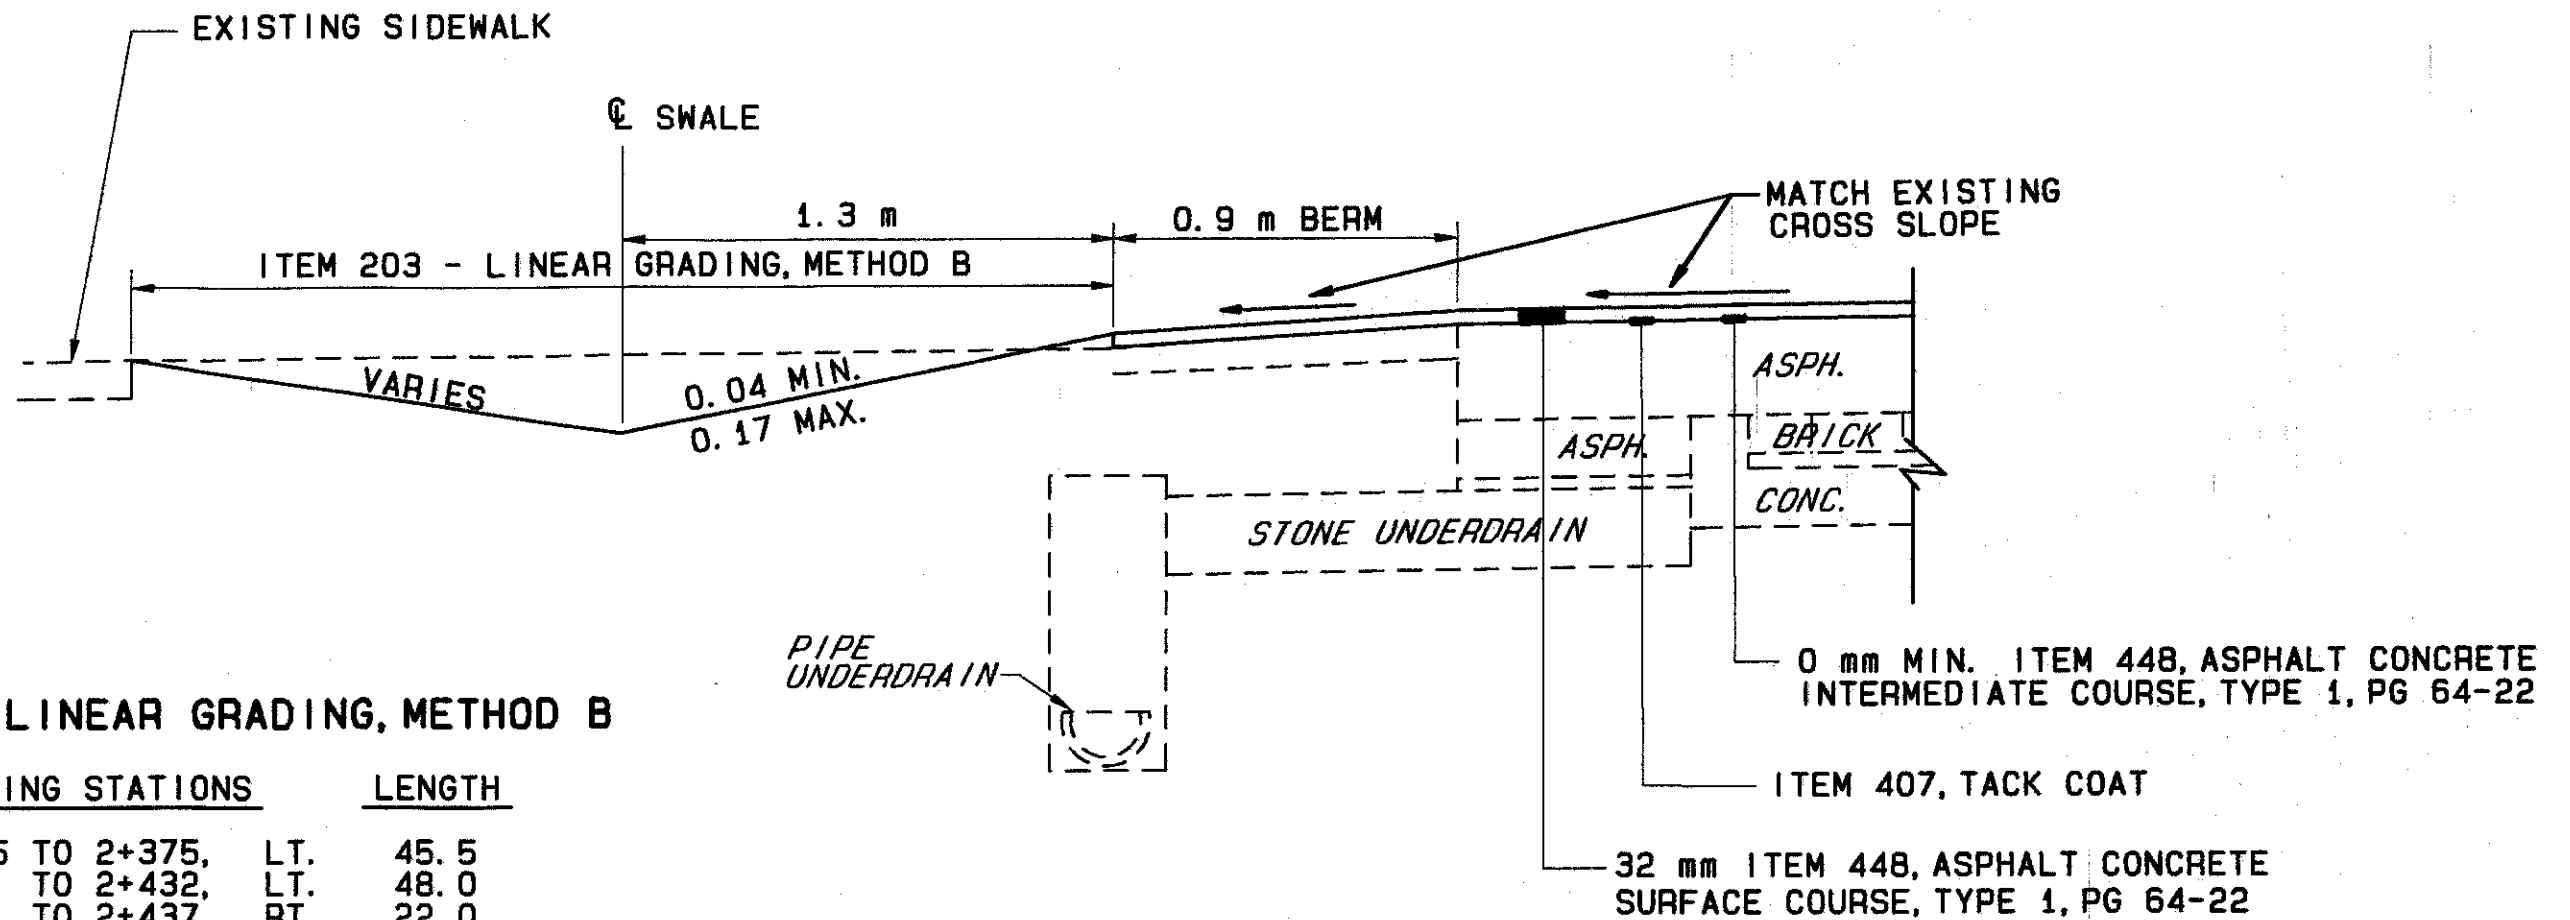

ITEM 203 - LINEAR GRADING, METHOD B

LIMITING STATIONS		LENGTH
2+329.5	TO 2+375.5, LT.	45.5
2+384	TO 2+432.5, LT.	48.0
2+415	TO 2+437.5, RT.	22.0
2+462	TO 2+535.5, RT.	73.0
2+624.5	TO 2+637.5, LT.	12.5
2+729	TO 2+750.5, RT.	21.0
2+757	TO 2+785.5, RT.	28.5
3+000	TO 3+038.5, LT.	38.5
3+236	TO 3+245.5, LT.	9.0
3+267	TO 3+284.5, LT.	17.0
3+327	TO 3+336.5, LT.	9.0
3+360	TO 3+369.5, LT.	9.0
3+450	TO 3+461.5, LT.	11.0
3+498	TO 3+506.5, LT.	8.5
3+552	TO 3+564.5, LT.	12.5
3+582	TO 3+616.5, LT.	34.5

399.5 m
CARRIED TO SHEET 14 = 0.40 km

2 LANE SECTION

STA. 2+326.843 TO STA. 3+625.881