


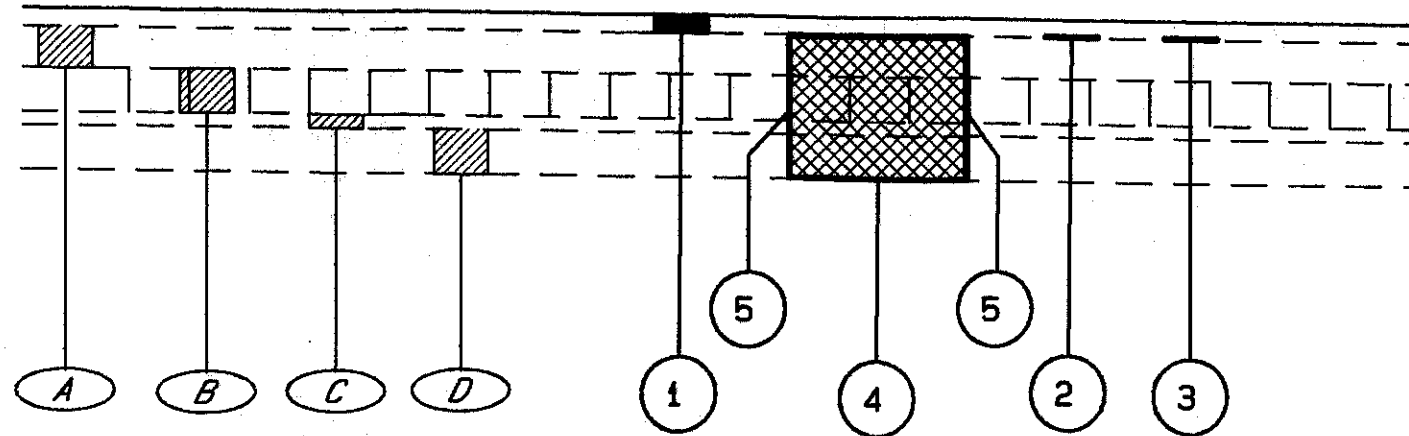
PAVEMENT REPAIR DETAILS

2-LANE SECTION STA. 2+326.843 TO STA. 3+625.881

LAKE COUNTY
LAK-283-0.000
 metric
units


77
121

PLAN NO.



FULL DEPTH RIGID PAVEMENT REMOVAL & FLEXIBLE REPLACEMENT, TYPE 1
STA. 2+326.843 TO STA. 3+625.881

- LEGEND
- ① ITEM 448 - 32 mm ASPHALT CONCRETE SURFACE COURSE, TYPE 1, PG 64-22
 - ② ITEM 448 - 0mm (MIN.) ASPHALT CONCRETE INTERMEDIATE COURSE, TYPE 1, PG 64-22
 - ③ ITEM 407 - TACK COAT
 - ④ ITEM 252 - FULL DEPTH RIGID PAVEMENT REMOVAL & FLEXIBLE REPLACEMENT, TYPE I
 - ⑤ ITEM 252 - FULL DEPTH PAVEMENT SAWING
 - ⑥ ITEM 251 - PARTIAL DEPTH PAVEMENT REPAIR

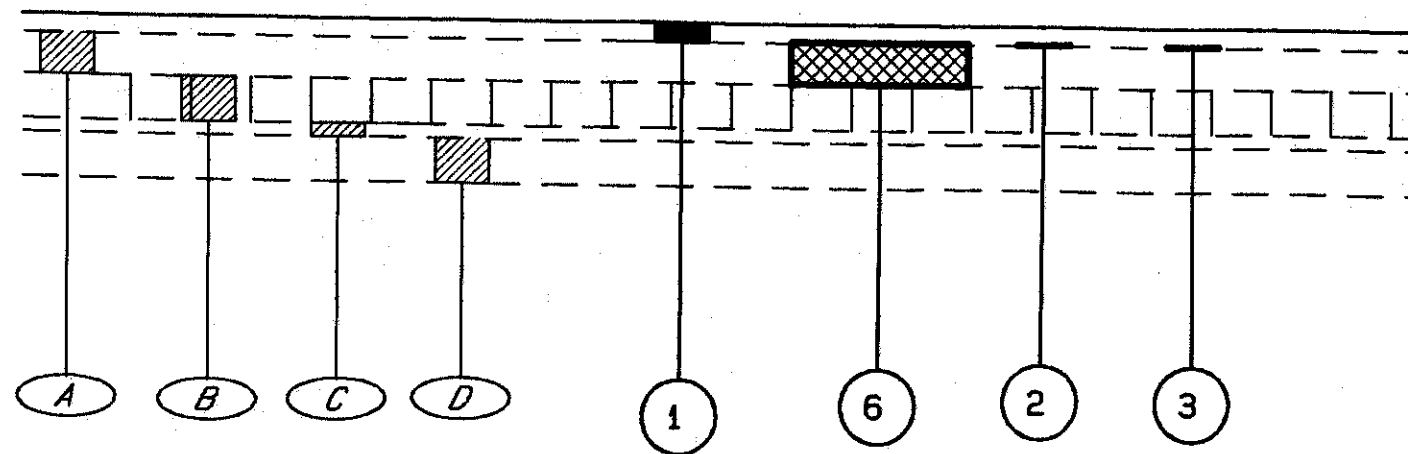

PARTIAL DEPTH PAVEMENT REPAIR
STA. 2+326.843 TO STA. 3+625.881

- LEGEND
- (A) EXISTING ASPHALT CONCRETE
 - (B) EXISTING BRICK BASE
 - (C) EXISTING CUSHION COURSE
 - (D) EXISTING 166 mm± CONCRETE BASE

FOR FULL AND PARTIAL DEPTH PAVEMENT REPAIR QUANTITIES
SEE GENERAL NOTES SHEETS 10, 11, AND 14.

93300 MON 09/22/97 10:40 AM MATT FILES: D100.PLT

DETAILS - LAYER 100