


# DRIVEWAY DETAILS

LAKE COUNTY  
LAK-283-0.000




78  
121

PLAN NO.

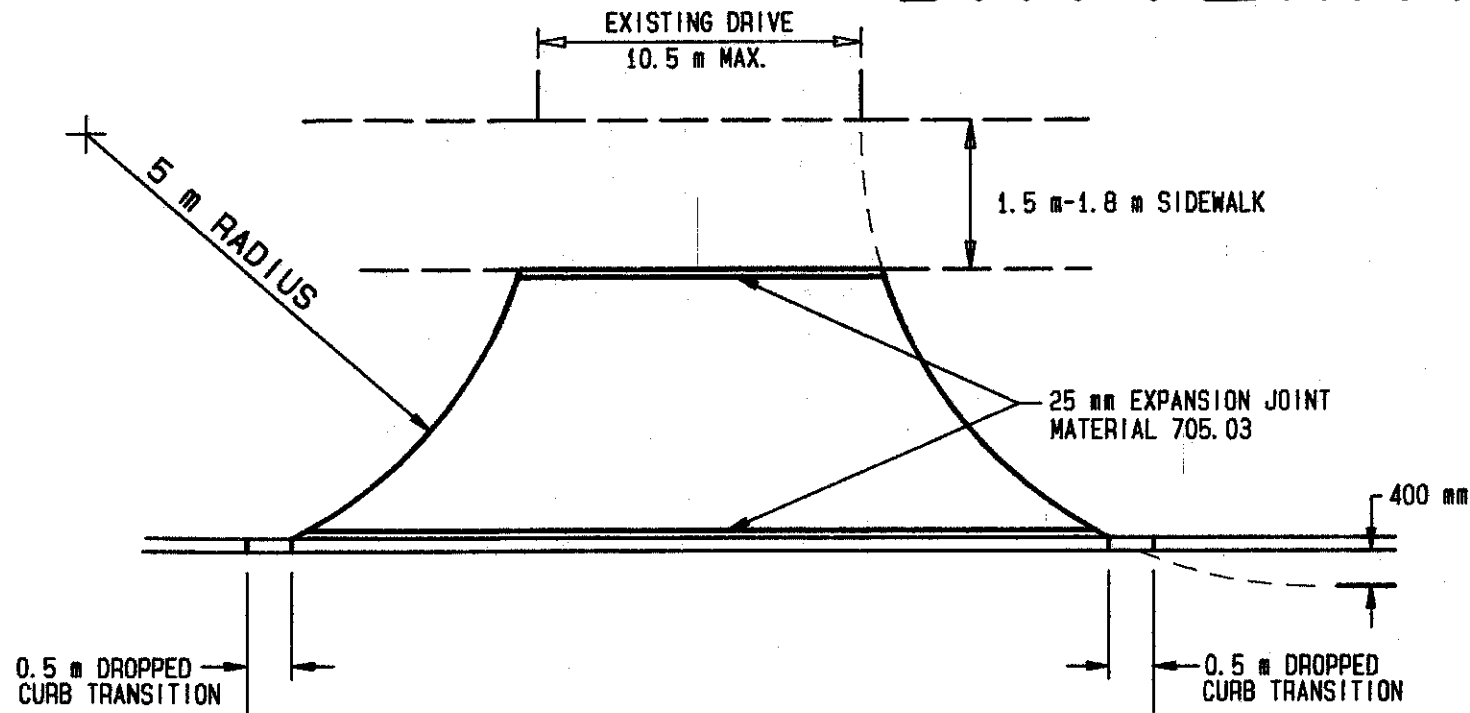


TYPICAL COMMERCIAL DRIVE DETAIL

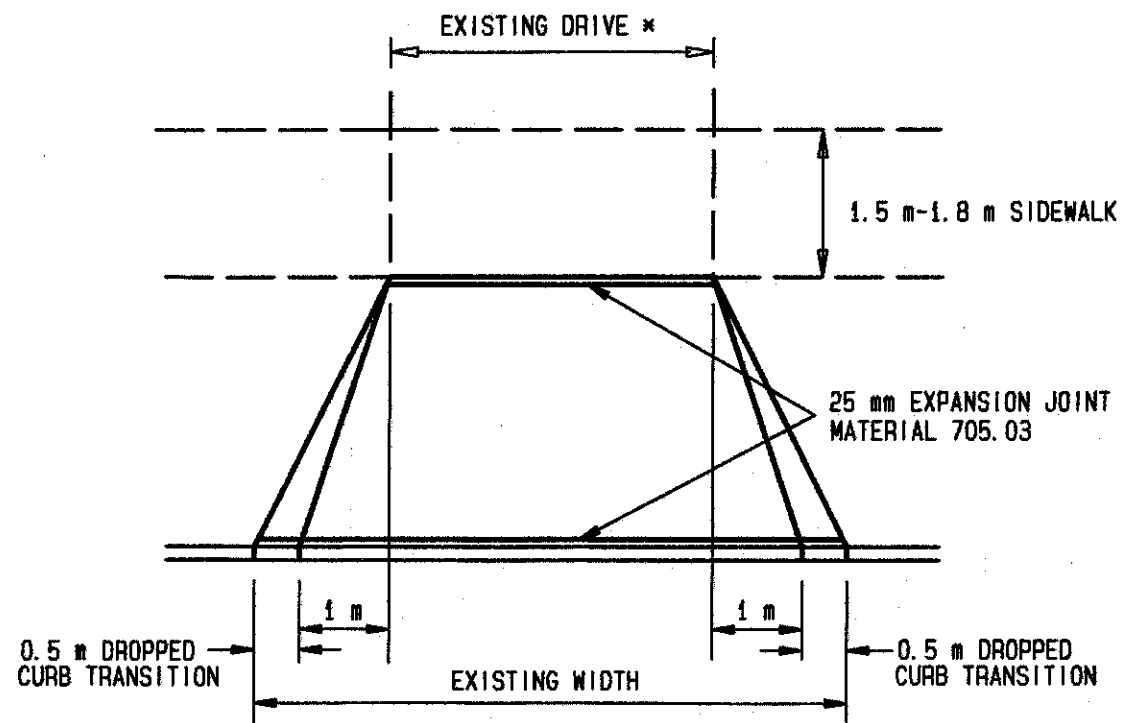


TYPICAL RESIDENTIAL DRIVE DETAIL

\* MATCH EXISTING WIDTH IF GREATER

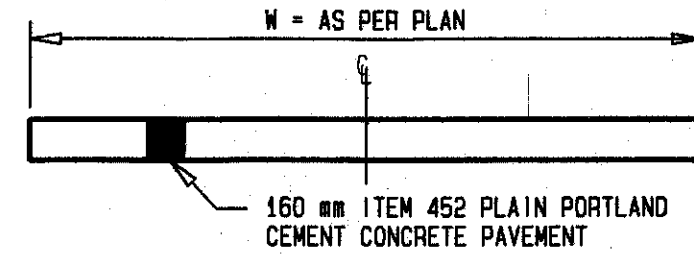


RESIDENTIAL CONCRETE DRIVE

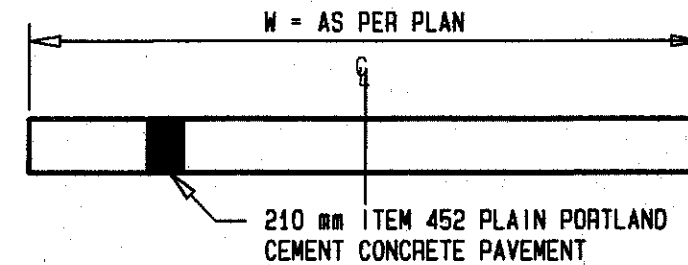

COMMERCIAL CONCRETE DRIVE

## TYPICAL DRIVEWAY SECTIONS

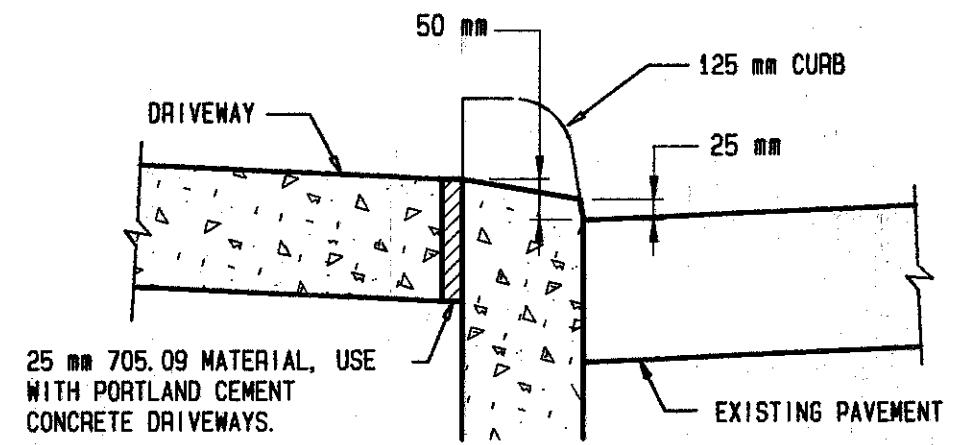

TRANSITION FROM STANDARD CURB SECTION TO DROP CURB SECTION TO BE MADE IN 0.5 m DISTANCE FROM DRIVEWAY.

DROP CURB DETAILS AT DRIVEWAYS

93300 MON 07/21/97 03:32 PM MATT FILES: D103.PLT

DETAILS - LAYER 103