
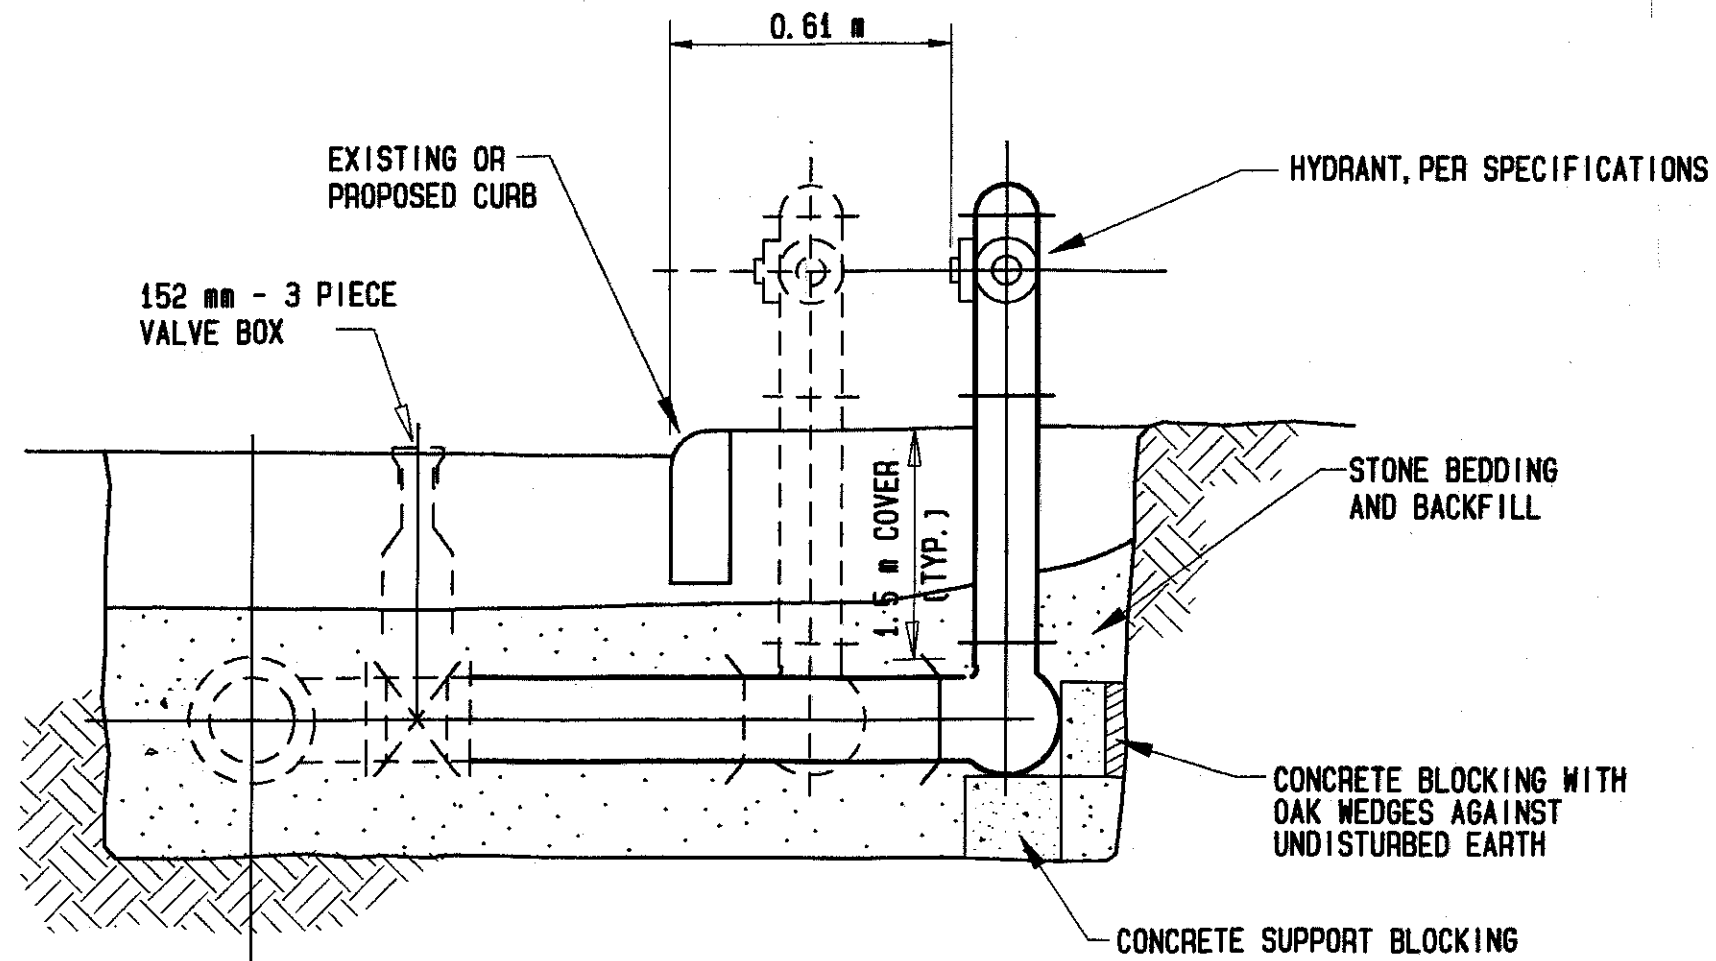


# WATERWORKS DETAILS

LAKE COUNTY  
LAK-283-0.000  
 **metric**  
**units**

80  
121

PLAN NO.



## FIRE HYDRANT EXTENDED AND ADJUSTED

N. T. S.

☉ STA. 0+016.2, 8.4m RIGHT

☉ STA. 1+049.6, 8.8m RIGHT

93300 MON 12/02/96 12:18 PM MATT FILES: WD105.PLT

DETAILS - LAYER 105