


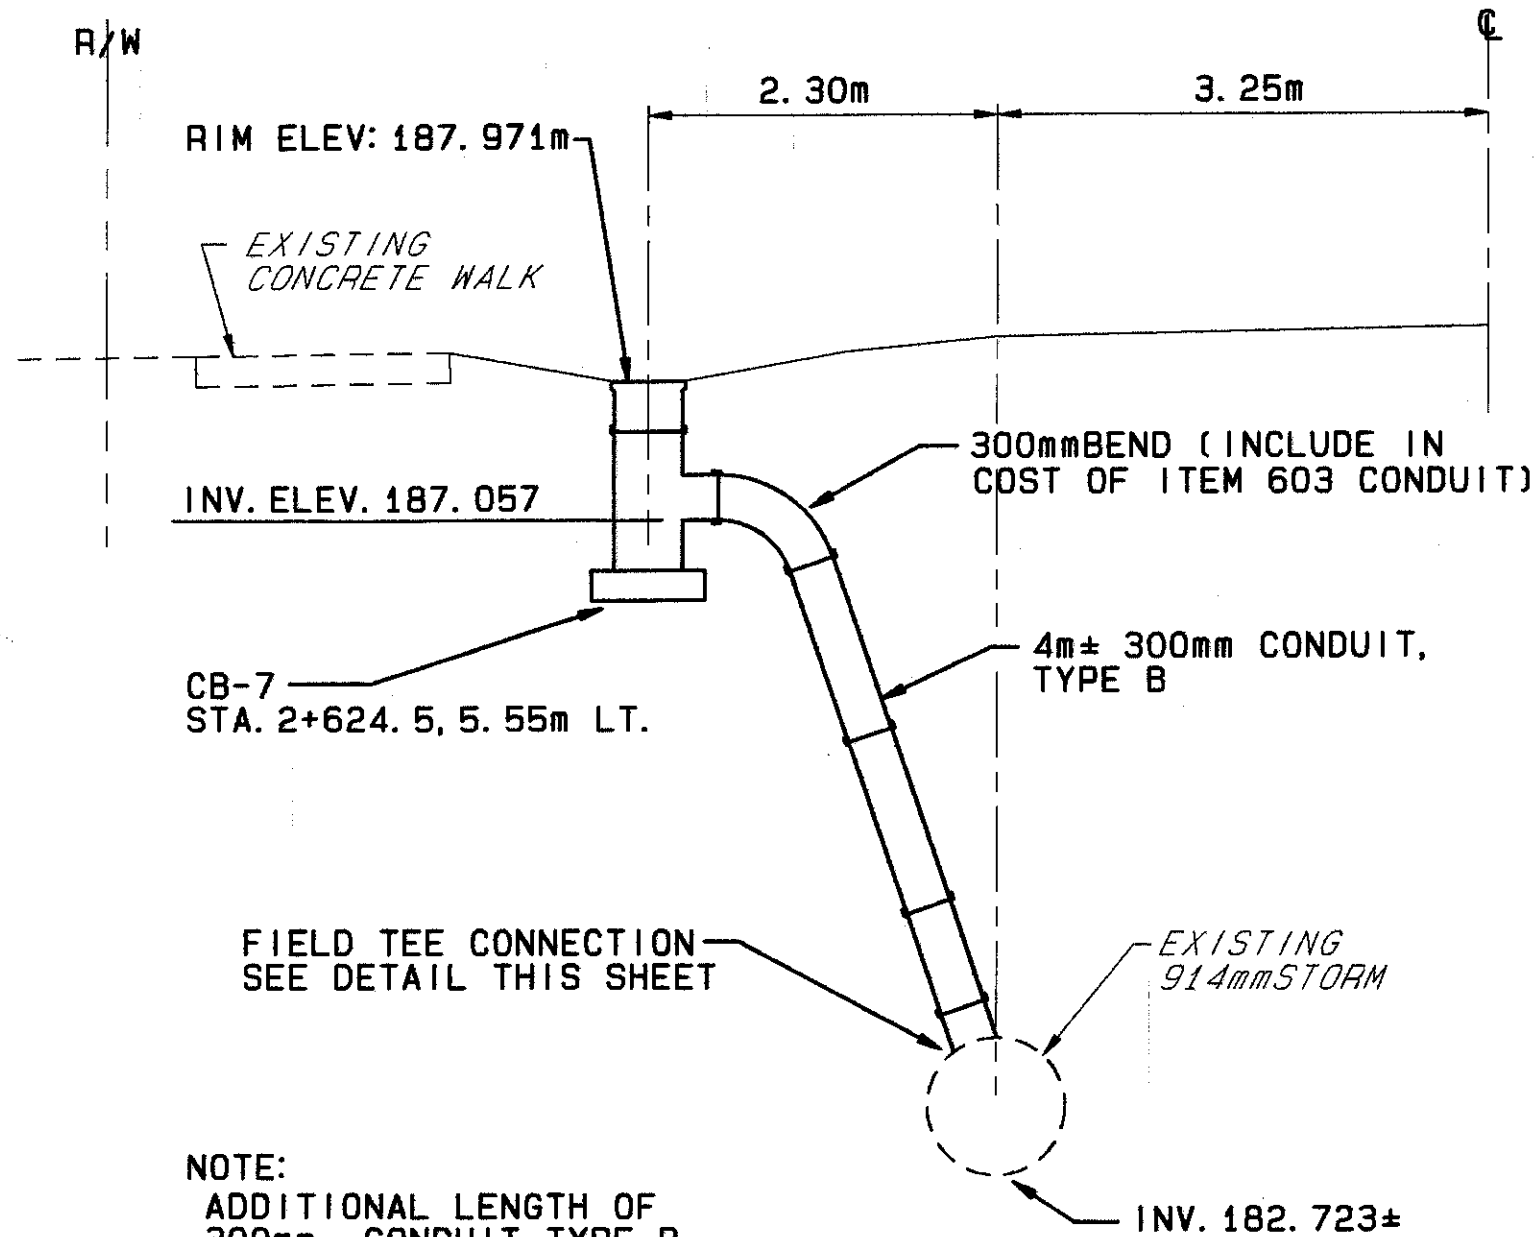
# DRAINAGE DETAILS

LAKE COUNTY  
LAK-283-0.000  
 metric  
units

81  
121

PLAN NO.


NOTE:  
COST OF FIELD TEE TO  
BE INCLUDED IN COST OF  
ITEM 603 - CONDUIT



NOTE:  
ADDITIONAL LENGTH OF  
300mm, CONDUIT, TYPE B  
PROVIDED FOR FIELD TEE  
CONNECTION AND BEND.

## CATCH BASIN CONNECTION DETAIL

STA. 2+624.5, LT. N.T.S.

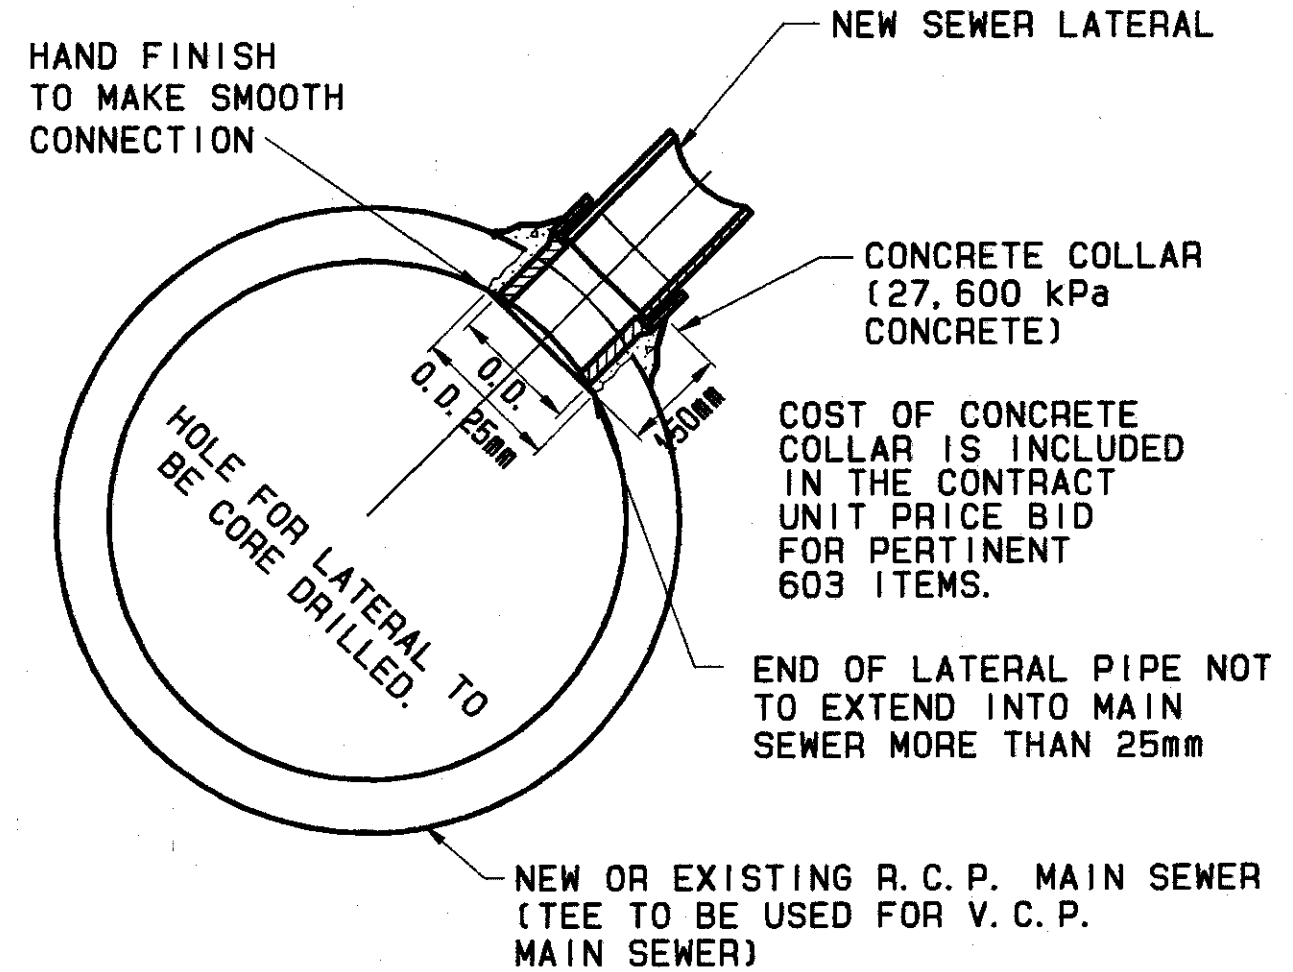

## FIELD TEE CONNECTION DETAIL

STA. 2+624.5, LT. N.T.S.

93300 MON 12/02/96 12:19 PM MATT FILES: DD111.PLT

DETAILS - LAYER 111