


PROPOSED STORM SEWER CROSS CONNECTIONS

SCALE = 1:100 HORIZ.
1:50 VERT.

LAKE COUNTY
LAK-283-0.000
metric
units

82
121

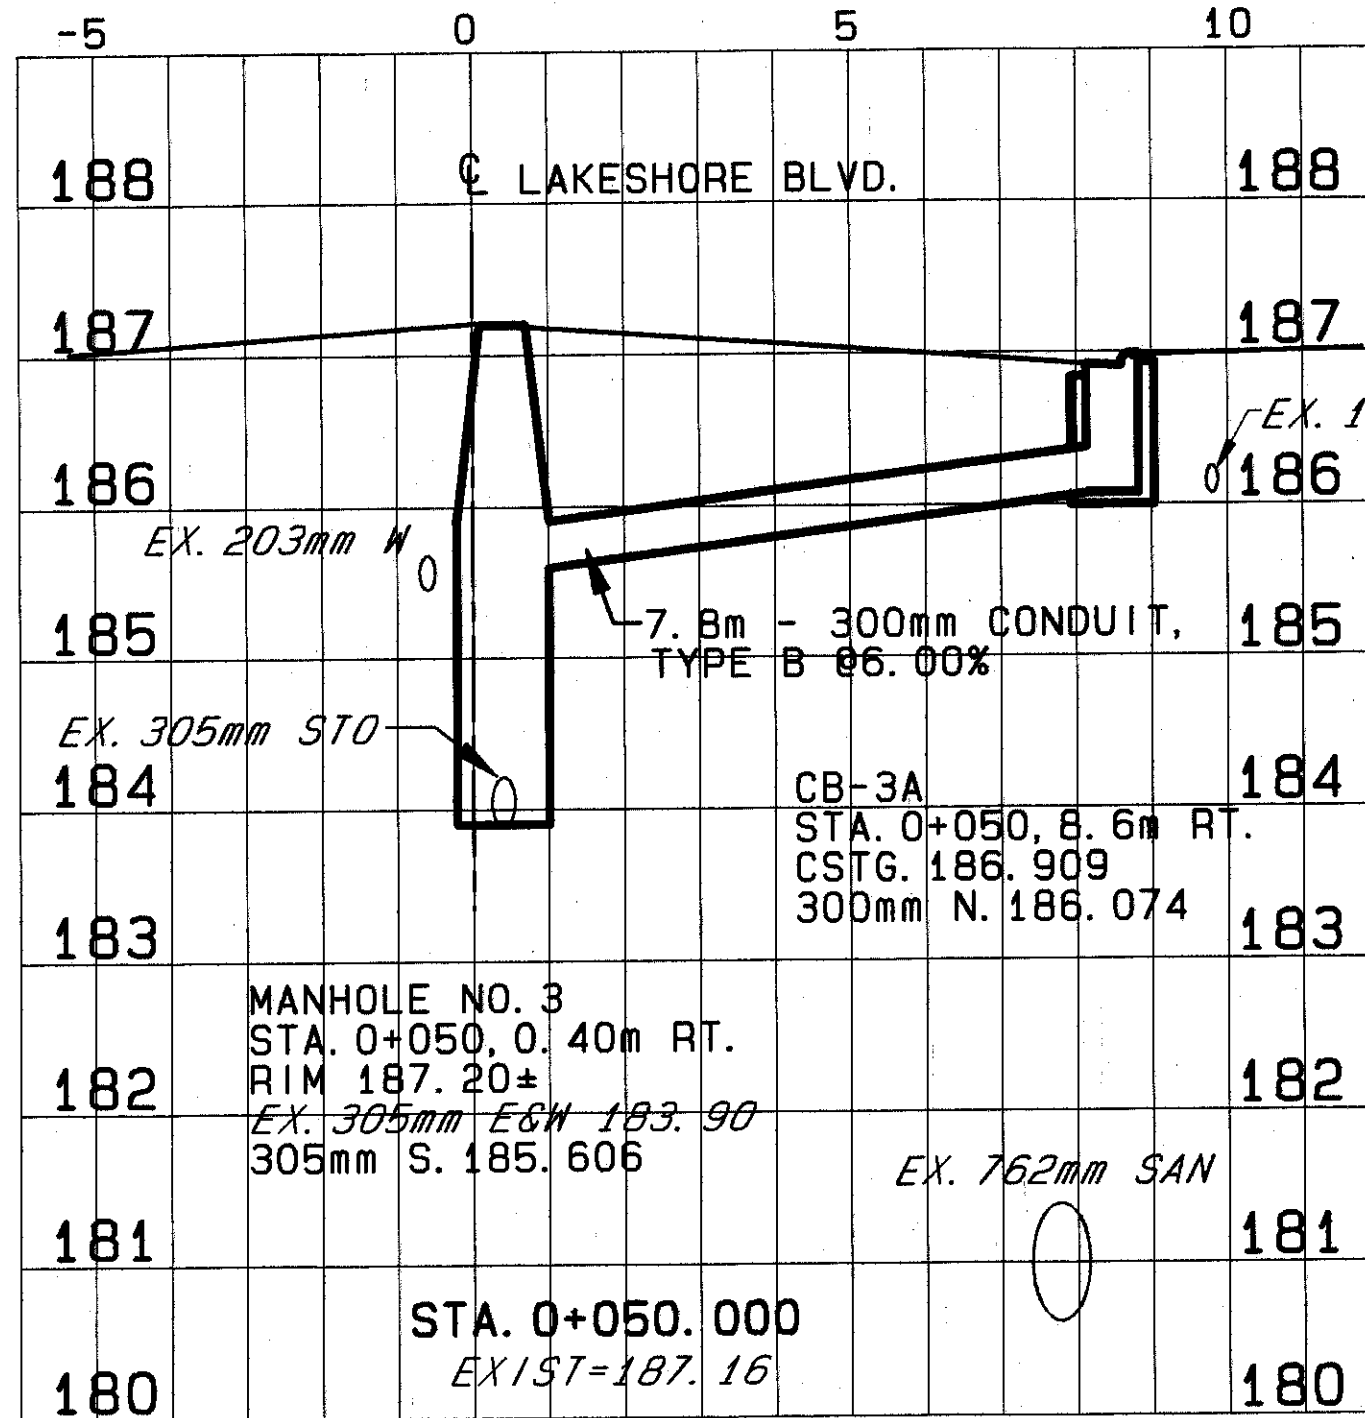

93300 MON 12/02/96 12:19 PM MATT FILES: XCON1.PLT