


# PROPOSED STORM SEWER CROSS CONNECTIONS

SCALE = 1:100 HORIZ.  
1:50 VERT.

LAKE COUNTY  
LAK-283-0.000



82A  
121

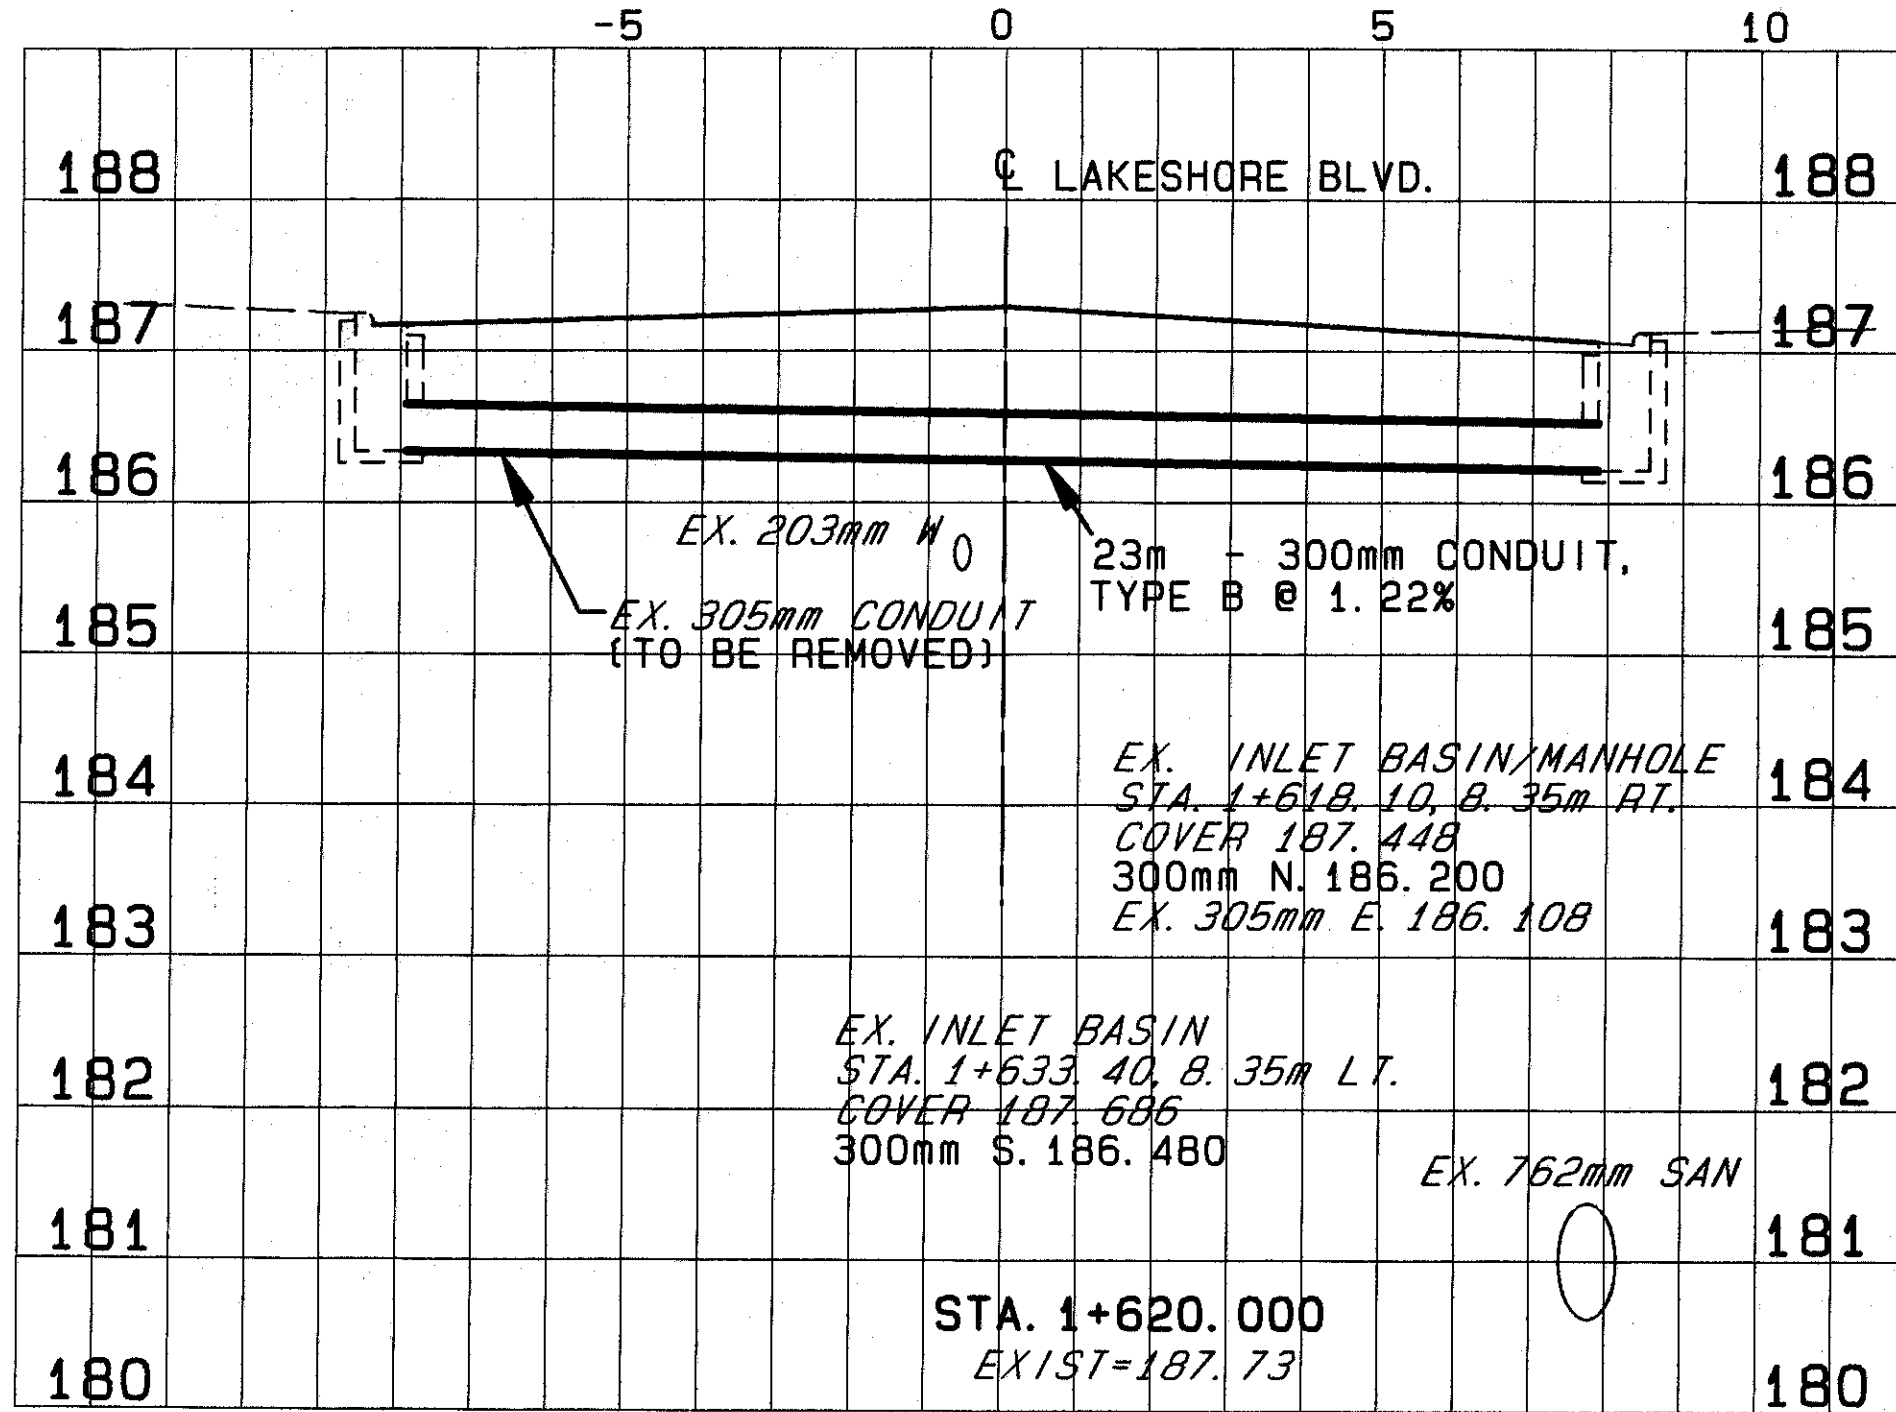

93300 MON 09/22/97 10:40 AM MATT FILES: XCON1.PLT

XCONNECT-LAYER 2-MXCONNECT.PAR