


PAVEMENT MARKING DETAILS

LEGEND

- ① ITEM 642 - CENTERLINE, TYPE 2 (DOUBLE SOLID YELLOW)
- ② ITEM 642 - CENTERLINE, TYPE 2 (SOLID/DASHED YELLOW)
- ③ ITEM 642 - LANE LINE, TYPE 2
- ④ ITEM 642 - STOP LINE, TYPE 2
- ⑤ ITEM 642 - CROSSWALK LINE, TYPE 2
- ⑥ ITEM 642 - CHANNELIZING LINE, TYPE 2
- ⑦ ITEM 642 - WORD "ONLY" ON PAVEMENT, TYPE 2
- ⑧ ITEM 642 - LANE ARROW, TYPE 2
- ⑨ ITEM 642 - TRANSVERSE LINES, TYPE 2
- ⑩ ITEM 642 - EDGE LINE, TYPE 2

* SEE SHEETS 93 & 94 FOR TURN LANE LENGTHS
SEE SHEETS 93 & 94 FOR PAVEMENT MARKING QUANTITIES

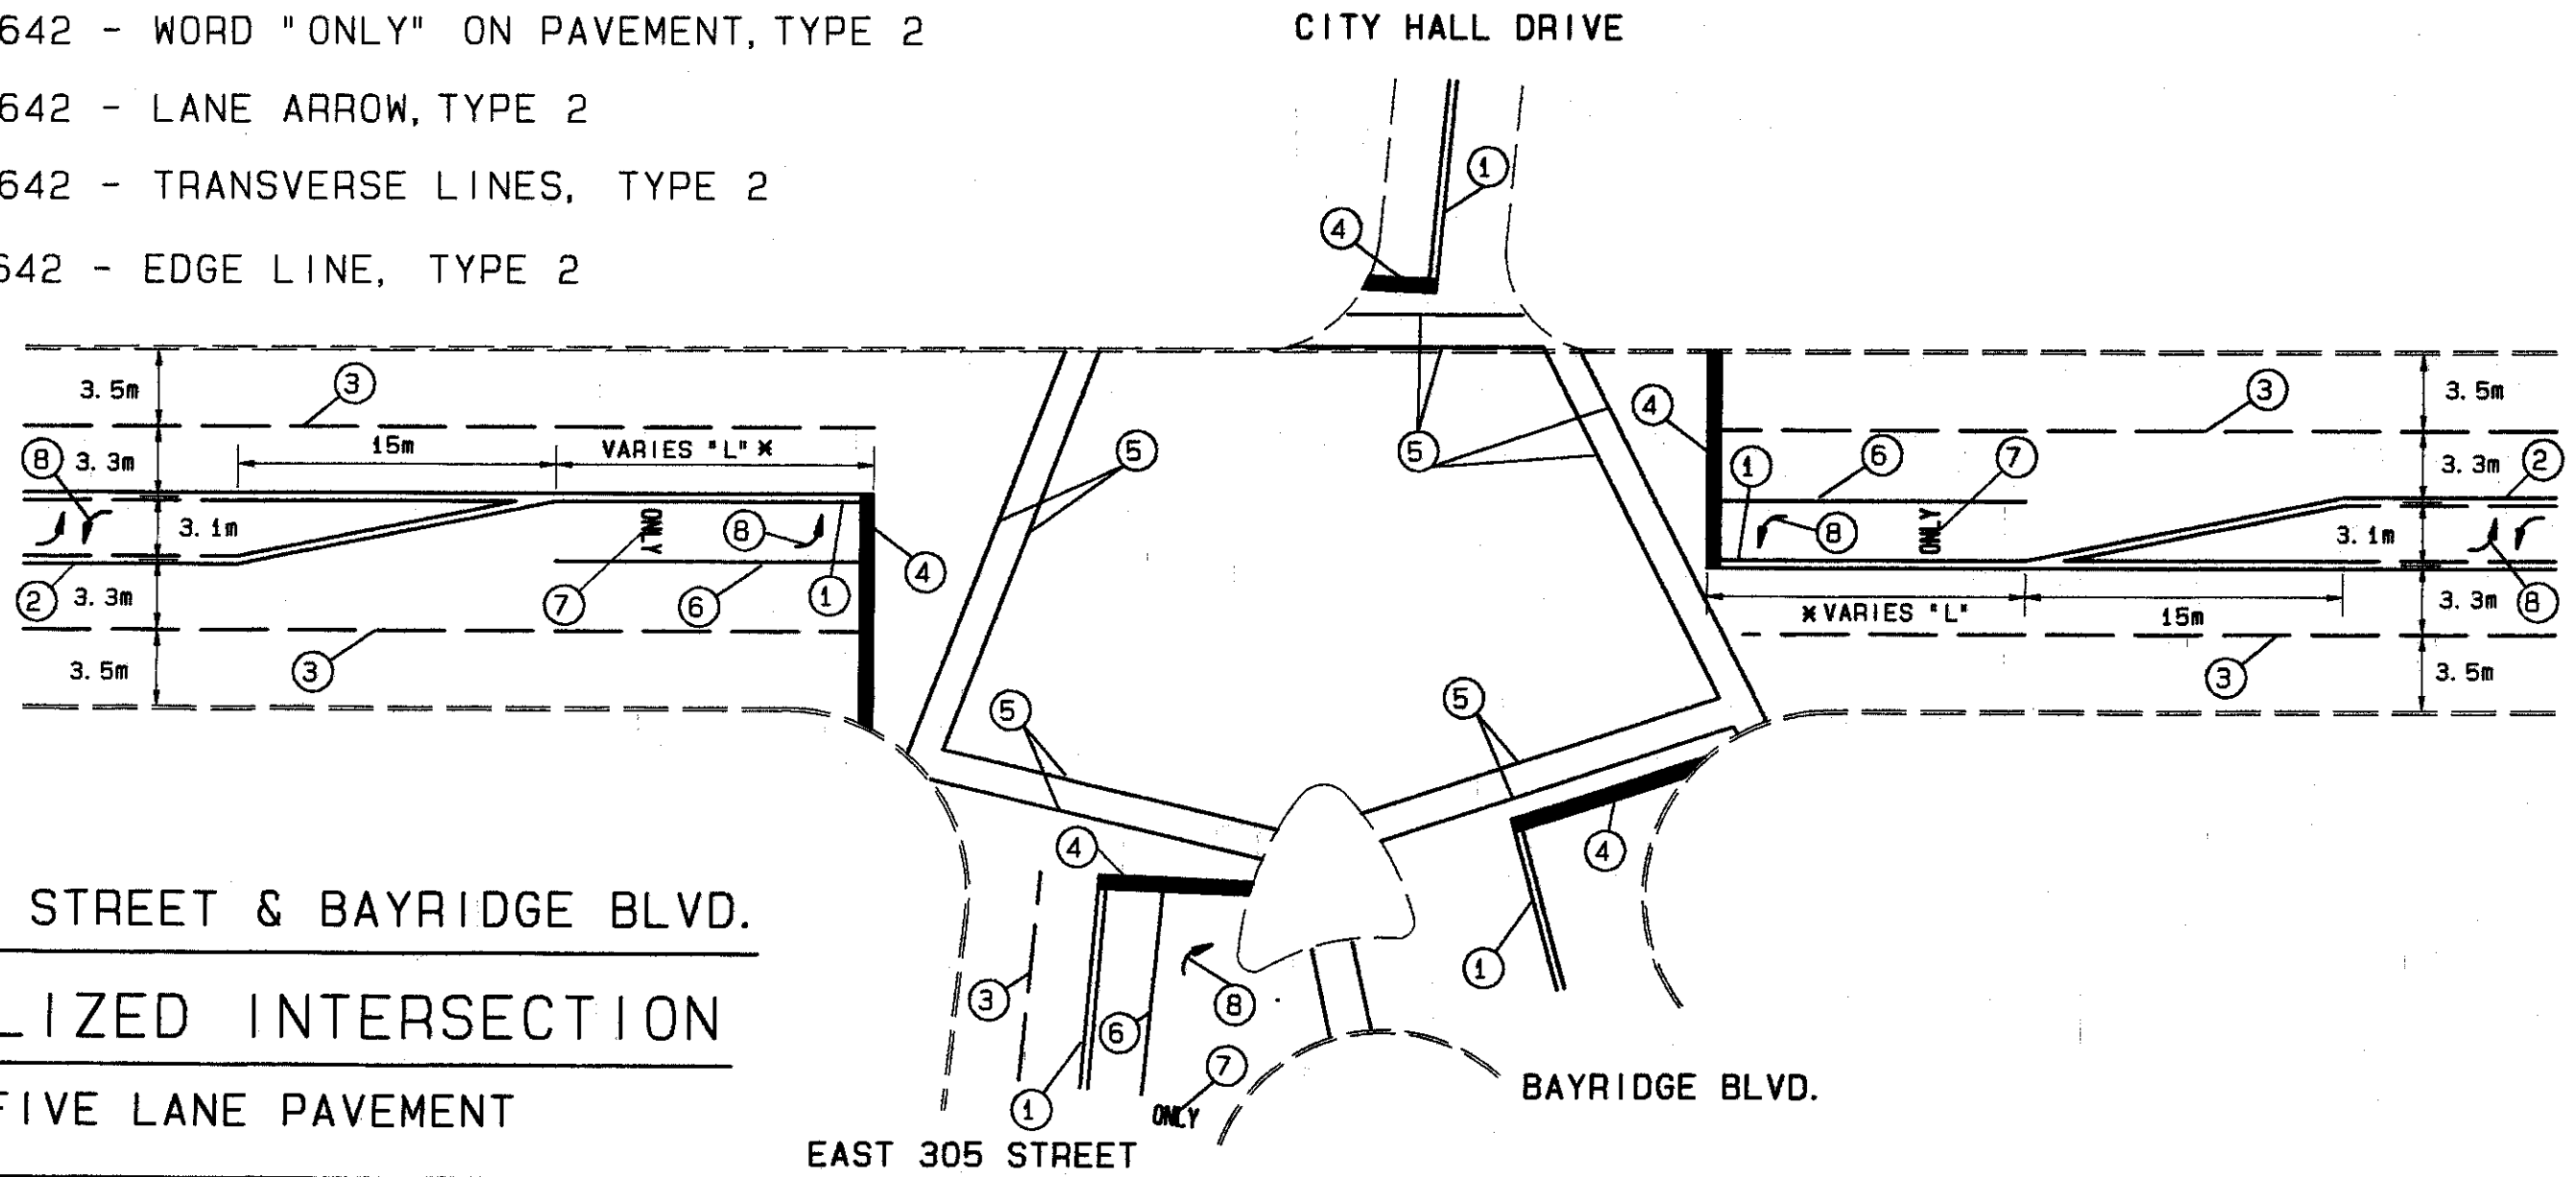

PVTMRK LAYER 109

EAST 305 STREET & BAYRIDGE BLVD.
SIGNALIZED INTERSECTION
FIVE LANE PAVEMENT

EAST 305 STREET

BAYRIDGE BLVD.