


# PAVEMENT MARKING DETAILS

## LEGEND

- ① ITEM 642 - CENTERLINE, TYPE 2 (DOUBLE SOLID YELLOW)
- ② ITEM 642 - CENTERLINE, TYPE 2 (SOLID/DASHED YELLOW)
- ③ ITEM 642 - LANE LINE, TYPE 2
- ④ ITEM 642 - STOP LINE, TYPE 2
- ⑤ ITEM 642 - CROSSWALK LINE, TYPE 2
- ⑥ ITEM 642 - CHANNELIZING LINE, TYPE 2
- ⑦ ITEM 642 - WORD "ONLY" ON PAVEMENT, TYPE 2
- ⑧ ITEM 642 - LANE ARROW, TYPE 2
- ⑨ ITEM 642 - TRANSVERSE LINES, TYPE 2
- ⑩ ITEM 642 - EDGE LINE, TYPE 2

SEE SHEETS 93 & 94 FOR PAVEMENT MARKING QUANTITIES

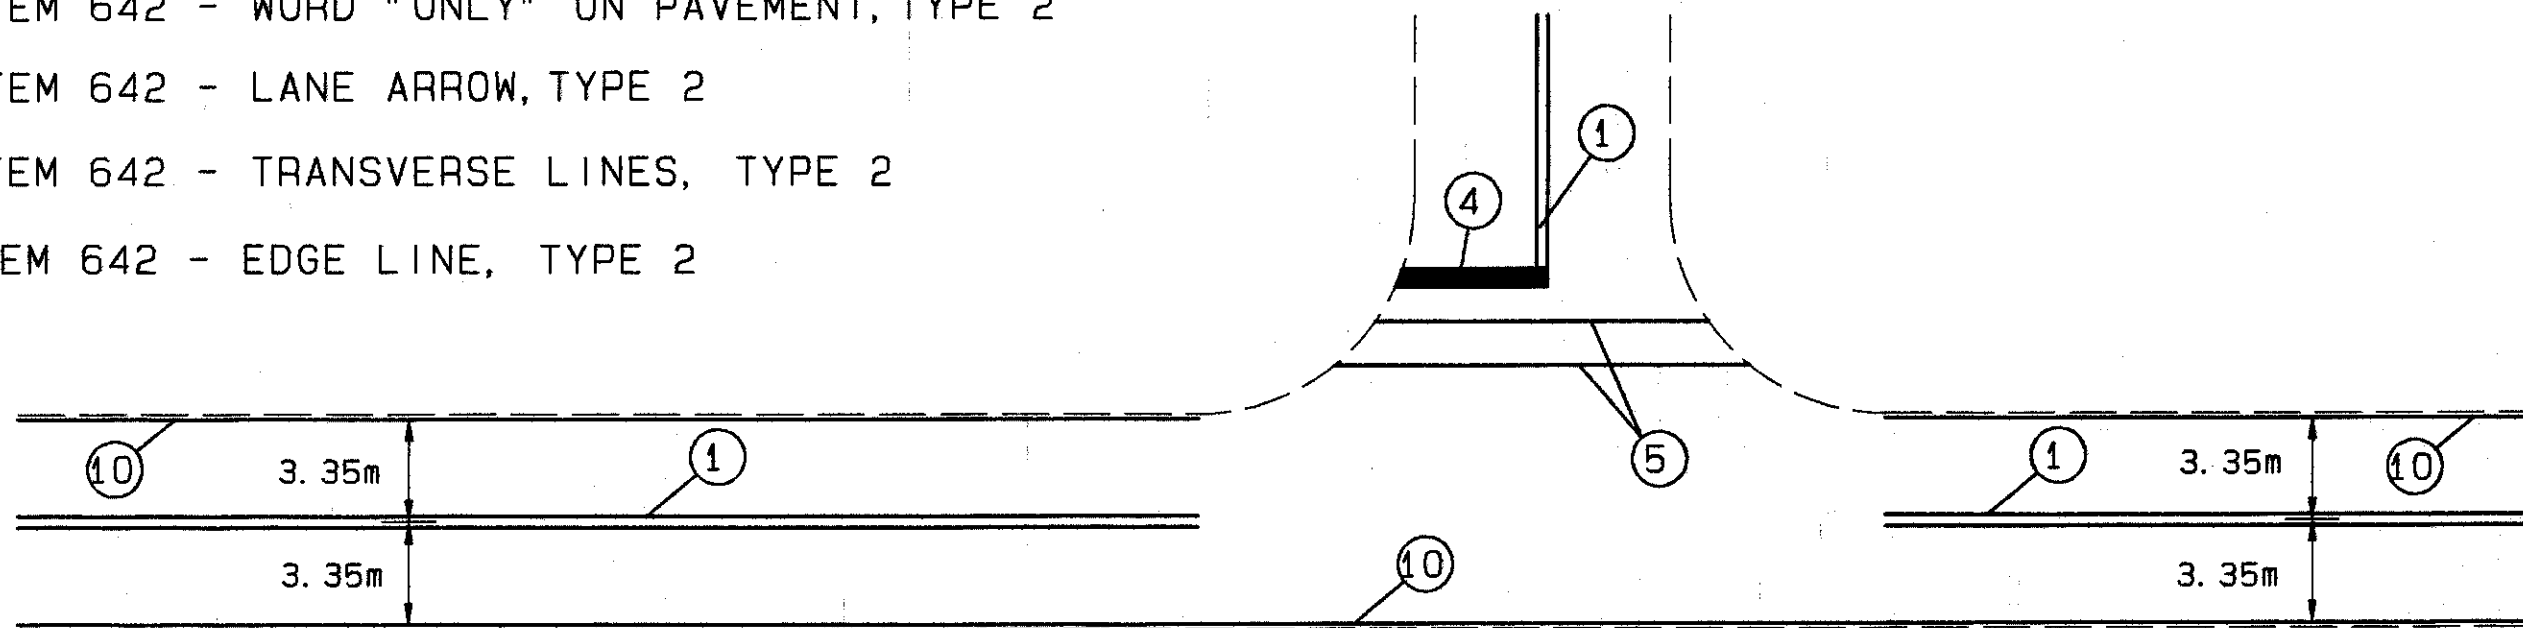

## NORMAL TEE UNSIGNALIZED INTERSECTION

### TWO LANE PAVEMENT

EAST 315 STREET  
EAST 316 STREET  
EAST 317 STREET  
EAST 320 STREET  
EAST 322 STREET  
EAST 324 STREET

SHOREHAM DRIVE  
EAST 326 STREET  
EAST 327 STREET  
EAST 328 STREET  
EAST 329 STREET  
EAST 330 STREET