


40 30 20 10 0 10 20 30 40

NOTE: CROSS SECTIONS SHOWN ON THIS SHEET  
APPLY FOR ITEM E-3 "CHANNEL  
EXCAVATION" ONLY.

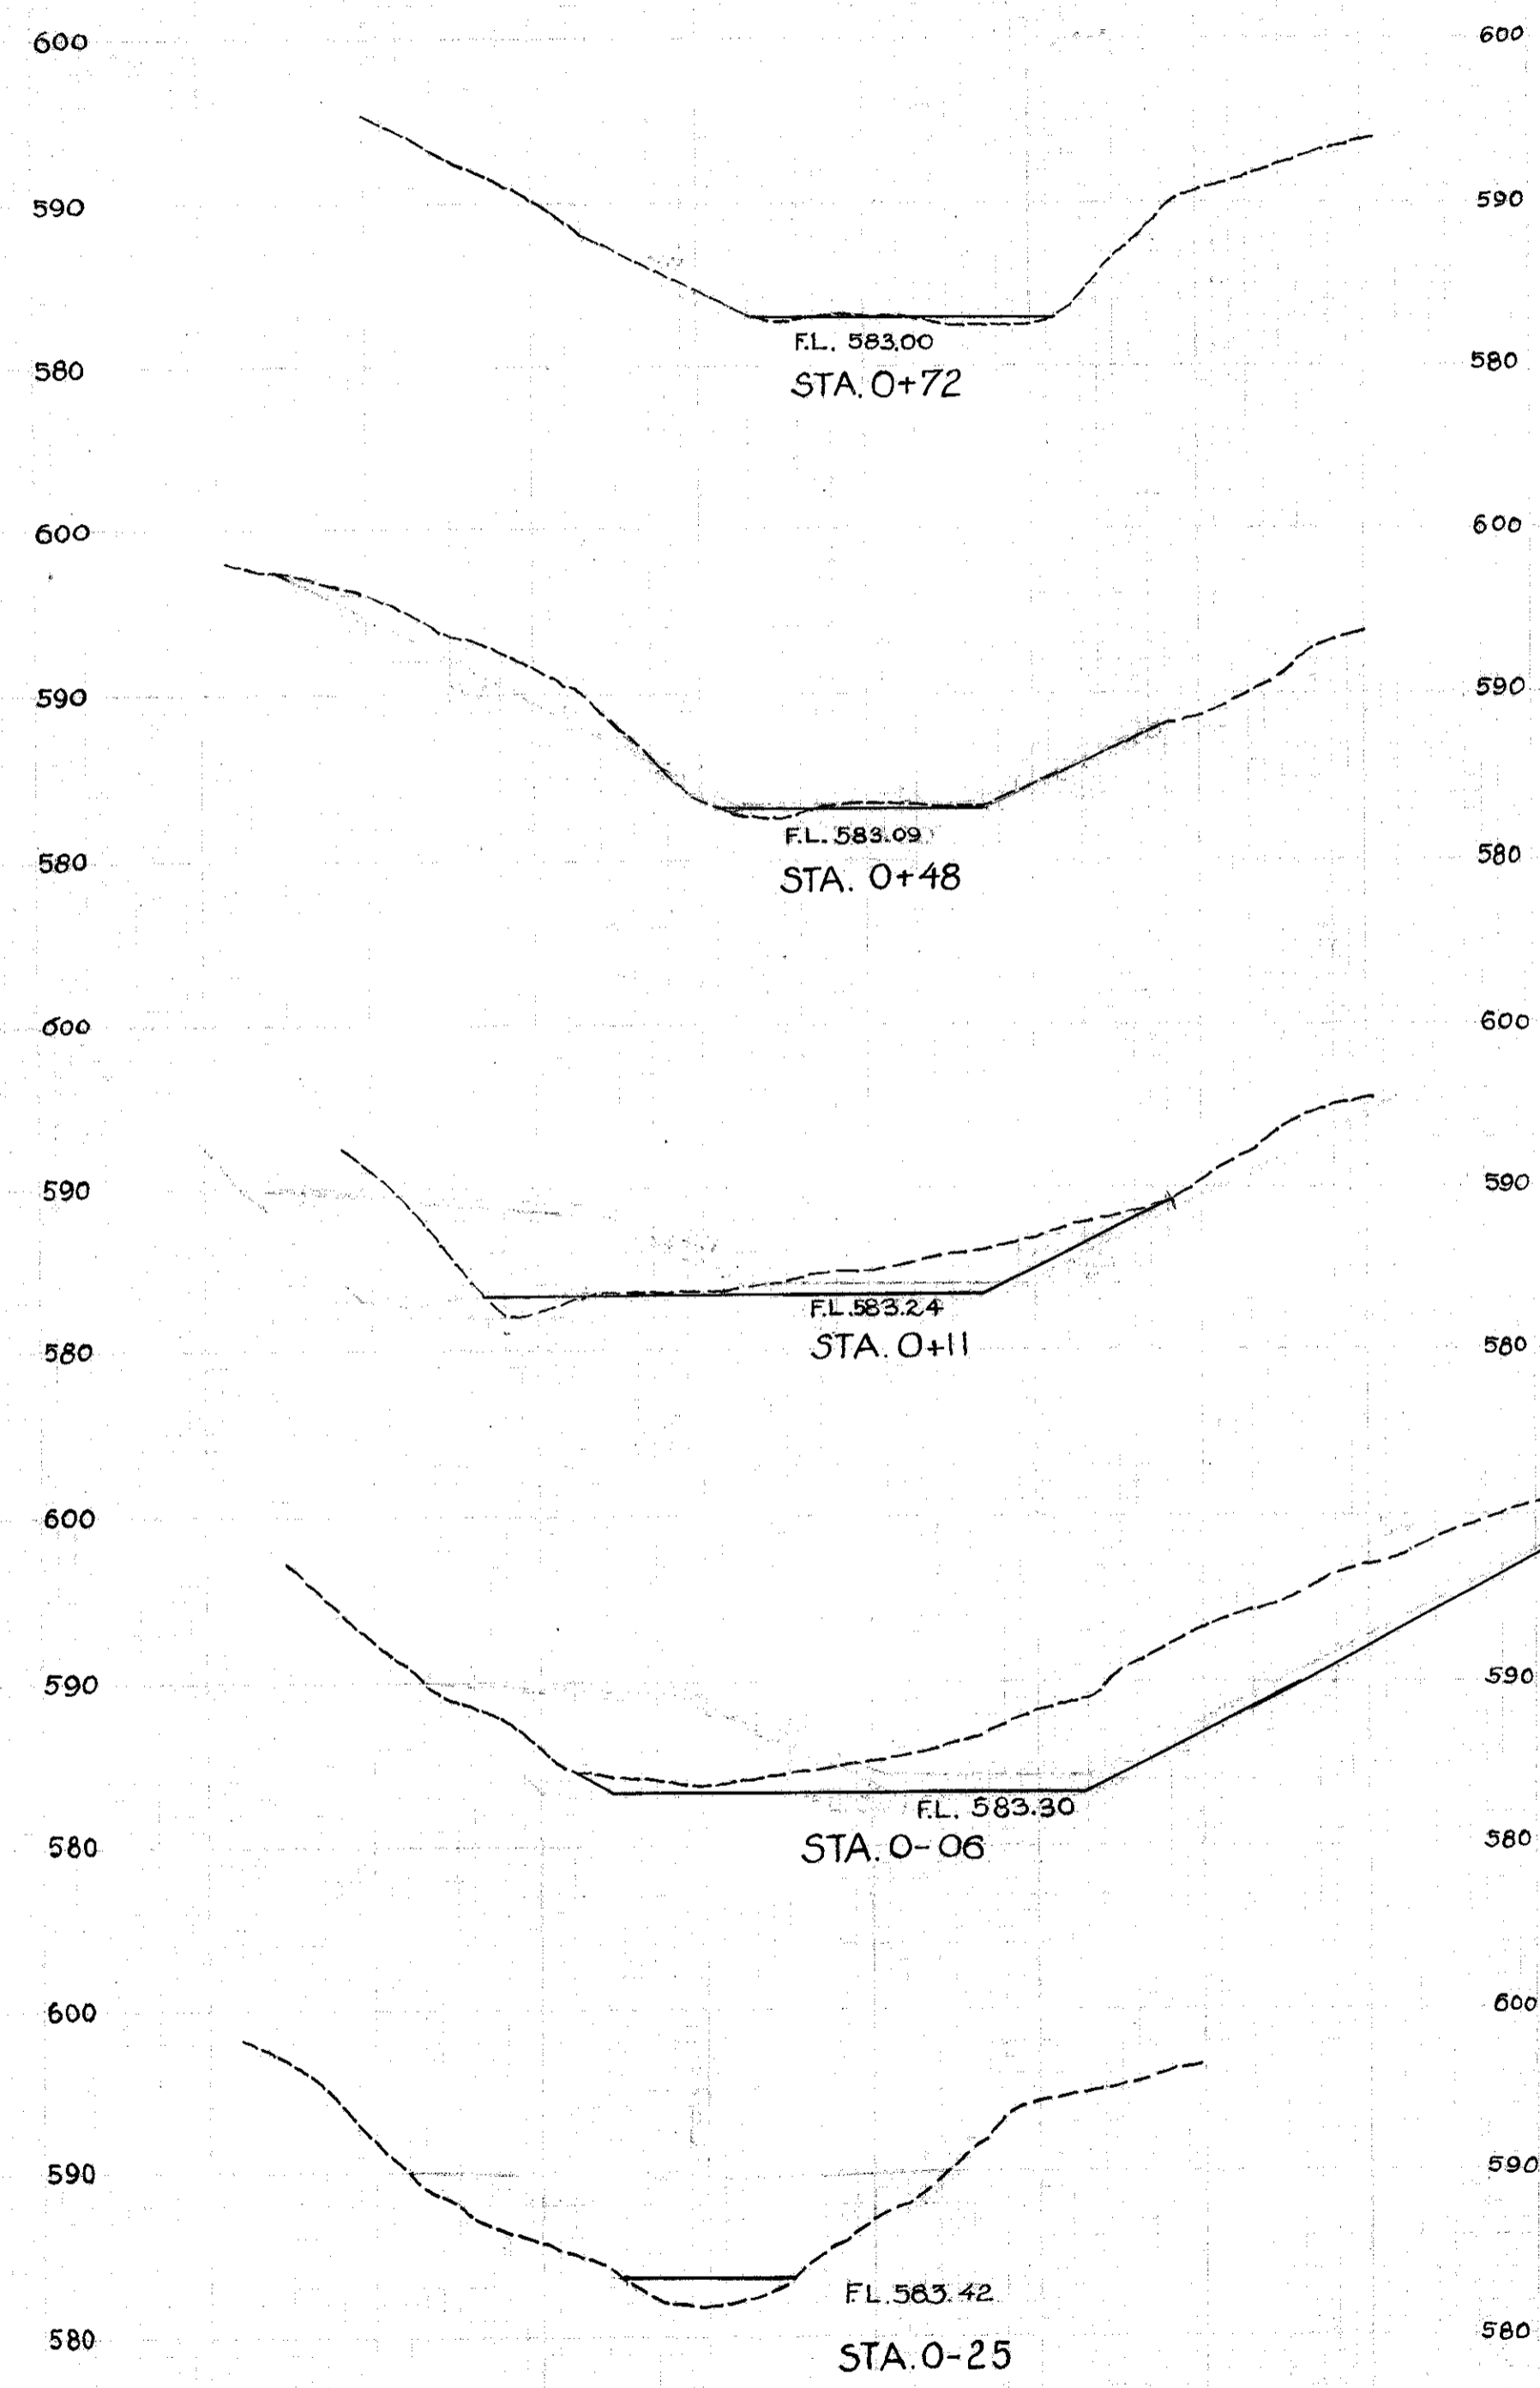


SLOPE PROVIDED BY ITEM, ABANDON EXISTING  
CULVERT, TO MEET X-SECTION AT STA. 0-25

NOTE  
STATIONING SHOWN IS  
NORTH WEST BASELINE  
STATIONING

END AREA SQ. FT.		CU. YDS.	
CUT	FILL	CUT	FILL
0	3		
		1	2
1	1		
		30	4
42	4		
		86	1
230	0		
		81	4
0	12		

40 30 20 10 0 10 20 30 40

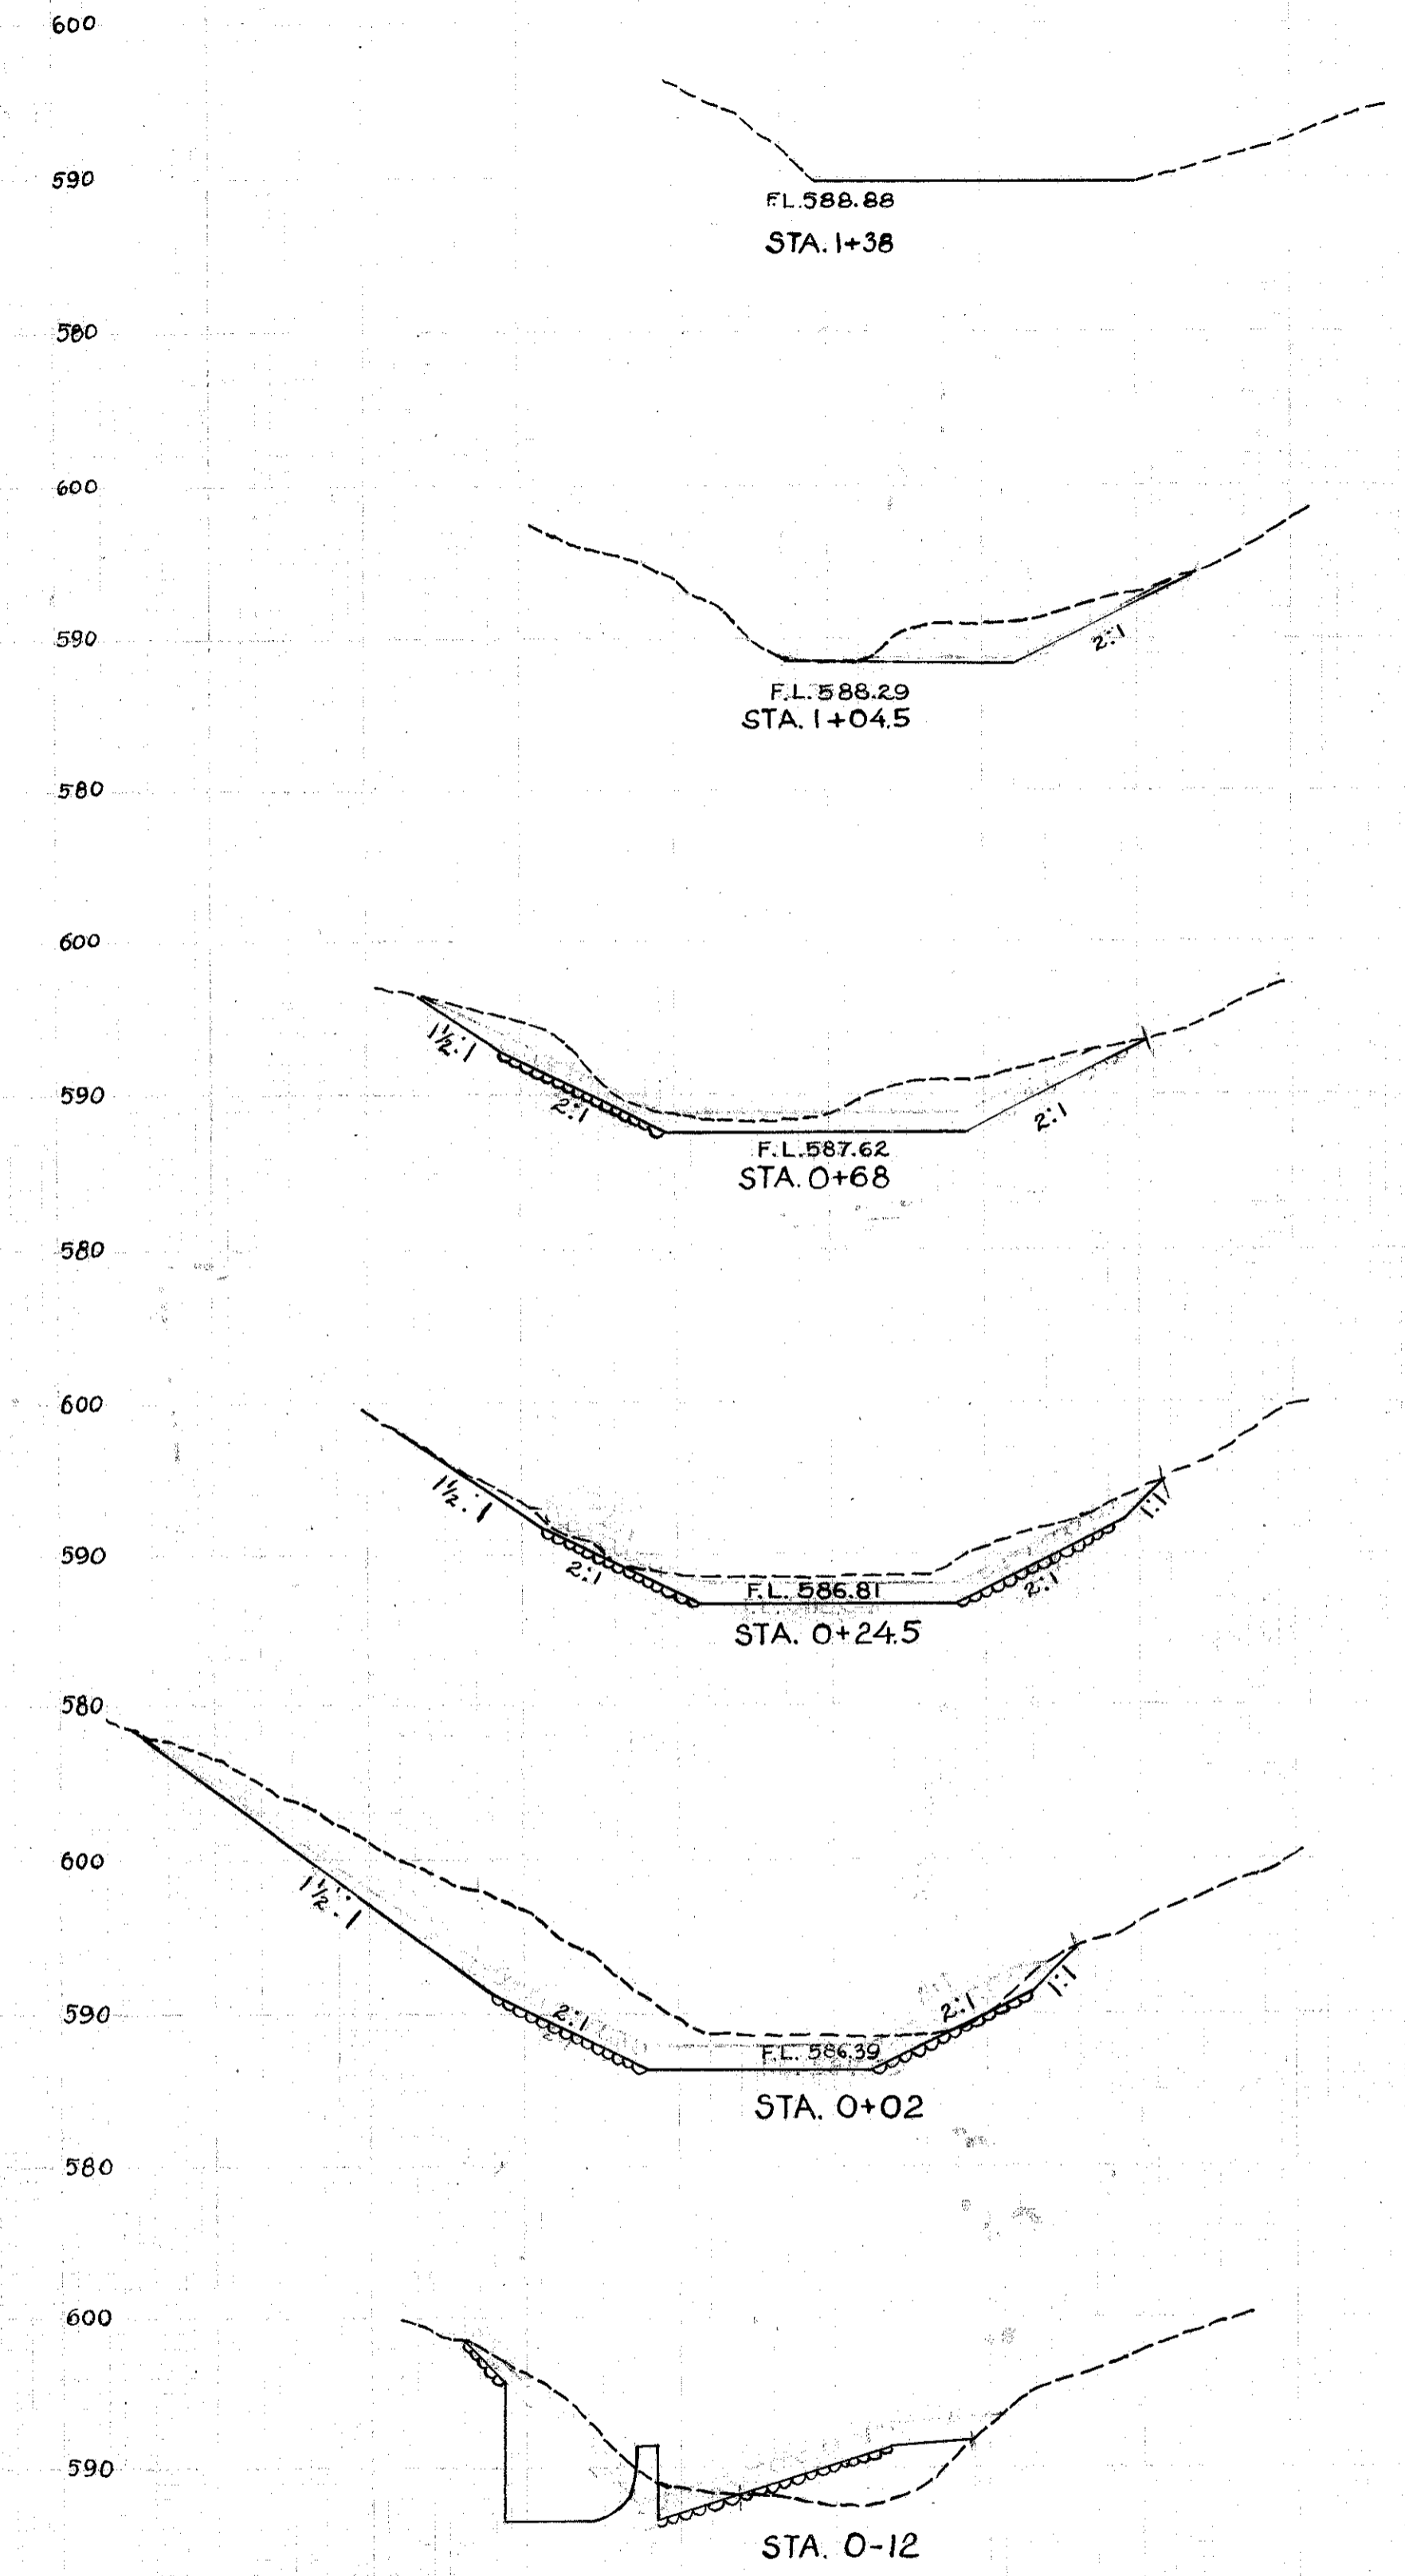

SLOPE PROVIDED BY ITEM,  
ABANDON EXISTING CULVERT,  
TO MEET X-SECTION AT STA. 0-12  
RIPRAP AS SHOWN ON SHEET #3

NOTE  
STATIONING SHOWN IS  
NORTH EAST BASELINE  
STATIONING

END AREA SQ. FT.		CU. YDS.	
CUT	FILL	CUT	FILL
0	0		
		26	0
38	0		
		84	0
86	0		
		132	0
74	0		
		108	0
185	0		
		49	9
4	36		

H.I.F. 1949 5  
LAKE COUNTY  
LAK-283-0.78

EMBAKMENT  
20 CU.YDS  
+22% 4 -  
24 CU.YDS

ITEM E3-  
CHANNEL EXCAVATION 597 cu. Yds.

NOTE - EMBANKMENT MATERIAL TO BE OBTAINED  
FROM STRUCTURAL & CHANNEL EXCAVATION.