

211

STATE OF OHIO

DEPARTMENT OF HIGHWAYS
 W.P.A. STATE WIDE HIGHWAY PROJECT
 STATE WIDE OFFICIAL PROJECT O.P. 665-42-119
 LAKE COUNTY
 SH.520 SEC. WILLOWICK PT. ROUTE 283
 NET LENGTH OF PROJECT 4266 FT.=.81 MI.


LAKE COUNTY
 SH 520 S.R. 283
 SEC WILLOWICK (Pt)
 HIGHWAY AUTHORIZATION NO 12-43-7
 W.P.A JOB NO. 18543-103

1
1

LAK SR 283
 1.44 = 2.25 ±




LOCATION PLAN

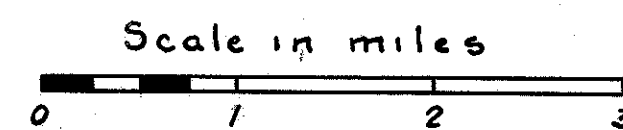

SUMMARY OF QUANTITIES		
QUANTITIES	UNIT	MATERIAL
1054	Cu. Yd	Excavation
8532	lin. Ft.	Vitrified Skip Pipe
710	Ton	Porous Backfill - Slag

The right of way necessary for this improvement will be provided by the State of Ohio
 Traffic to be maintained at all times
 All workmanship and material to be in accordance with 1939 State of Ohio Standard Specifications

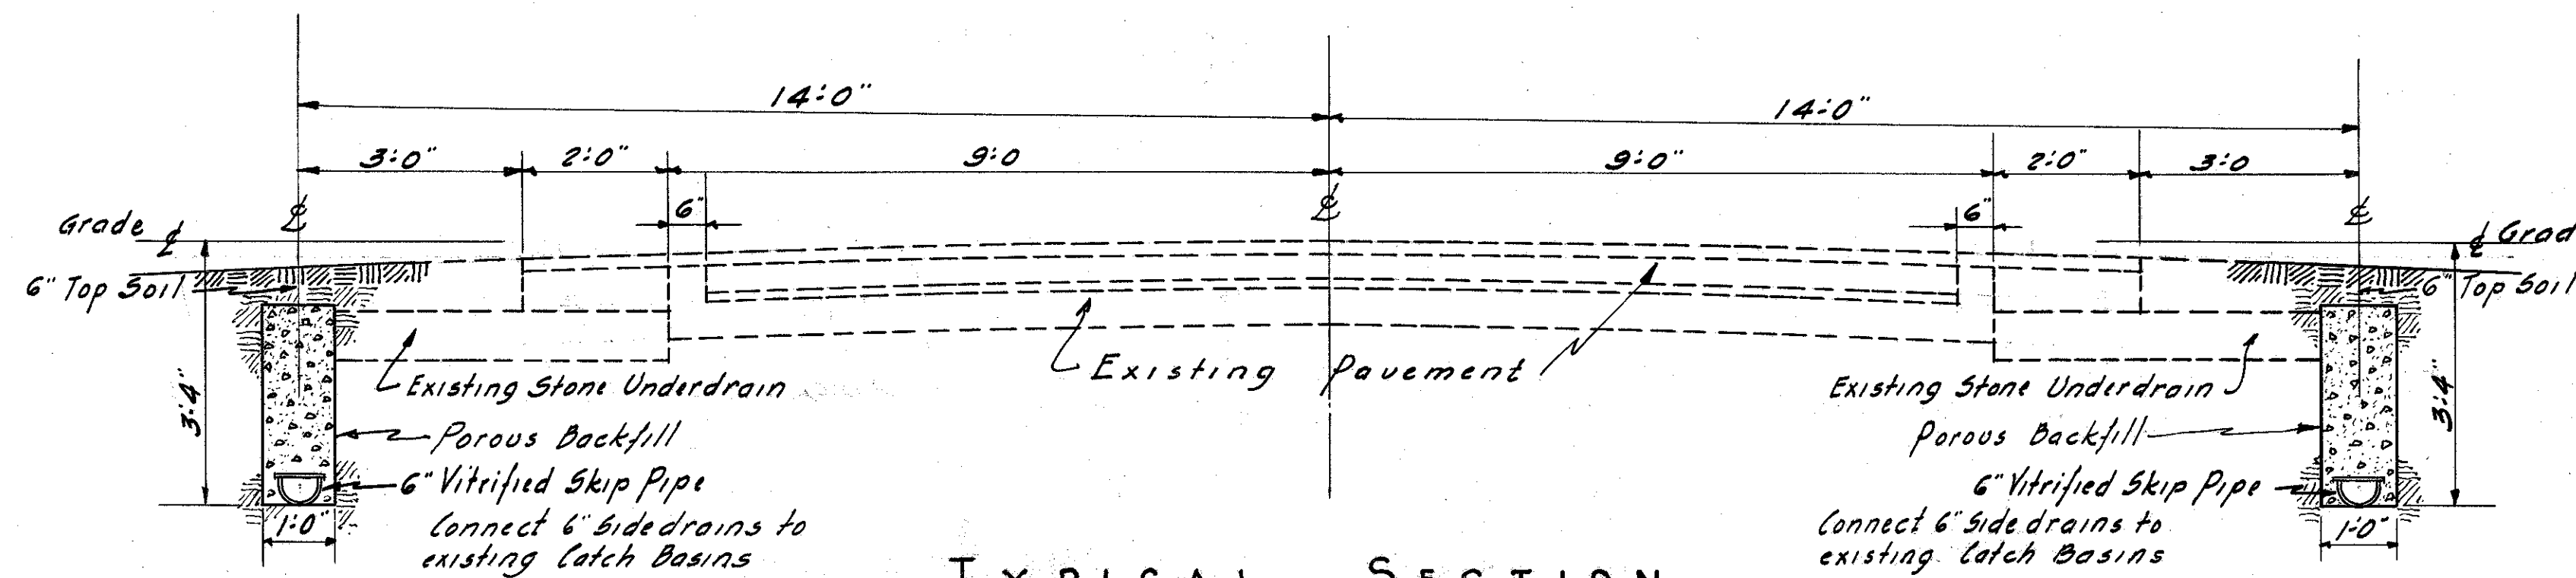

TYPICAL SECTION

Sta 0+65 to Sta 43+31
 Scale 1/2"=1'-0"

I hereby approve these plans and declare that provision for maintenance and safety of traffic will be made as herein described:

Approved *Fred R. Williams* P.E. 862.
 Date 11-24-39 Resident Division Deputy Director

Approved *[Signature]*
 Date 3/20/40 Chief Engineer, Bureau of Maintenance

Approved *[Signature]*
 Date 3/20/40 First Asst. Director - Chief Engineer

Approved *[Signature]*
 Date 3/20/40 Director of Highways

CONSTRUCTION BUREAU
 MAY 22 1958
 GROUND PHOTOLAB

000045