

STATE OF OHIO DEPARTMENT OF HIGHWAYS

FED. RD. DIVISION	STATE	PROJECT	1
2	OHIO	STATE	34

LAKE COUNTY
LAK 283-16.85

MICROFILMED
AUG 1 1967
GROUND PHOTO LAB

LAK. 283-16.85 LAKE COUNTY CITY OF PAINESVILLE

CONVENTIONAL SIGNS


CENTERLINE	_____
EXISTING RIGHT OF WAY	_____
UTILITY POLE LINE	⊘ ⊘ ⊘ ⊘
STORM OR SANITARY SEWER M.H.	⊙ ⊙ ⊙ ⊙
GAS PIPE LINE	_____
GAS VALVE	⊘ ⊘ ⊘ ⊘
O.B.T. DUCT LINE	_____
ELECTRIC POWER DUCT LINE	_____
ELECTRIC M.H. & VAULT	⊠ ⊠ ⊠ ⊠
WATER PIPE LINE	_____
WATER METER	⊙ ⊙ ⊙ ⊙
WATER VALVE	⊘ ⊘ ⊘ ⊘
FIRE HYDRANT	⊙ ⊙ ⊙ ⊙
TREES	⊙ ⊙ ⊙ ⊙
ROAD SIGNS OR MARKERS	□ □ □ □

INDEX TO SHEETS


TITLE SHEET	1
TYPICAL SECTION	2
GENERAL NOTES	3-4
CALCULATIONS	5
GENERAL SUMMARY	6
PLAN AND PROFILE	7-12
EXTRA AREA DETAILS	13-17
MODIFICATION OF ELECTRIC MANHOLES	18-20
DRIVEWAY QUANTITIES	21
CROSS SECTIONS	22-32
RIGHT OF WAY	33-34

LINE DATA

LENGTH OF PROJECT	
BEGIN PROJECT :	RICHMOND ST. (S.R. 283) STA. 28+89.07
END PROJECT :	RICHMOND ST. (S.R. 283) STA. 10+00
TOTAL LENGTH OF PROJECT : 1,889.07 FT. or 0.357 Mi.	
LENGTH OF WORK	
BEGIN WORK :	RICHMOND ST. (S.R. 283) STA. 28+99.07
END WORK :	LIBERTY ST. STA. 6+21.7
TOTAL LENGTH OF WORK : 2,277.37' OR 0.431 Mi.	

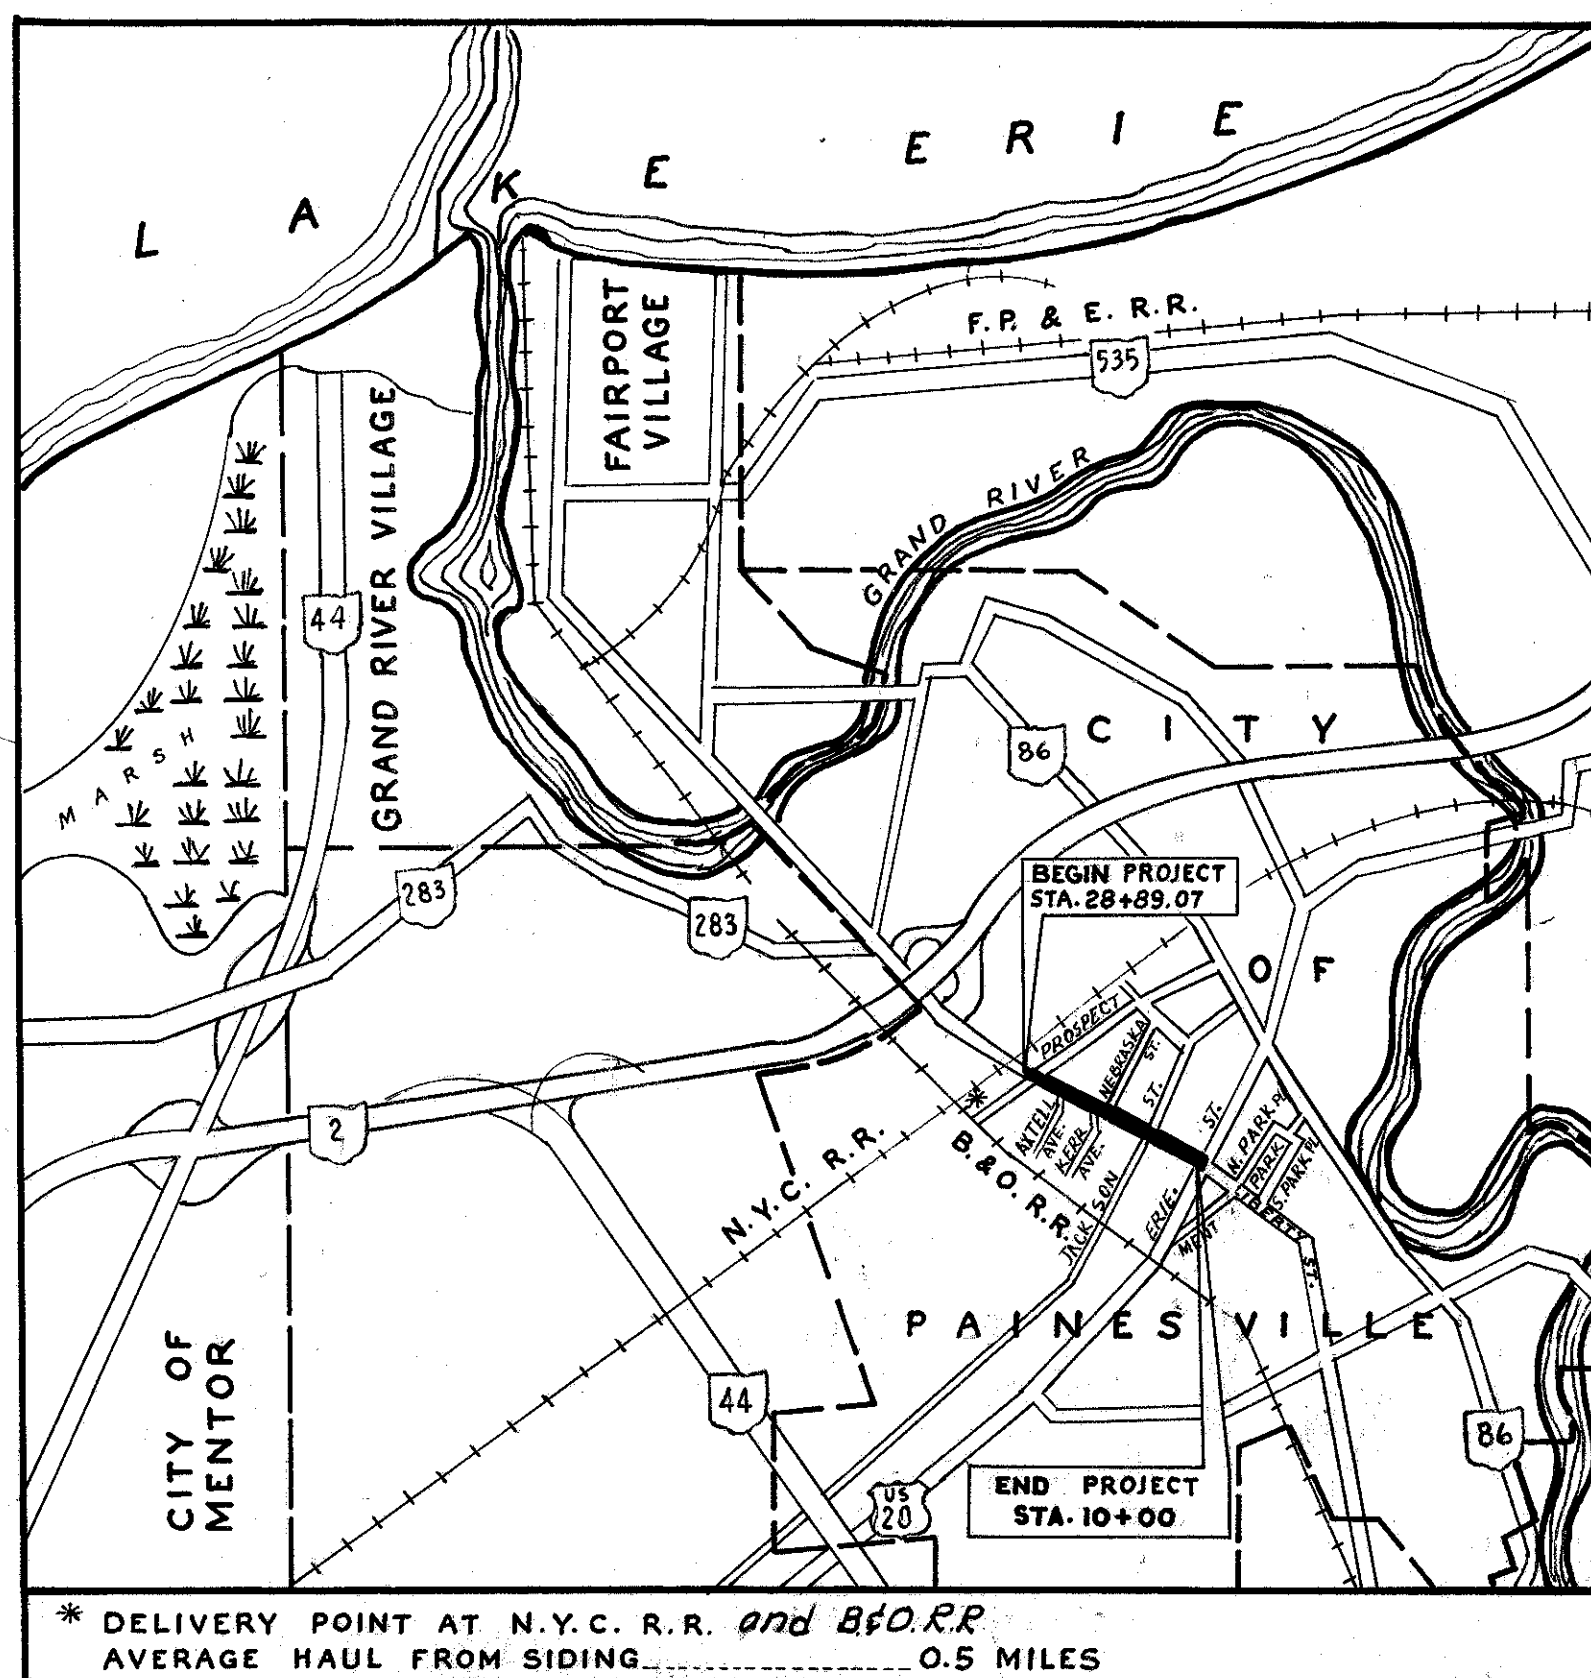

LOCATION MAP

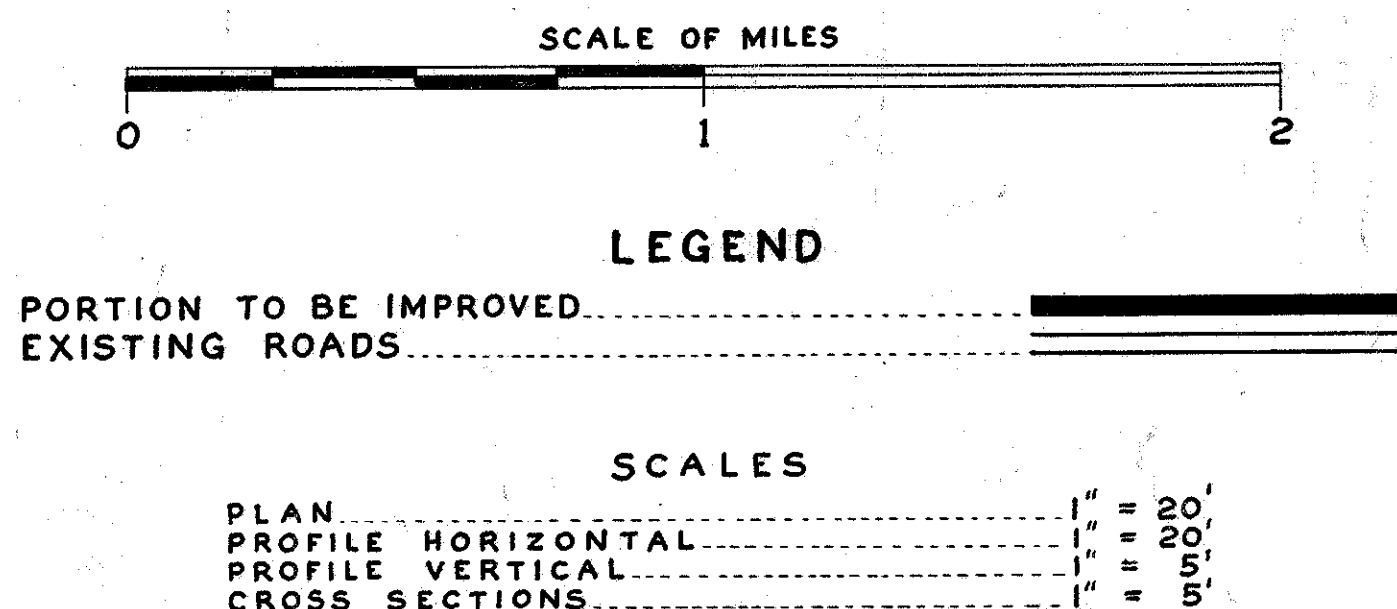

1965 SPECIFICATIONS

The standard specifications of the State of Ohio Department of Highways, including changes and supplemental specifications listed in the proposal shall govern this improvement.

The right of way for this improvement will be provided by the State of Ohio.

I hereby approve these plans and declare that the making of this improvement will not require the closing to traffic of the highway and that provisions for the maintenance and safety of traffic will be as set forth on these plans and estimates.

Approved Charles M. Lywick
Date 2-30-65 Division Deputy Director

Approved _____
Date _____ Engineer of Bridges

Approved R. J. Ricketts
Date 1-12-66 Engineer of Location and Design

Approved P. E. Shultz
Date 1-12-66 Deputy Director of Design and Construction

Approved T. W. Borah
Date 1-27-66 Deputy Director of Right of Way

Approved F. W. Wilson
Date 1-27-66 Deputy Director of Planning and Programming

Approved _____
Date _____ First Assistant Director

Approved P. E. Mead
Date 2-23-66 Director of Highways

No RR
4887
1-12-66

SUPPLEMENTAL PRINTS OF STANDARD CONSTRUCTION DRAWINGS				SUPPLEMENTAL SPECIFICATION			
NUMBER	DATE	NUMBER	DATE				
BP-5	6-1-65	CB-3	6-1-65				
BP-6	6-1-65	MH-1	6-1-65				
BP-7	6-1-65	L-1	6-1-65				
MC-2	6-1-65	MC-1	6-1-65				
MC-3	6-1-65	MH-1A	6-1-65				
MC-4	6-1-65						
MC-6	6-1-65						

FILE NO	LAKE COUNTY	LAK - 283 - 16.85
	DATE OF LETTING	196
	CONTRACT No.	

00288