



SUPERELEVATED AND TRANSITION SECTION
STA. 141+51 TO STA. 142+50

- LEGEND
- ① ITEM 408 - BITUMINOUS PRIME COAT
 - ② ITEM 301 - 7 3/4" BITUMINOUS AGGREGATE BASE AC-20
 - ③ ITEM 404 - 1 1/4" ASPHALT CONCRETE SURFACE COURSE AC-20
 - ④ ITEM 411 - 6" STABILIZED CRUSHED AGGREGATE
 - ⑤ ITEM 407 - TACK COAT
 - ⑥ ITEM 660 - SODDING
 - ⑦ ITEM 403 - 0 TO 3/4" ASPHALT CONCRETE, PRELEVELING
 - ⑨ ITEM 609 - CURB, TYPE 6, AS PER PLAN

- (A) EXIST. CONCRETE OR BRICK PAVEMENT (VARIES 4" TO 11")
- (B) EXIST. ASPHALT PAVEMENT (VARIES 4" TO 10")
- (C) EXIST. SUBBASE (VARIES 8" TO 1'-1")
- (E) EXIST. CONCRETE CURB (ITEM 202 - CURB REMOVED)
- (F) EXIST. UNDERDRAIN
- (H) EXIST. GUARDRAIL TO BE REMOVED
- (J) EXIST. CONCRETE CURB

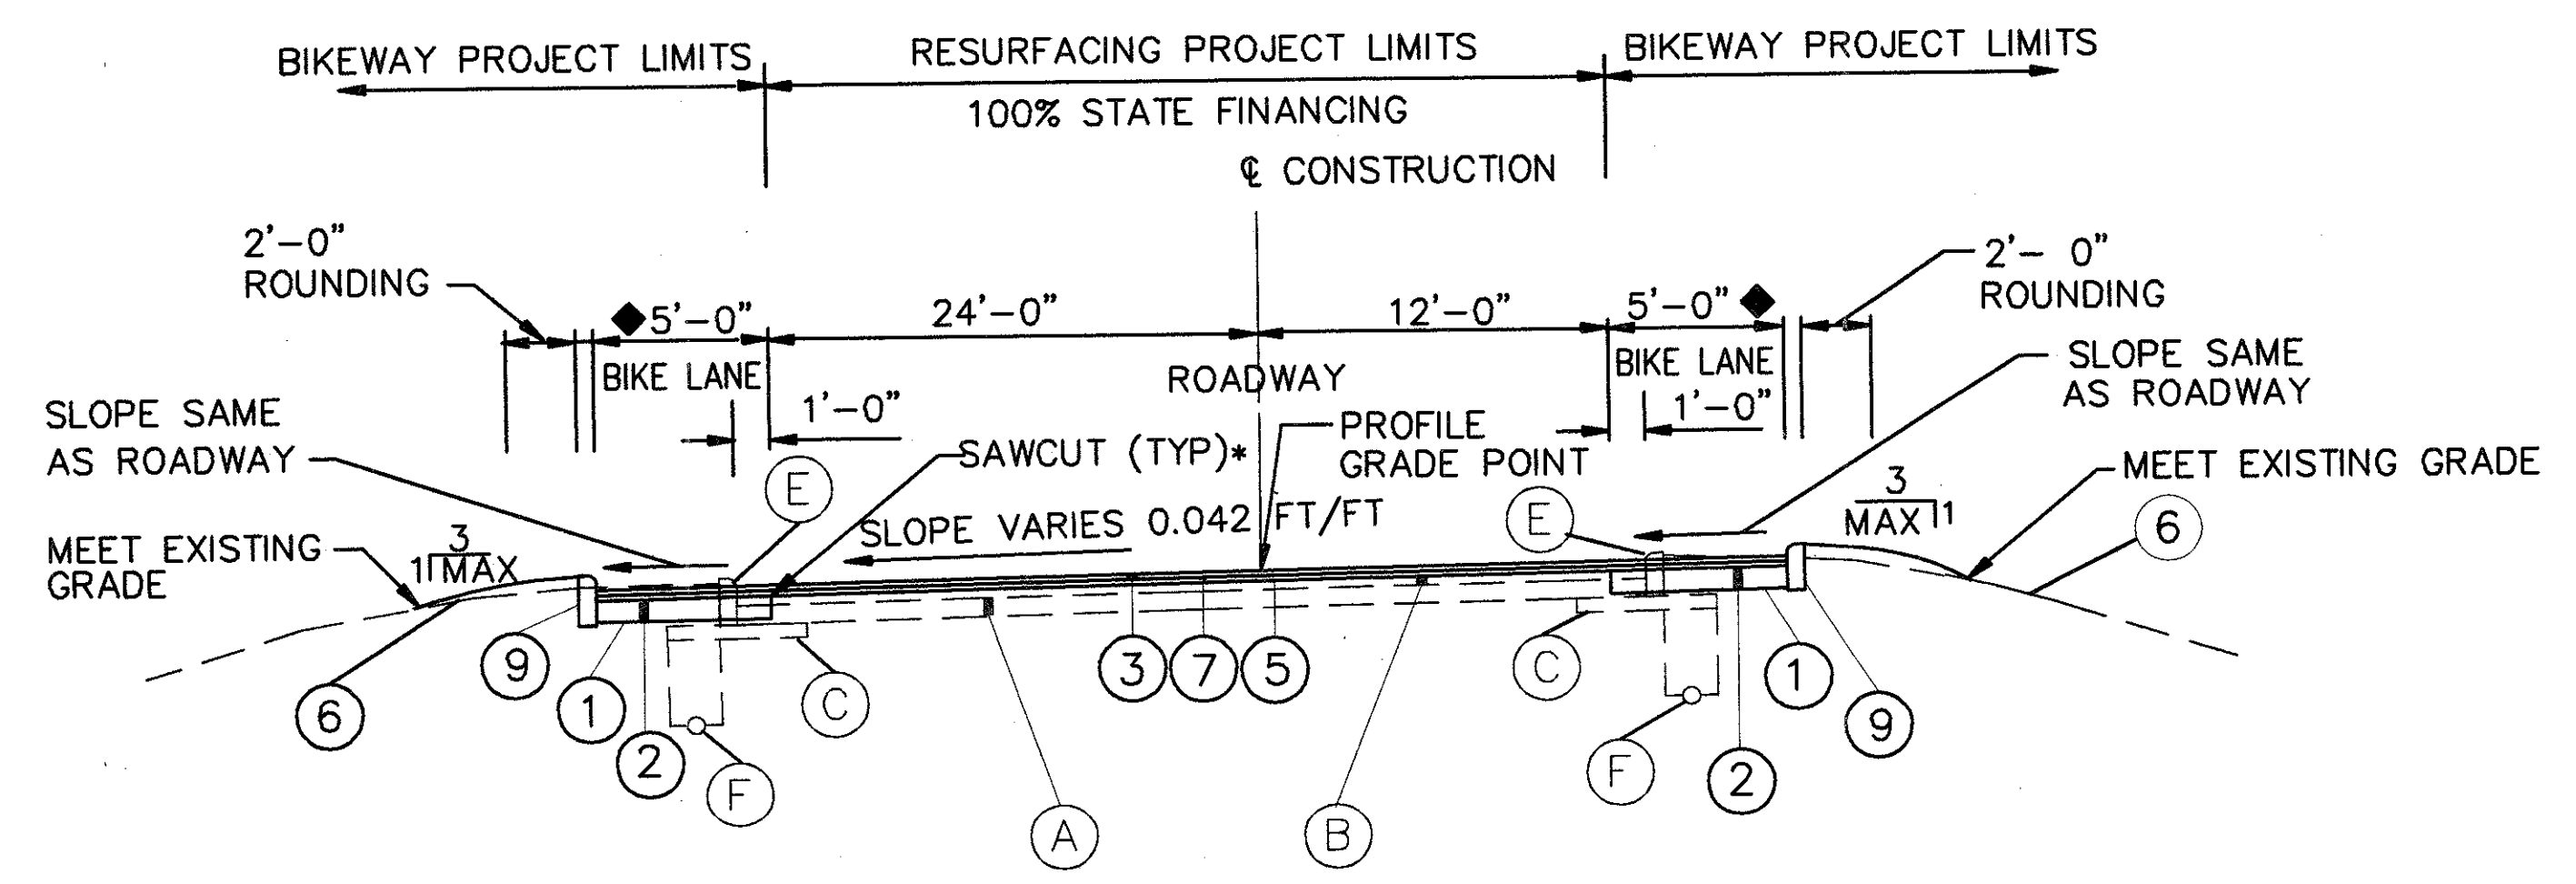

SUPERELEVATED AND TRANSITION SECTION
STA. 142+50 TO STA. 143+50

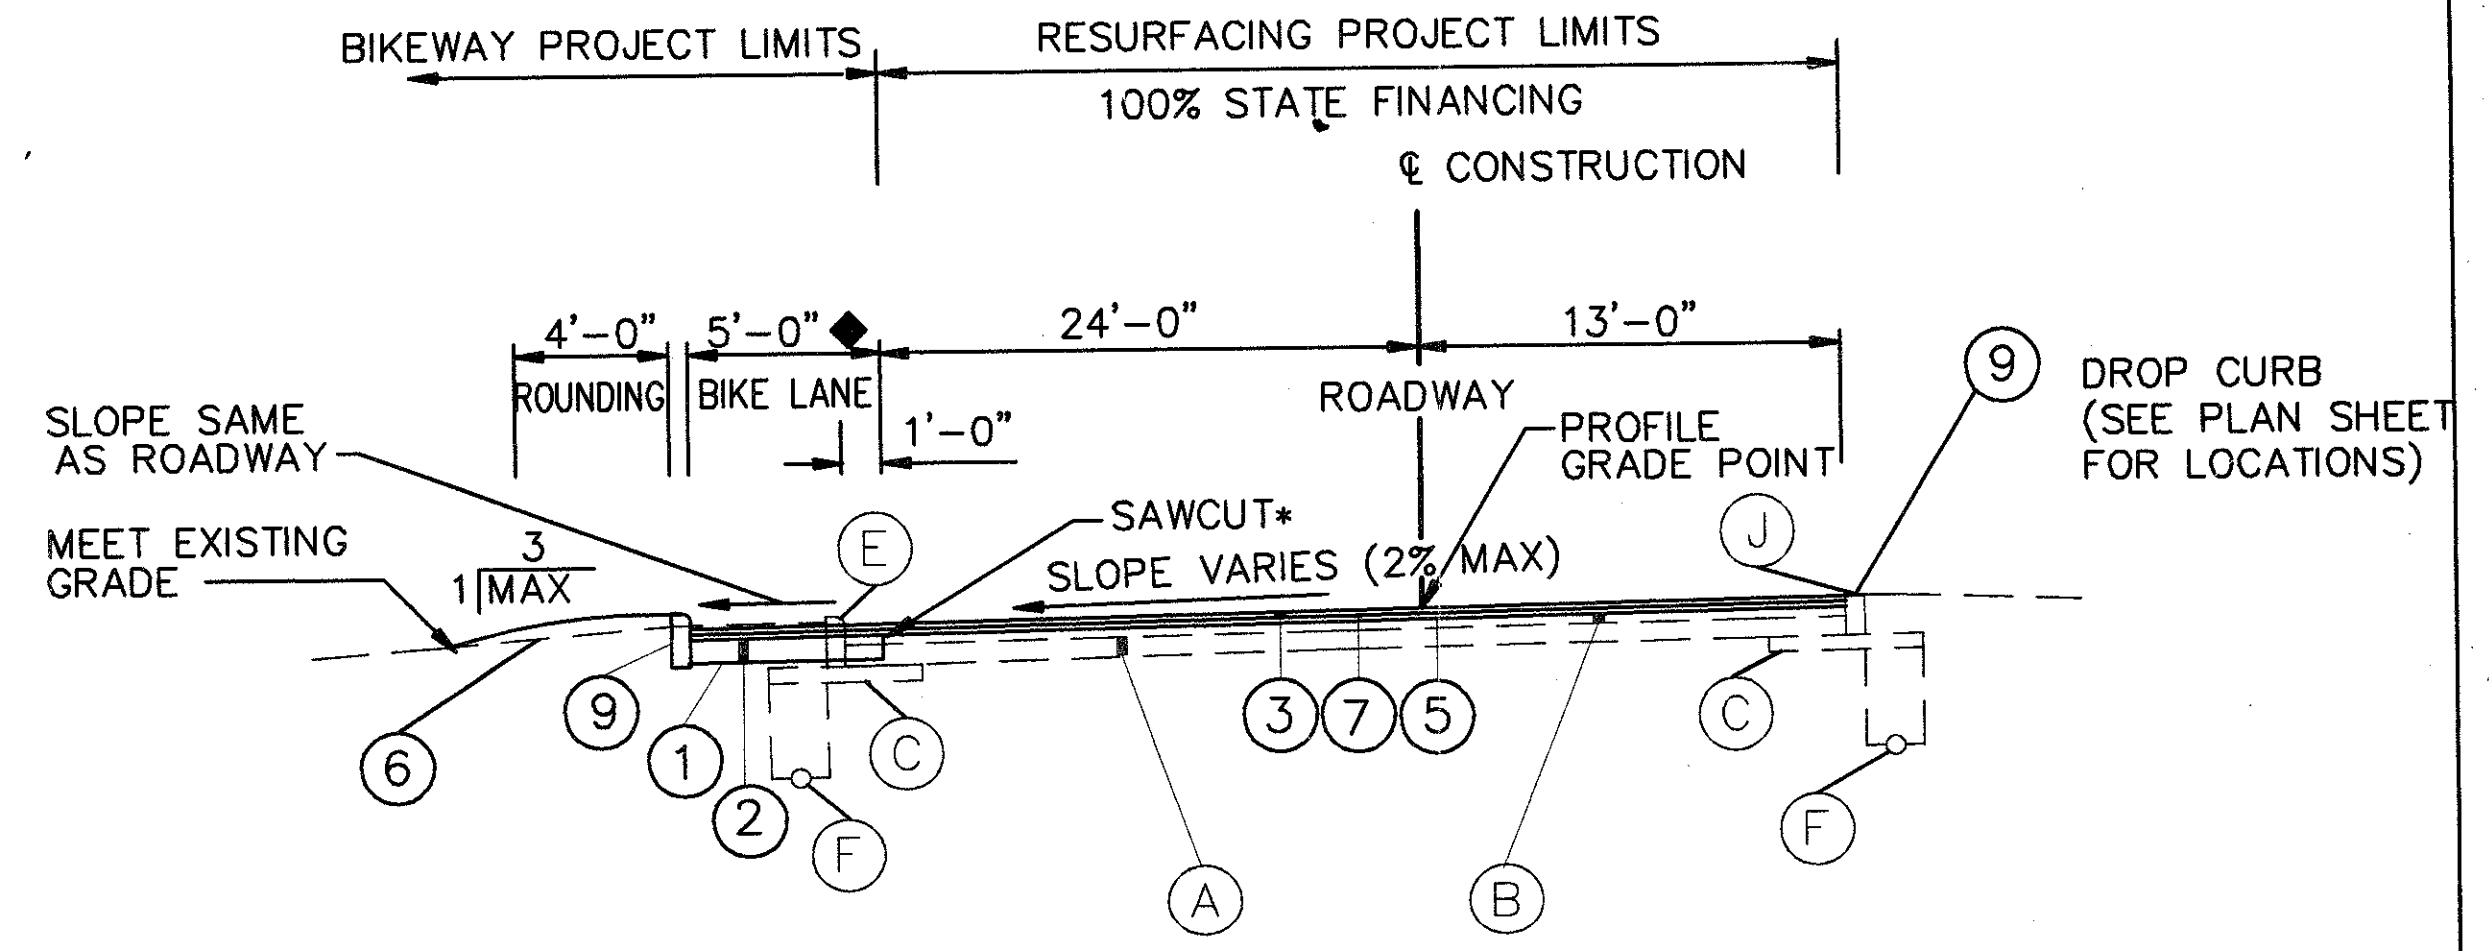

SUPERELEVATED AND TRANSITION SECTION
STA. 143+50 TO STA. 144+88

◆ SEE PLAN SHEETS 19 THROUGH 34 FOR PROPOSED WIDTH DIMENSIONS.
* SAW CUTTING AS PER 203.04 (f).