


5-3

STATE OF OHIO
DEPARTMENT OF TRANSPORTATION

IX-1A31(5)
PART II

FHWA REGION	STATE	PROJECT
5	OHIO	IX-1A31(5)

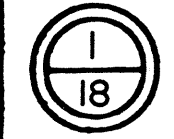

For Part I Of This Contract See **PLAN NO. BR-20-86**
Plans For Section **BRIDGE REHABILITATION**
LAK-283-4.13

Y	ROUTE	SECTIONS	PROJECT TERMINII		NET LENGTH MILES	TOWNSHIP	CITY	VILLAGE
			BEGIN	END				
II	LAKE	283	4.72	STA 174+26	STA 177+41	0.060		EASTLAKE

The Standard 1985 Specifications of the State of Ohio, Department of Transportation, including changes and Supplemental Specifications listed in the plans and proposal shall govern these improvements.

I hereby approve these plans and declare that the making of these improvements will require the closing of the highways to traffic on Parts No. NONE and that detours will be provided by State forces. The closing to traffic of the highways will not be required on Parts No. II and provisions for the maintenance and safety of traffic will be as indicated in the proposal.

Approved Date 3/18/86 Walter A. Ballis
District Deputy Director of Transportation

Approved Date 3-21-86 Walter S. Gatlins, JR.
Engineer, Bureau of Bridges and Structural Design

Approved Date _____ Deputy Director, Operations


Approved Date _____ Director, Department of Transportation

PROJECT LENGTH = 315 L.F. OR 0.060 MILES WORK LENGTH = 417 L.F. OR 0.079 MILES

N — PORTION TO BE IMPROVED

INDEX OF SHEETS

- 1 TITLE SHEET
- 2-6 GENERAL NOTES
- 6 ESTIMATED QUANTITIES
- 7 PLAN AND PROFILE
- 8 TYPICAL SECTION
- 9-12 JOINT DETAILS
- 13 BRIDGE TERMINAL ASSEMBLY DETAIL
- 14-18 MAINTENANCE OF TRAFFIC

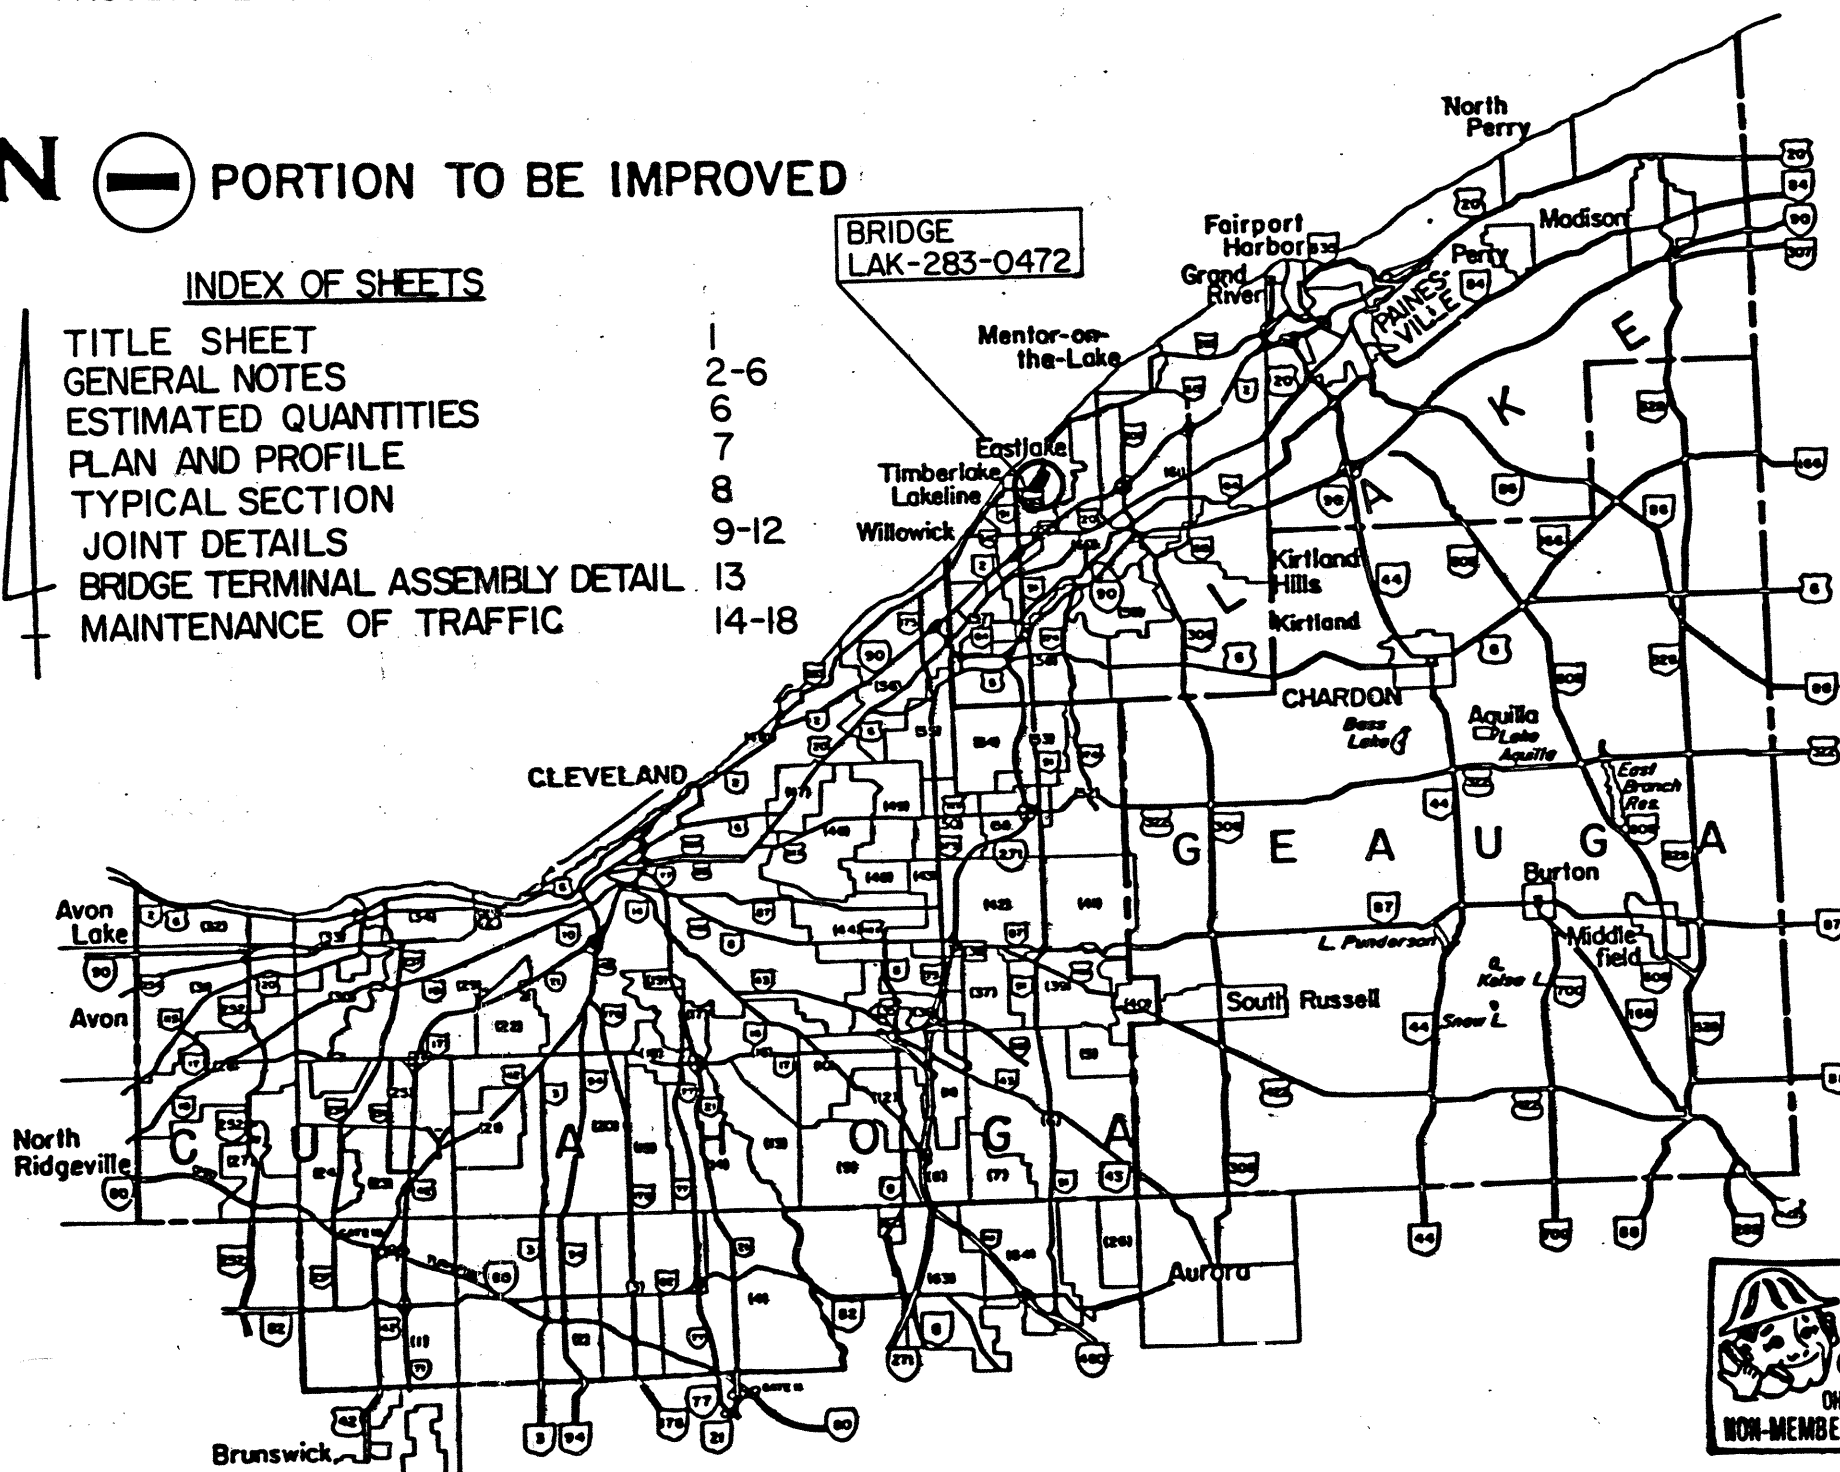

DESIGN DESIGNATION

CURRENT ADT (1986)	5920
DESIGN YEAR ADT (2006)	9000
DHV	900
D	50%
T	4%
V	35MPH

PLAN PREPARED BY:
DISTRICT 12 03331-1

DEPARTMENT OF TRANSPORTATION
FEDERAL HIGHWAY ADMINISTRATION

APPROVED: _____
DIVISION ENGINEER DATE

STANDARD DRAWINGS		SUPPLEMENTAL SPECIFICATIONS	
BP-5	1-11-85	836	11-12-85
GR-1	1-11-85	853	6-26-78
GR-3	1-21-85	861	9-9-83
EXJ-2-81	4-2-84	856	6-26-78
BR-2-82	11-1-82	961	9-9-83
SD-1-69	6-12-69	845	2-25-86
SEE PART I			



7-1-86