


EAST SIDEWALK JOINT DETAIL

** See sheet 11 for installation. At the contractor's option, a split extrusion (Type E) may be used in the sidewalk area at no increase in cost to the State.

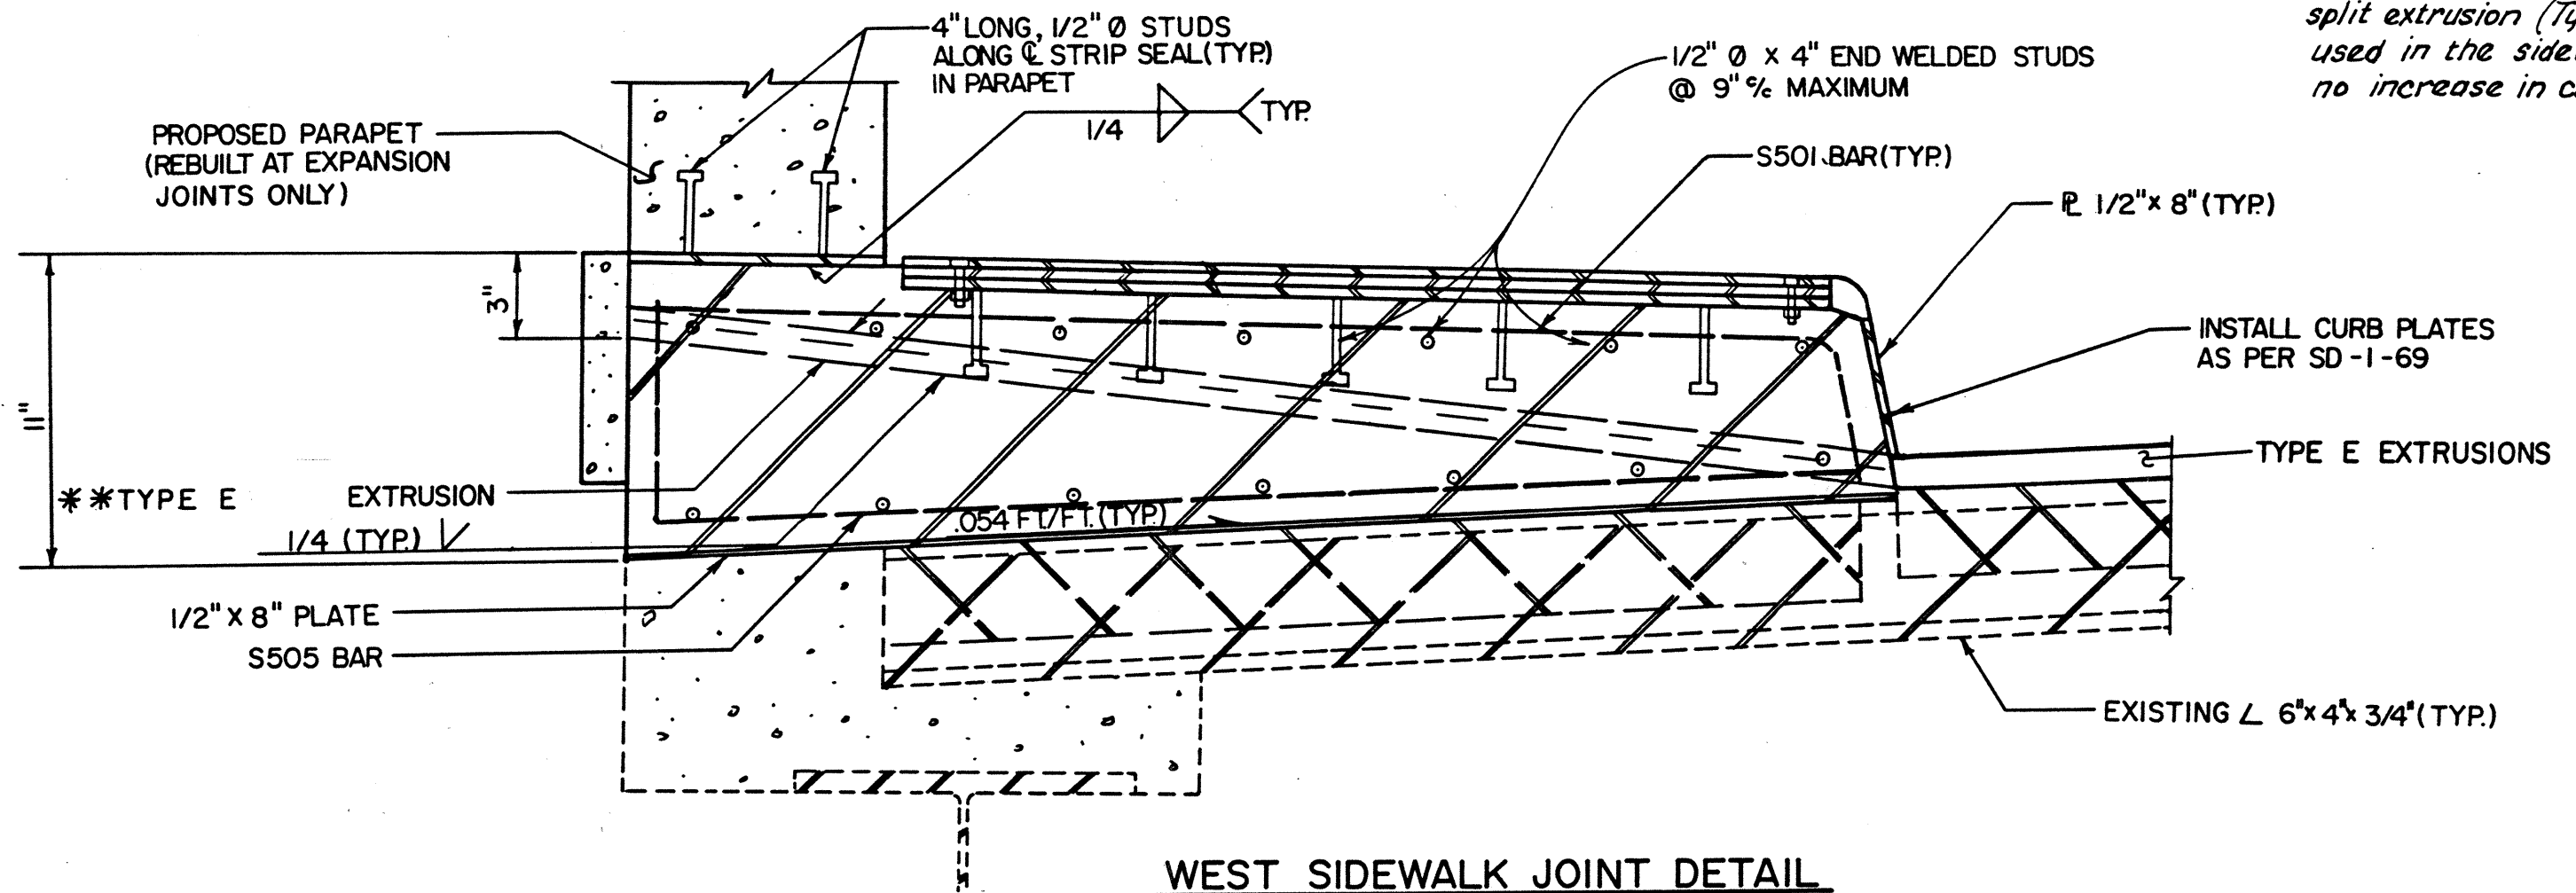

WEST SIDEWALK JOINT DETAIL