
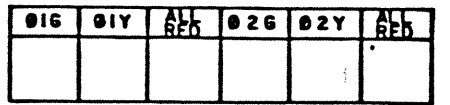
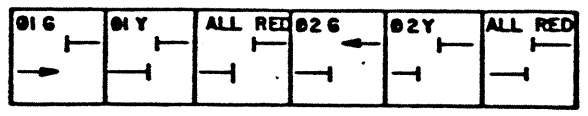
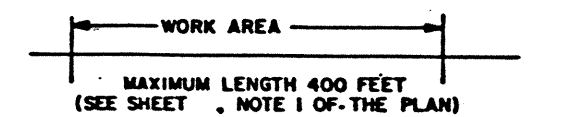


PLAN NO. BR-20-86


FED. RD. DIVISION	STATE	PROJECT
5	OHIO	

17
18




LAK-283-472

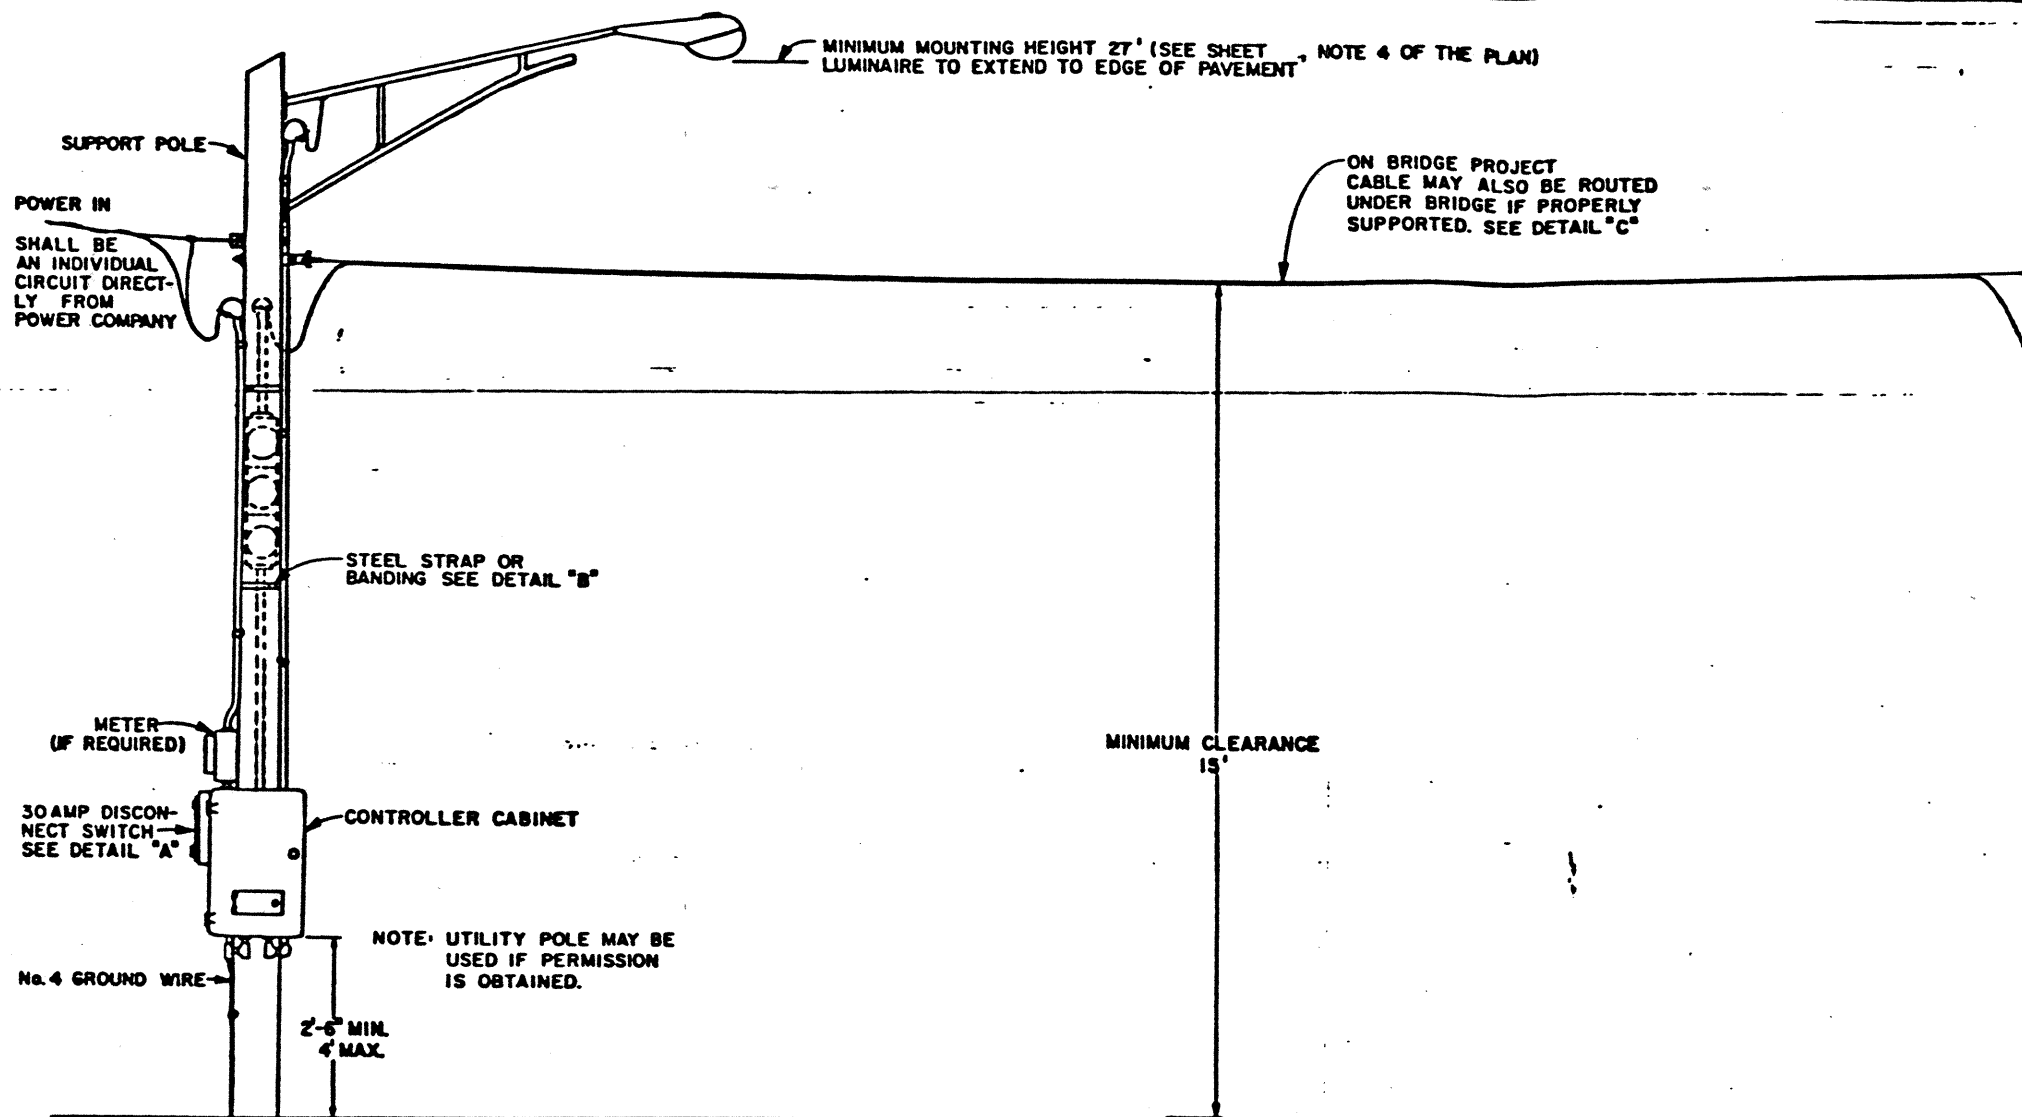

PHASING AND INITIAL TIMING SETTINGS

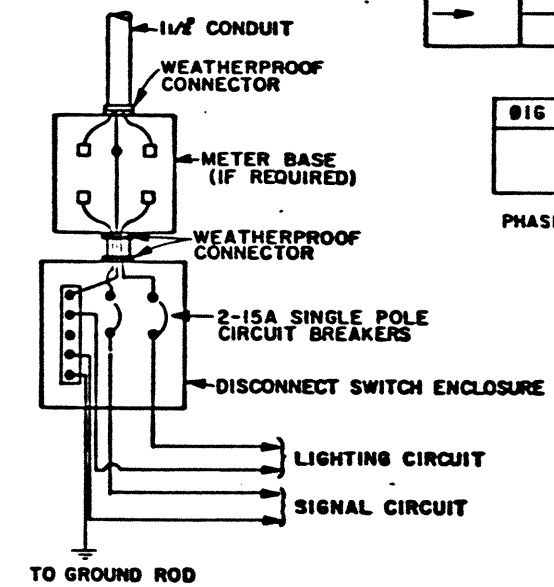

DETAIL "A"

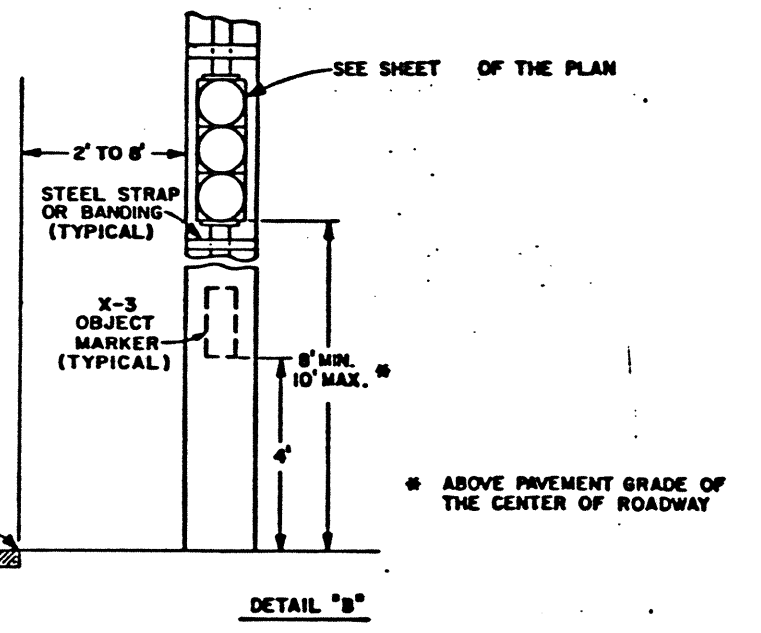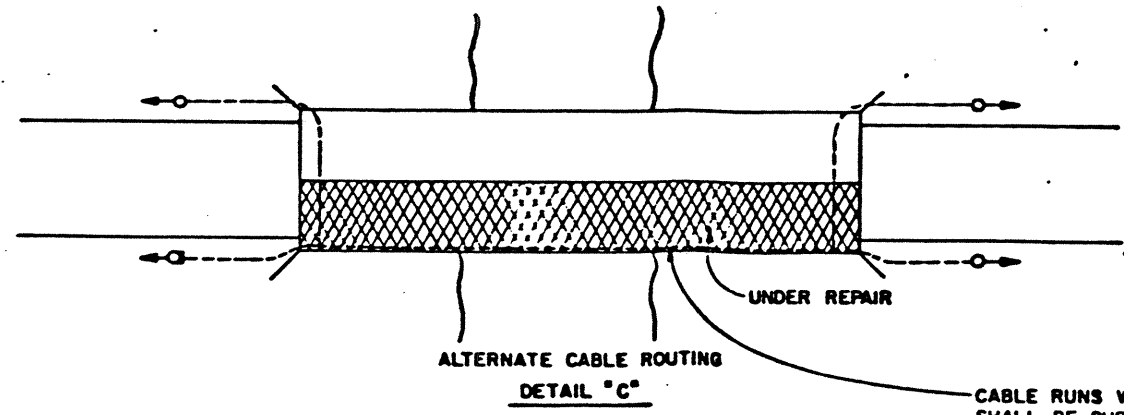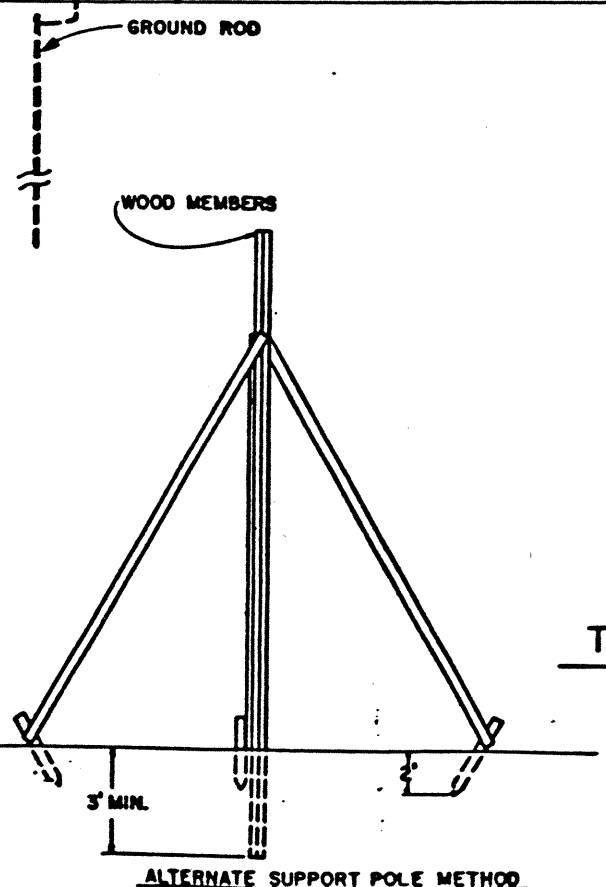

TYPICAL SERVICE, LUMINAIRE, SIGNAL HEAD AND CONTROLLER CABINET INSTALLATION

OHIO DEPARTMENT OF TRANSPORTATION	
SIGNALIZED CLOSING 1 LANE OF A 2 LANE HIGHWAY	DATE 4/85
DR.	CK.