

H-7
E-I-I
S

FED. RD. DIST. NO.	STATE	PROJECT	FISCAL YEAR
2	OHIO	H-I-F	1947

1
4

LAKE COUNTY
LAK-283-5.10

STATE OF OHIO DEPARTMENT OF HIGHWAYS

LAK-283-5.10

LAKE COUNTY WILLOUGHBY TOWNSHIP

CONVENTIONAL SIGNS


County Line _____
 Township Line _____
 Corporation Line _____
 Center Line _____
 Steam Railroad _____

INDEX OF SHEETS

Title Sheet	Sheet No.	1
Line Sheet		2
Details		3
General Notes & Summaries		4

LINE DATA

Begin Project	Sta. 22+53
End Project	Sta. 24+47
Gross Length	194 Lin. Ft.
Additions or Deductions	None
Net Length Project	194 Lin. Ft. or .036 Miles

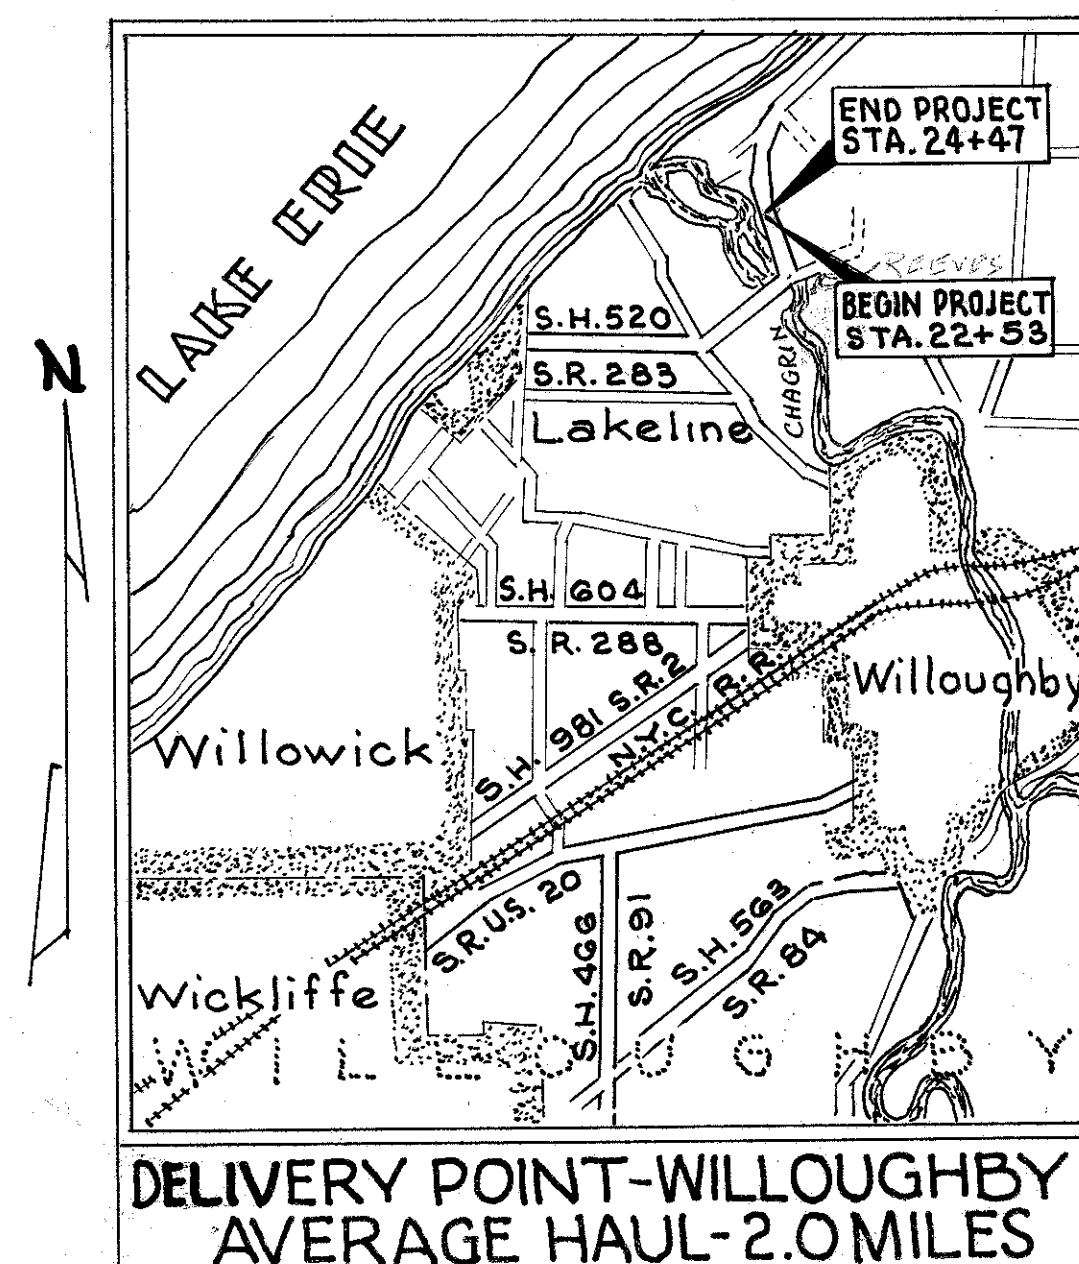

Portion to be improved _____
 State Highways _____
 Other Roads _____

SCALES

Plan 1" = 20'

The Standard Specifications of the State of Ohio, Department of Highways, including changes and Supplemental Specifications listed in the proposal shall govern this improvement.

I hereby approve these plans and declare that the making of this improvement will not require the closing to traffic of the highway.

The Right of Way necessary for this improvement will be provided by the State of Ohio.

Approved: Edw. W. Schaefer
 Date: 7-2-47 Division Deputy Director

Approved: _____
 Date: _____ Chief Engineer, Bureau of Maintenance.

Approved: _____
 Date: _____ Chief Engineer, Bureau of Bridges & R.R. Crossings

Approved: George J. Thurman
 Date: 8/1/47 Chief Engineer, Bureau of Location & Design

Approved: _____
 Date: _____ First Asst. Director & Chief Engineer

Approved: Miss Mary D. Shaffer
 Date: 8-1-47 Director of Highways

CONSTRUCTION
 BUREAU
 APR 10 1956
 GROUND PHOTOLAB

STANDARD DRAWINGS	
DRAWING NO.	DATE
G-8.07	2-1-47
L-3	2-1-47
E-1,2,3,4&5	2-20-45

SUPPLEMENTAL SPECIFICATIONS	
SPECIFICATION NO.	DATE
186	Rev. 6-24-46

FILE NO. LAKE COUNTY
 LAK-283-5.10
 DATE OF LETTING: 194
 CONTRACT NO.

000056