



INTERSECTION DETAILS
STA. 26+66.65
Scale 1"=10'



Sheet
4-D
#3

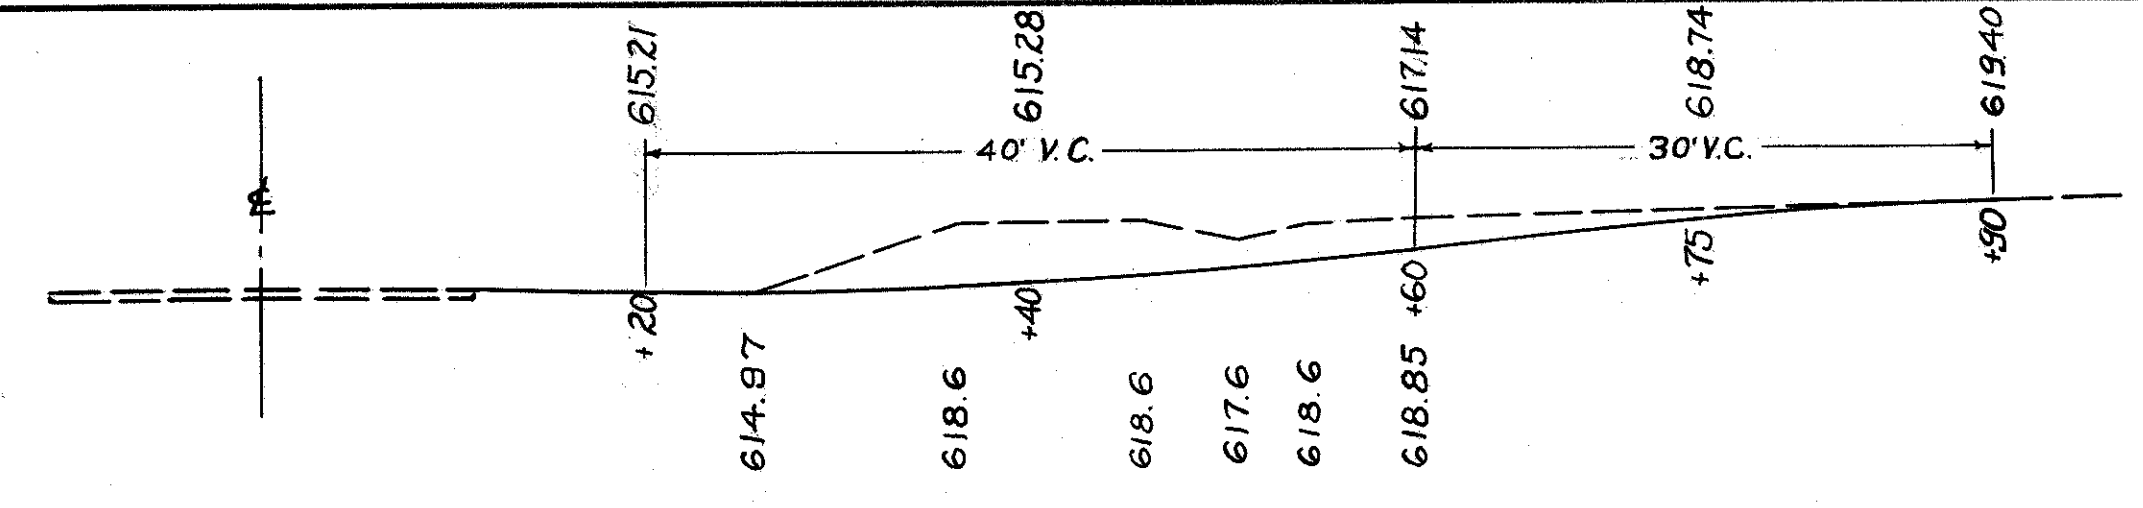

PROFILE

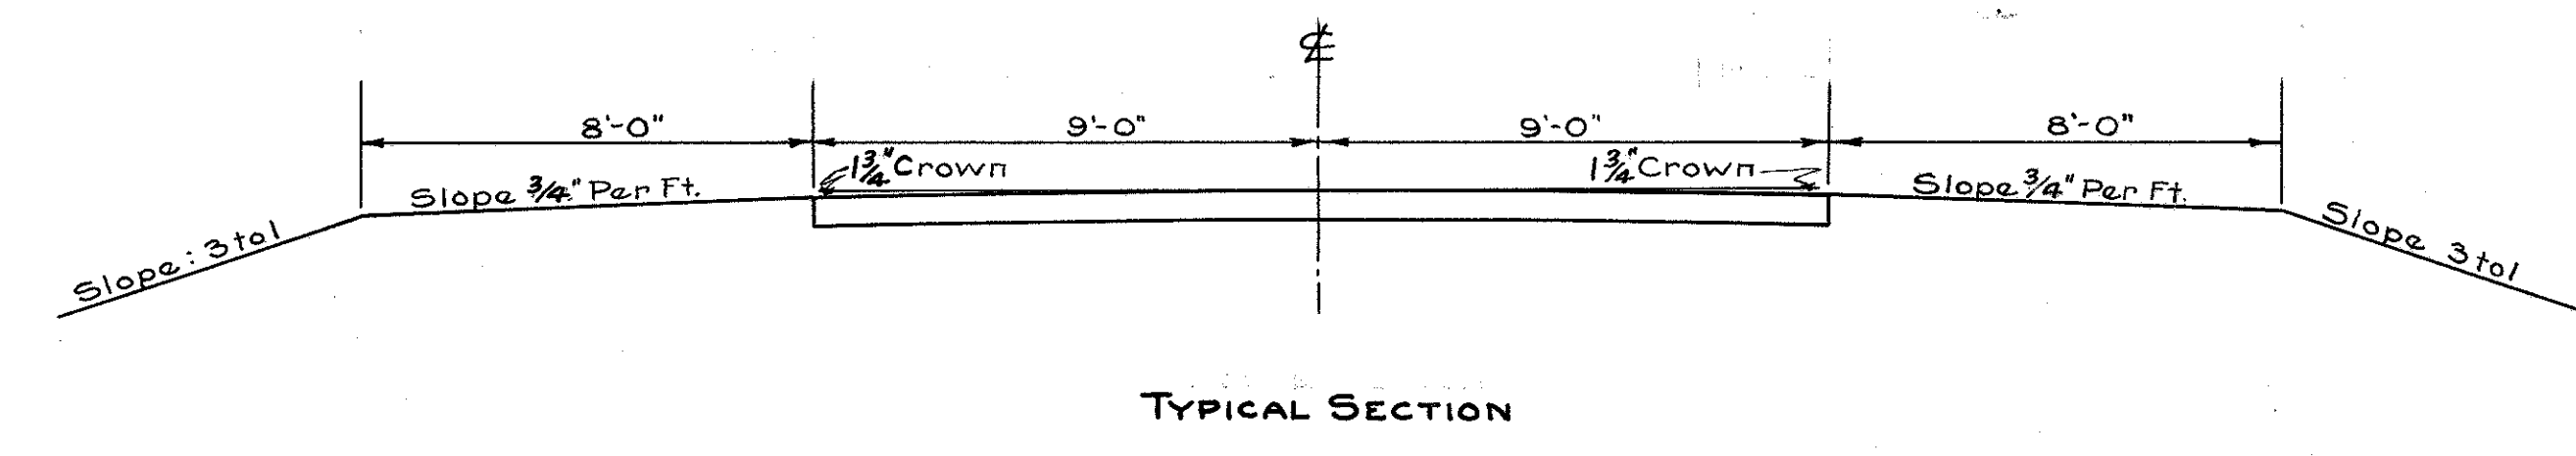

TYPICAL SECTION

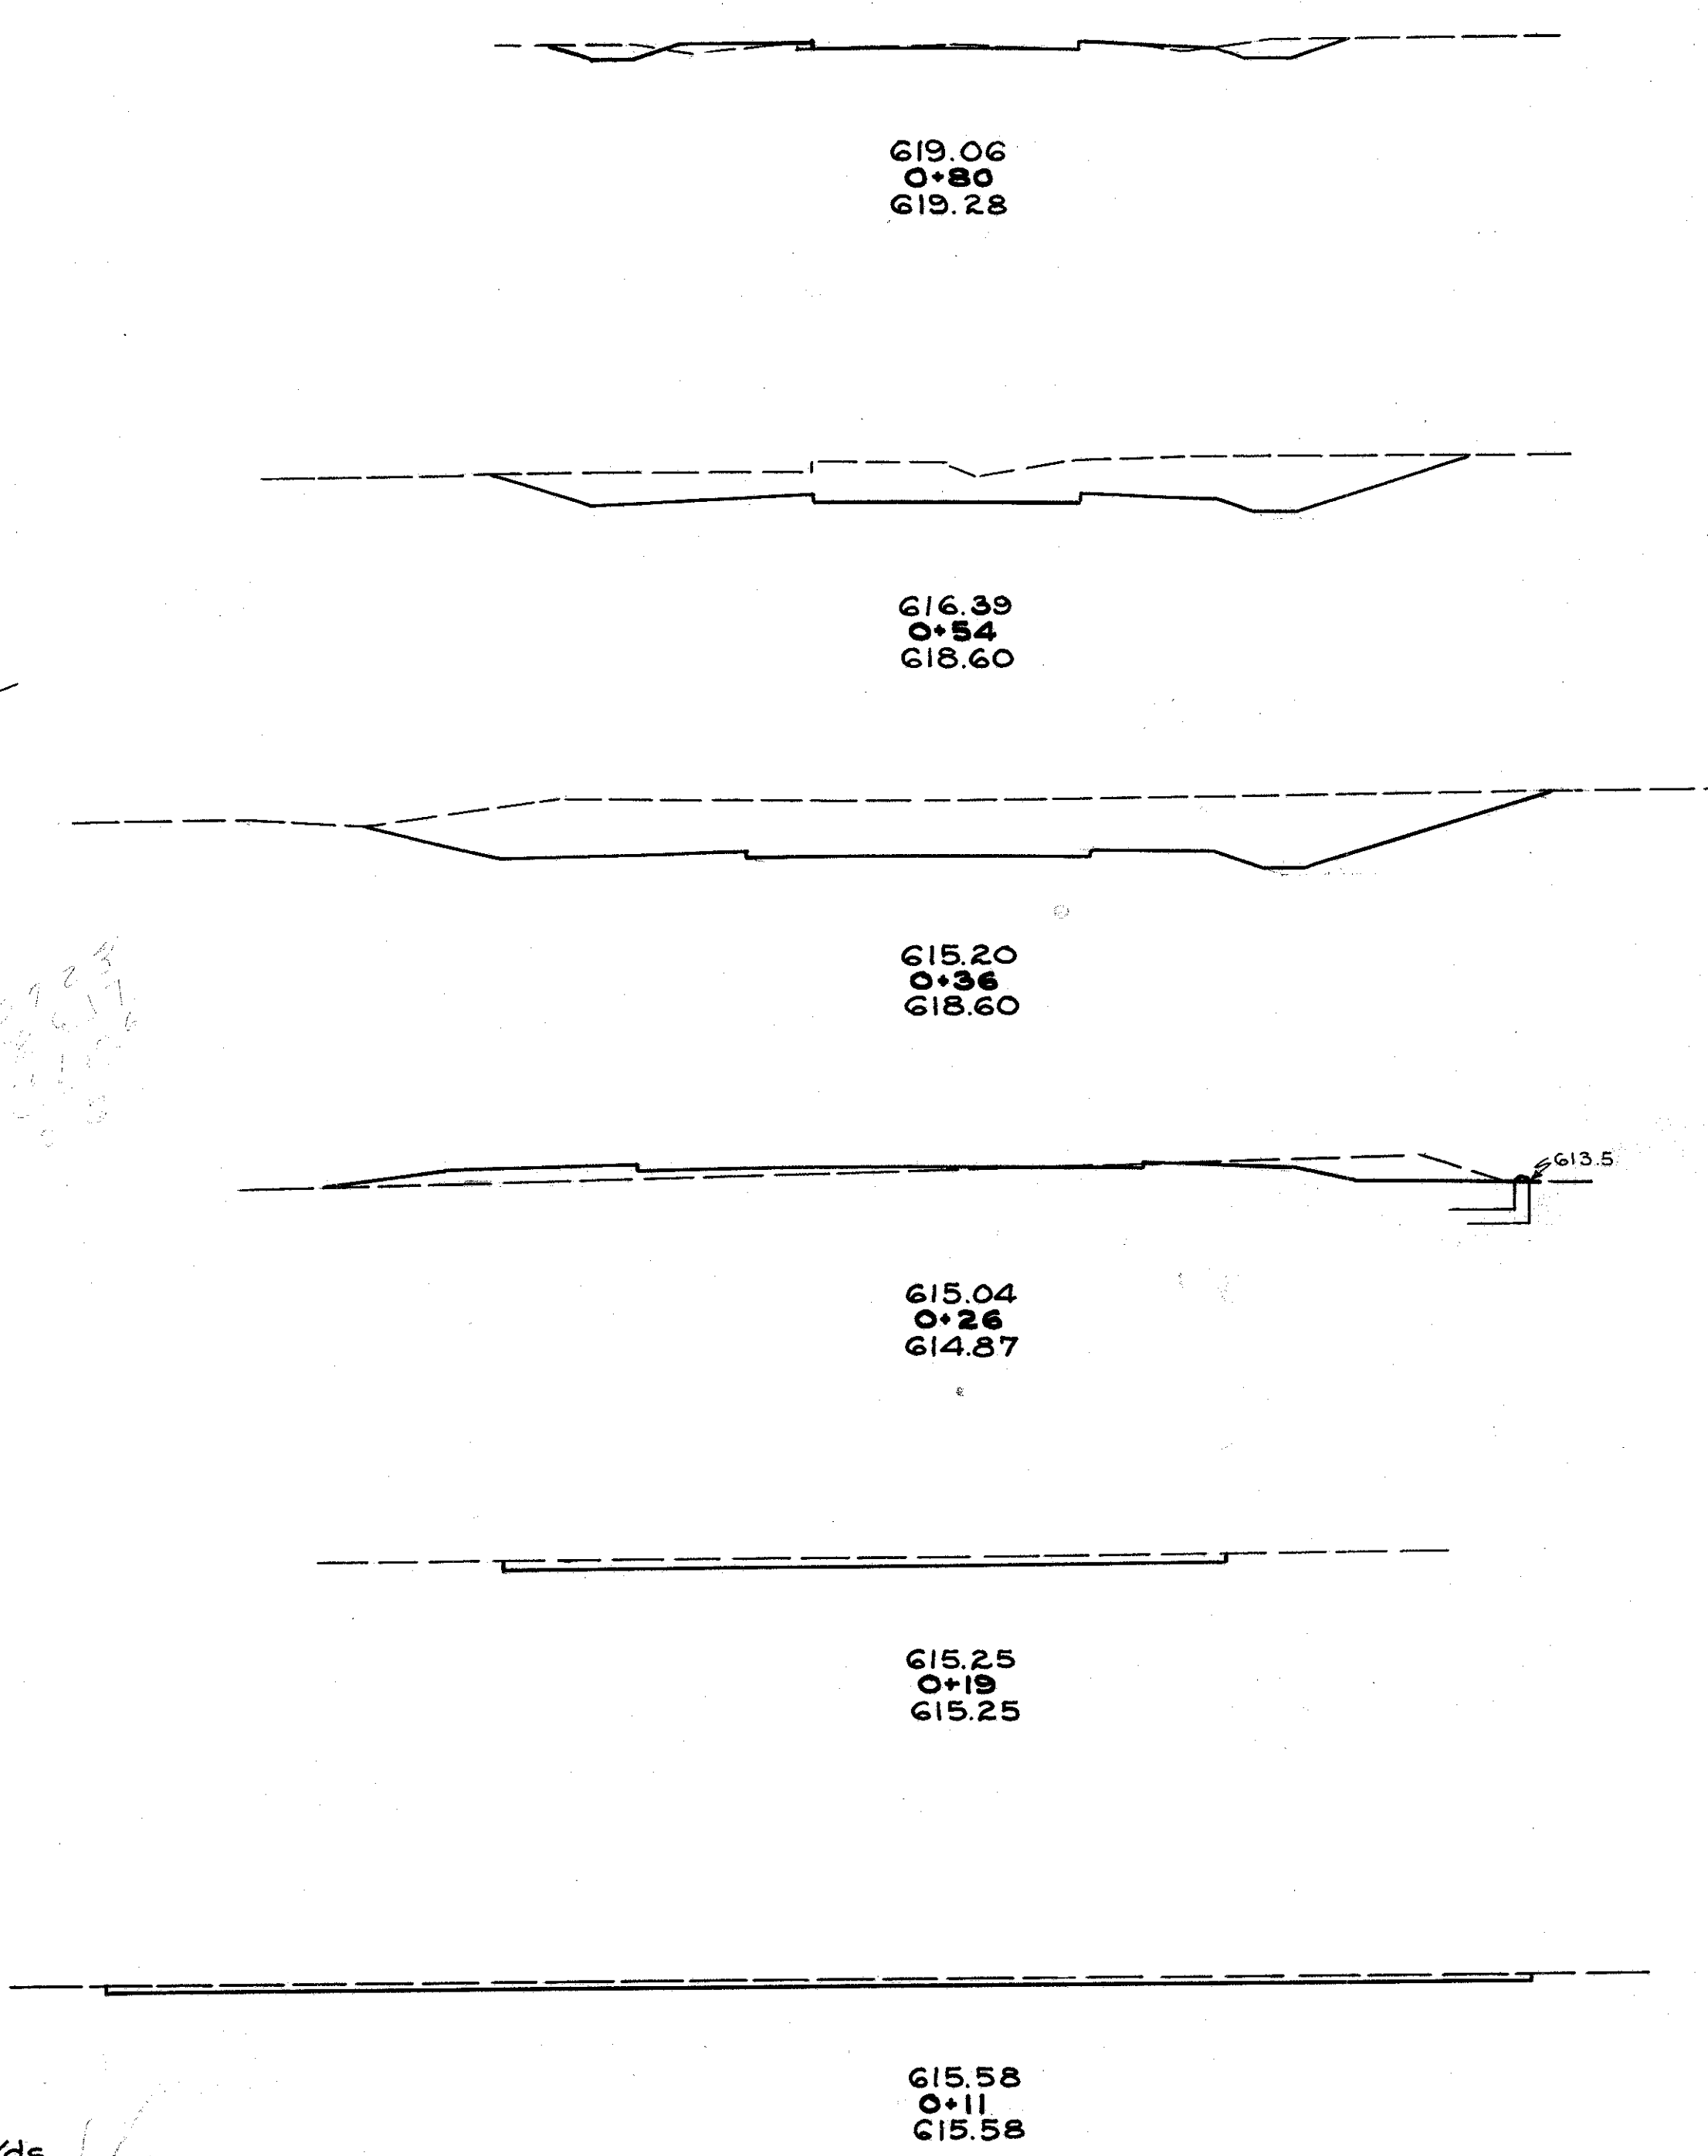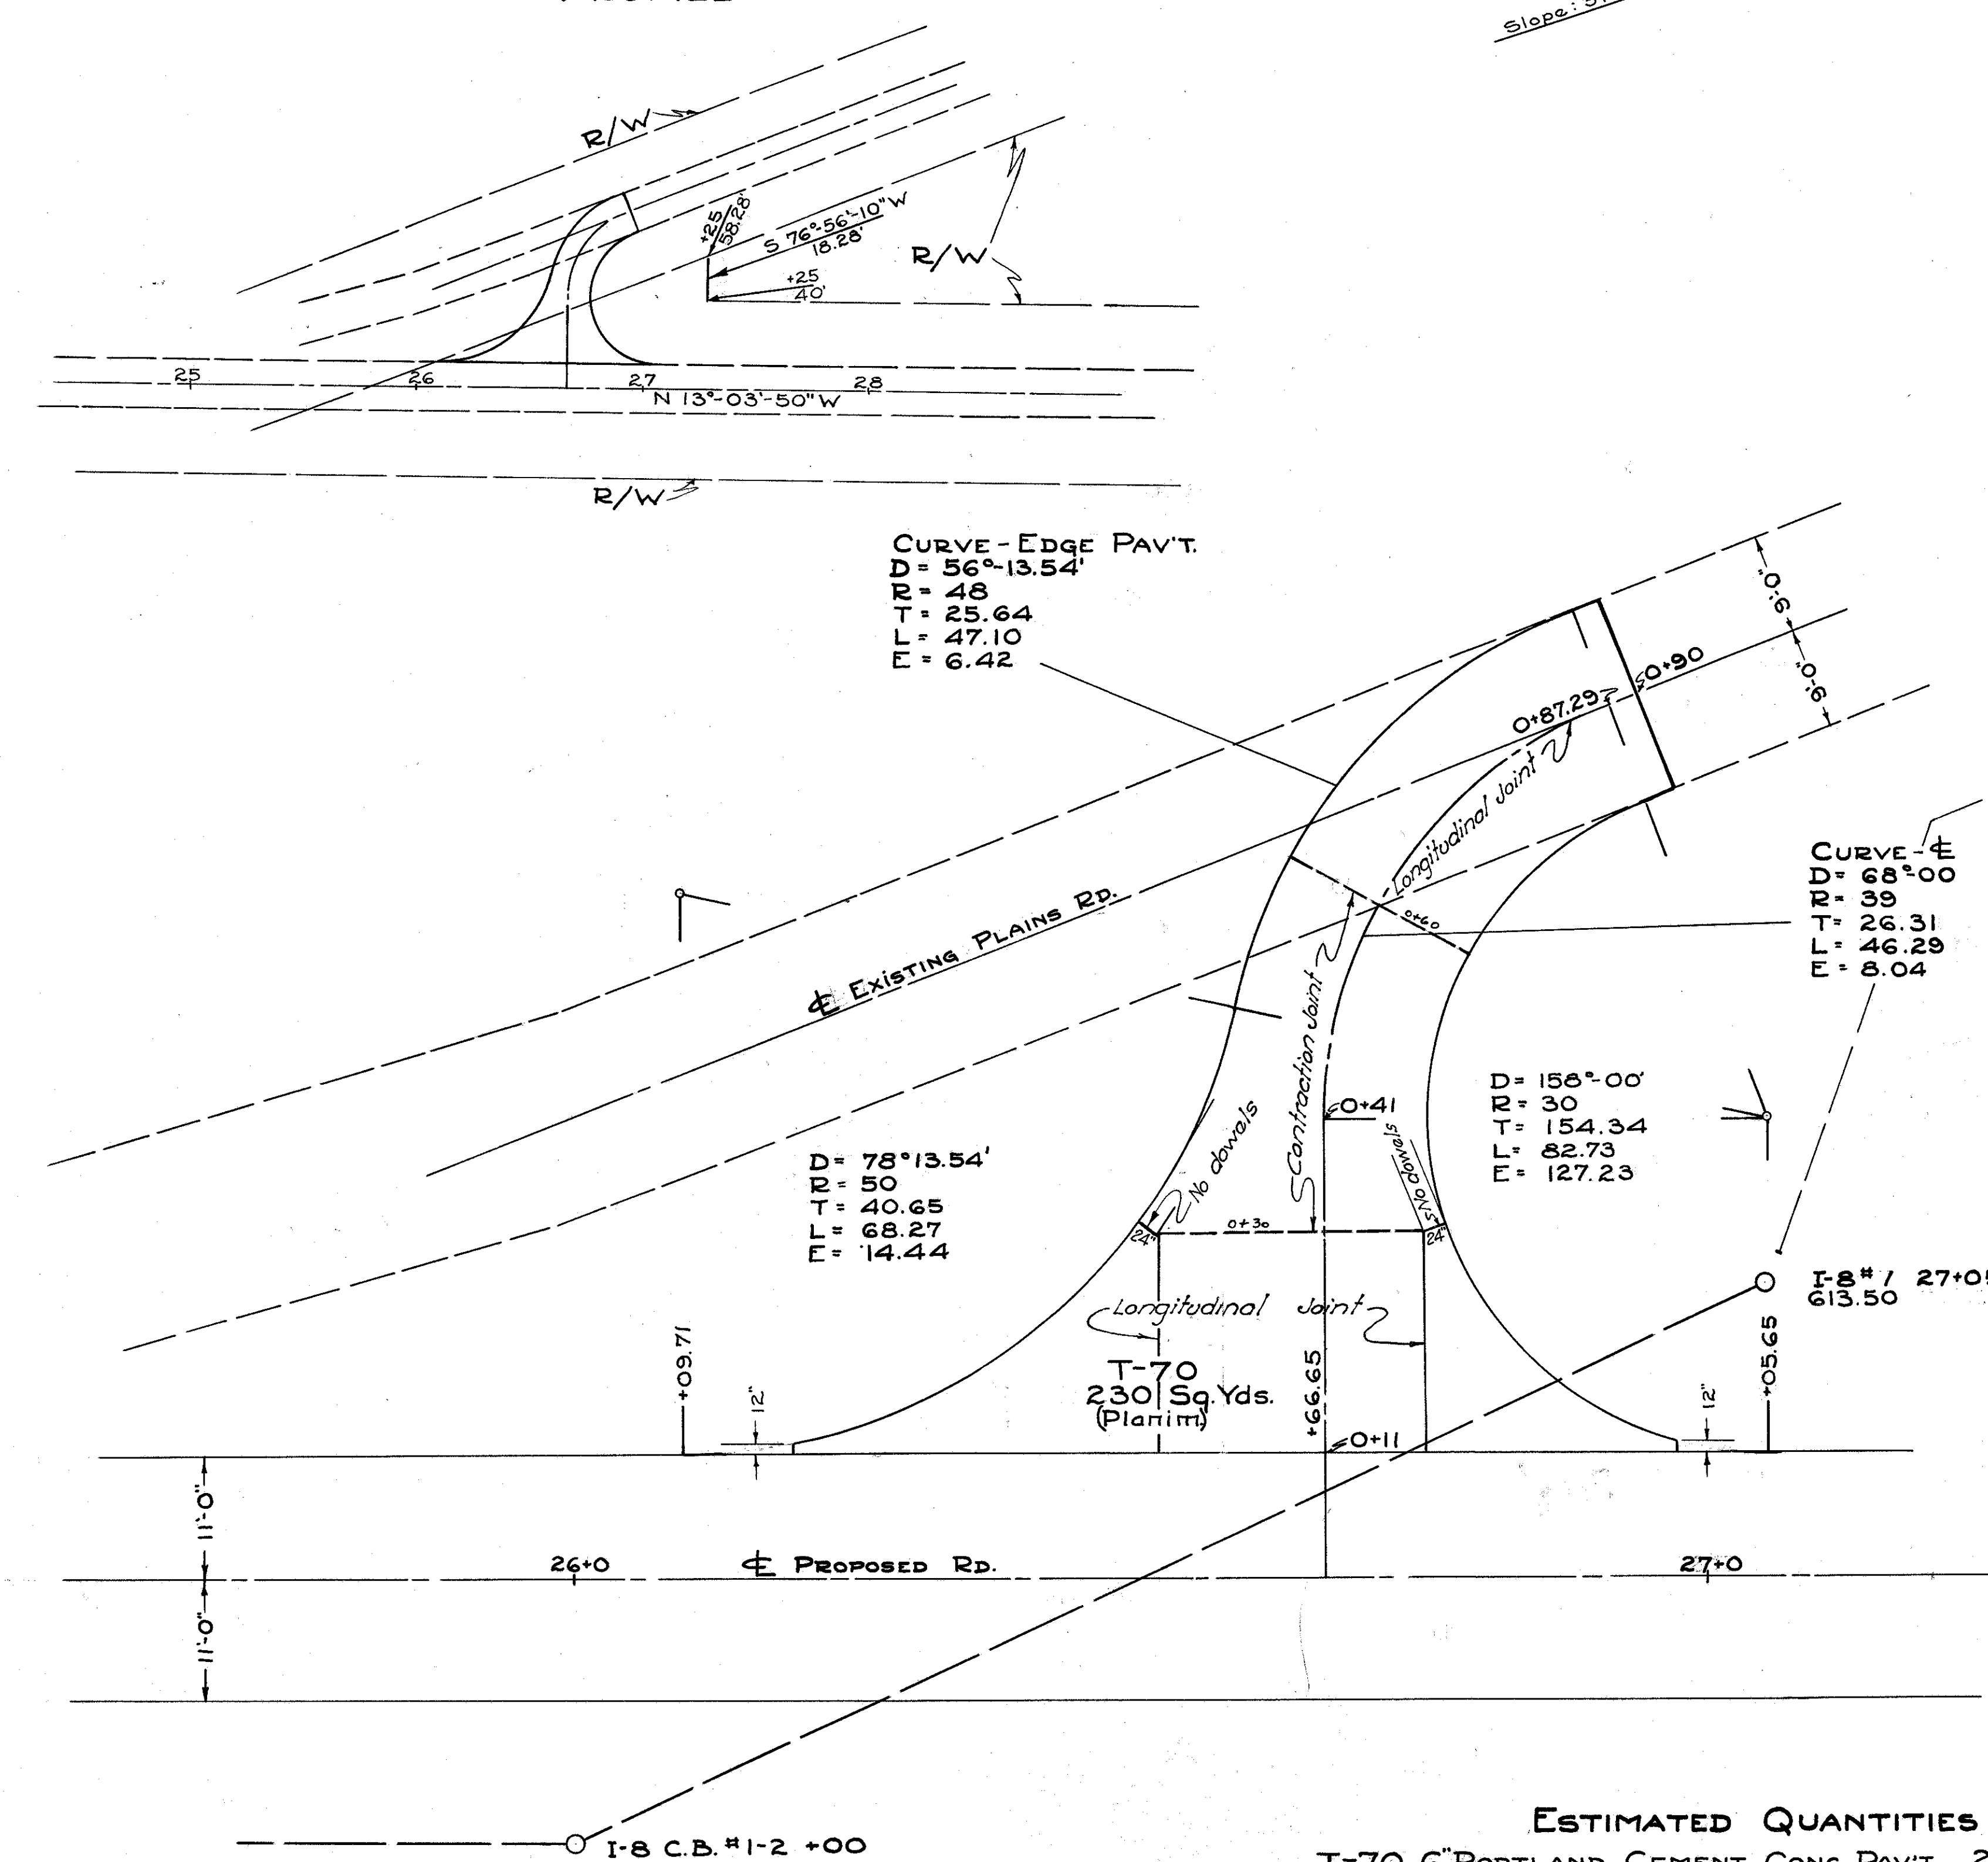

END AREA	CU. YDS.	
	CUT	FILL
0+90	0	0
		8 2
16	5	
		81 2
153	0	
		138 0
264	0	
		52 5
19	29	
		5 4
24	0	
		11 0
48	0	
		13 0
TOTAL	295	13

ESTIMATED QUANTITIES
T-70 6" PORTLAND CEMENT CONC. PAV'T. 230 Sq. Yds.