



PAVEMENT MARKING DETAILS

PAVEMENT MARKING SUB-SUMMARY	ITEM 642 - PAVEMENT MARKINGS, TYPE II					
	4" DOUBLE YELLOW CENTER LINE	4" WHITE EDGE LINE	PAVEMENT MARKING, MISC.: BIKE LANE DIAMOND SYMBOL AS PER PLAN	4" WHITE DOTTED LINE	CROSSWALK LINES	STOP LINE
LOCATION	MILES	MILES	EACH	LN. FT.	LN. FT.	LN. FT.
LAKESHORE BLVD. STA. 118+52 TO STA. 143+25	0.47	1.87				
LAKESHORE BLVD. STA. 153+75 TO STA. 177+62	0.45	1.81				
LAKESHORE BLVD. STA. 118+50, RT.			1			
LAKESHORE BLVD. STA. 123+00, LT.			1			
LAKESHORE BLVD. STA. 125+40, RT.			1			
LAKESHORE BLVD. STA. 128+15, LT.			1			
LAKESHORE BLVD. STA. 130+60, RT.			1			
LAKESHORE BLVD. STA. 133+00, LT.			1			
LAKESHORE BLVD. STA. 135+00, RT.			1			
LAKESHORE BLVD. STA. 138+60, LT.			1			
LAKESHORE BLVD. STA. 140+20, RT.			1			
LAKESHORE BLVD. STA. 154+50, RT.			1			
LAKESHORE BLVD. STA. 157+00, LT.			1			
LAKESHORE BLVD. STA. 159+50, RT.			1			
LAKESHORE BLVD. STA. 162+00, LT.			1			
LAKESHORE BLVD. STA. 165+50, RT.			1			
LAKESHORE BLVD. STA. 166+00, LT.			1			
LAKESHORE BLVD. STA. 169+00, LT.			1			
LAKESHORE BLVD. STA. 169+25, RT.			1			
LAKESHORE BLVD. STA. 173+00, RT.			1			
LAKESHORE BLVD. STA. 174+00, RT.			1			
LAKESHORE BLVD. STA. 177+40, LT.			1			
TAMARAC BOULEVARD				181		18
BEACHVIEW ROAD (SOUTH)				166	88	16
BEACHVIEW ROAD (NORTH)				175	94	17
WESTWOOD DRIVE (SOUTH)				125	62	11
WESTWOOD DRIVE (NORTH)				123	52	10
ELMWOOD AVENUE (SOUTH)				125	64	10
ELMWOOD AVENUE (NORTH)				133	60	12
WINDEMERE AVENUE (SOUTH)				130	70	12
WINDEMERE AVENUE (NORTH)				164	74	13
CEMETERY ENTRANCE - STA. 160+50±, RT. (SIGNALIZED)				116	80	36
OSBORNE PARK ENTRANCE - STA. 160+85±, LT. (SIGNALIZED)				86	34	30
ORCHARD ROAD				154	78	16
GARDEN DRIVE				154	76	14
CHESTNUT ROAD				236	62	12
BIRCHWOOD DRIVE					60	12
MOHEGAN TRAIL				144	68	14
TIOGA BOULEVARD (SIGNALIZED)				147	140	32
TIOGA TRAIL (SIGNALIZED)				156	68	30
CHEROKEE DRIVE				158	76	14
CHEROKEE TRAIL				166	64	13
TOTALS	0.92	3.68	20	2839	1370	342


THESE QUANTITIES ARE CARRIED TO THE GENERAL SUMMARY.

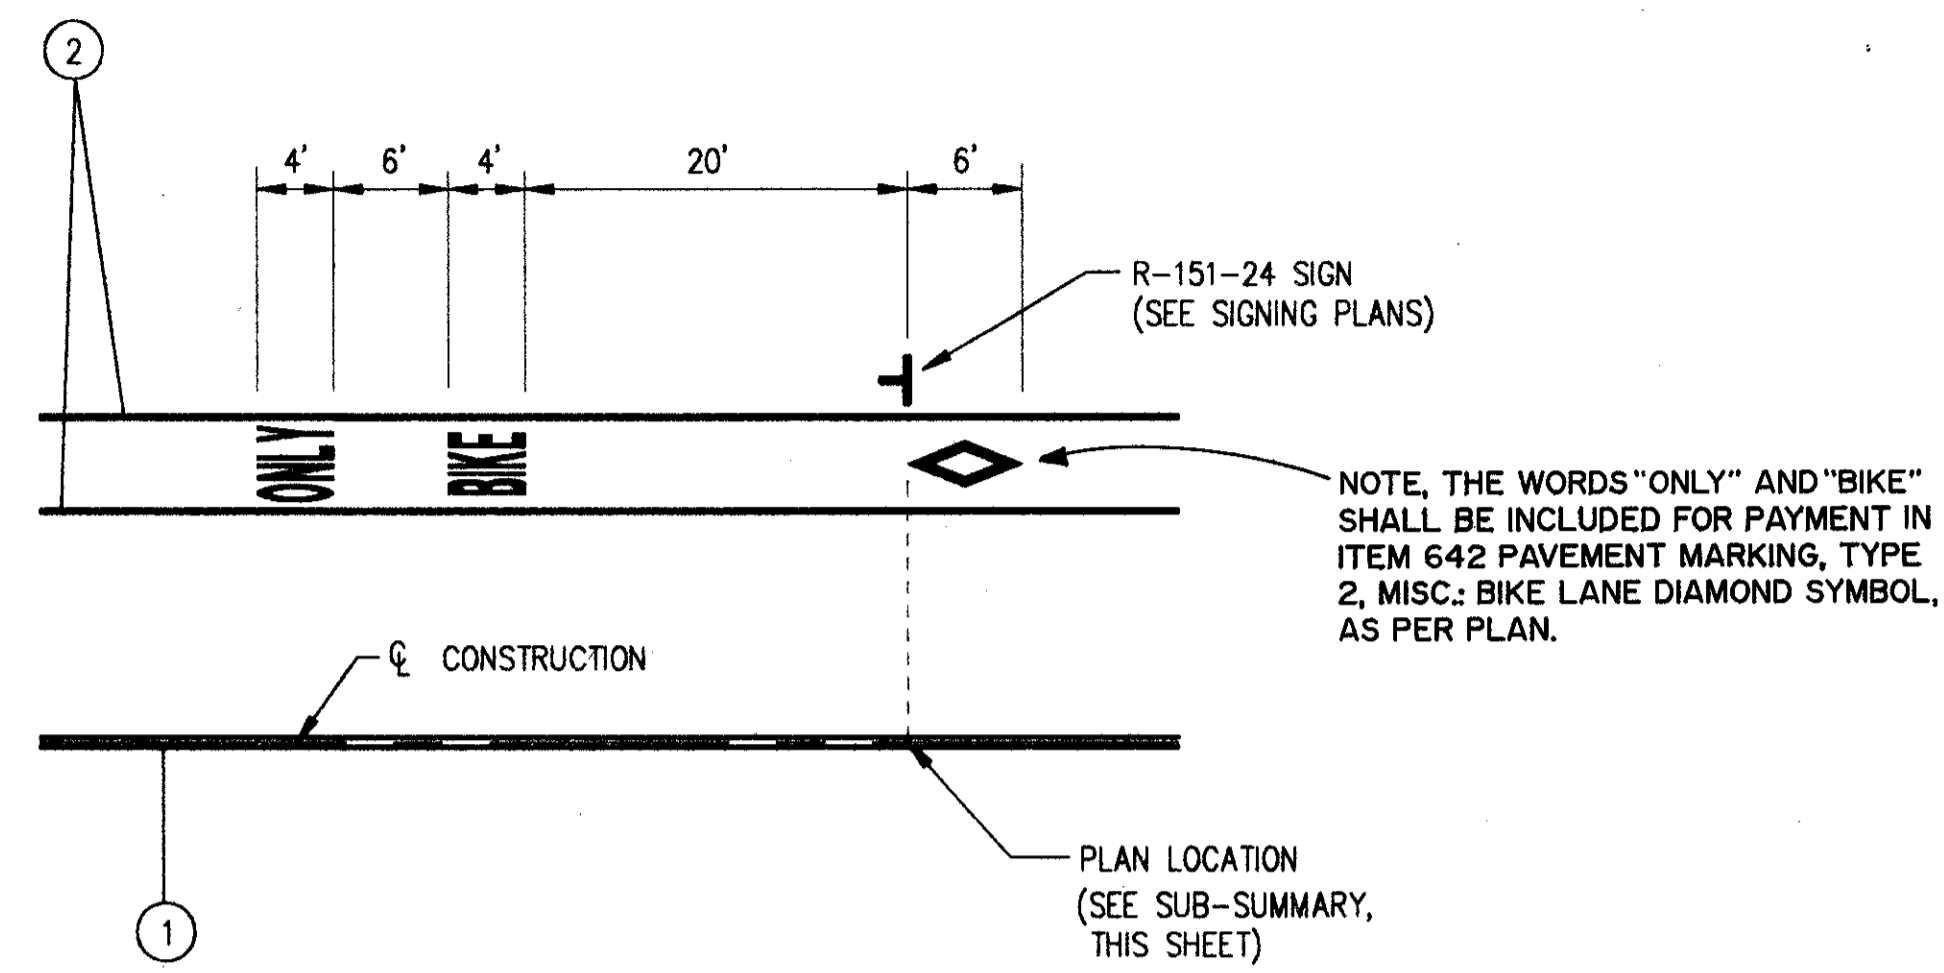


ITEM 642 - PAVEMENT MARKING MISC.: BIKE LANE DIAMOND SYMBOL

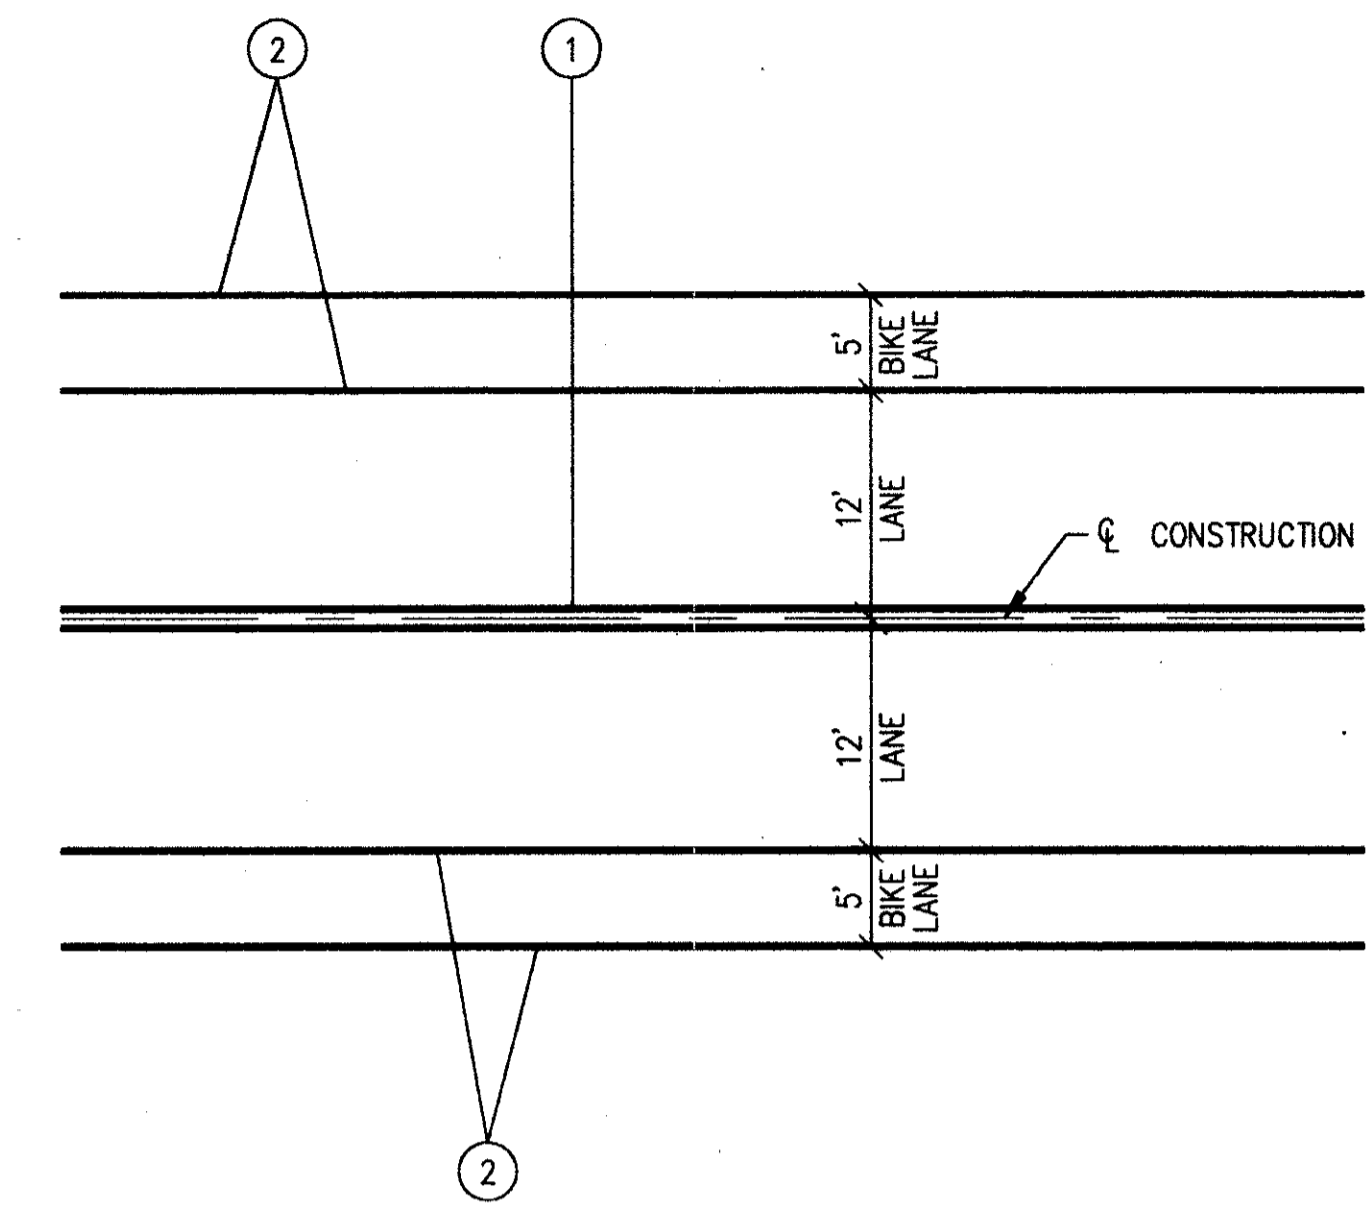

TYPICAL PLAN VIEW

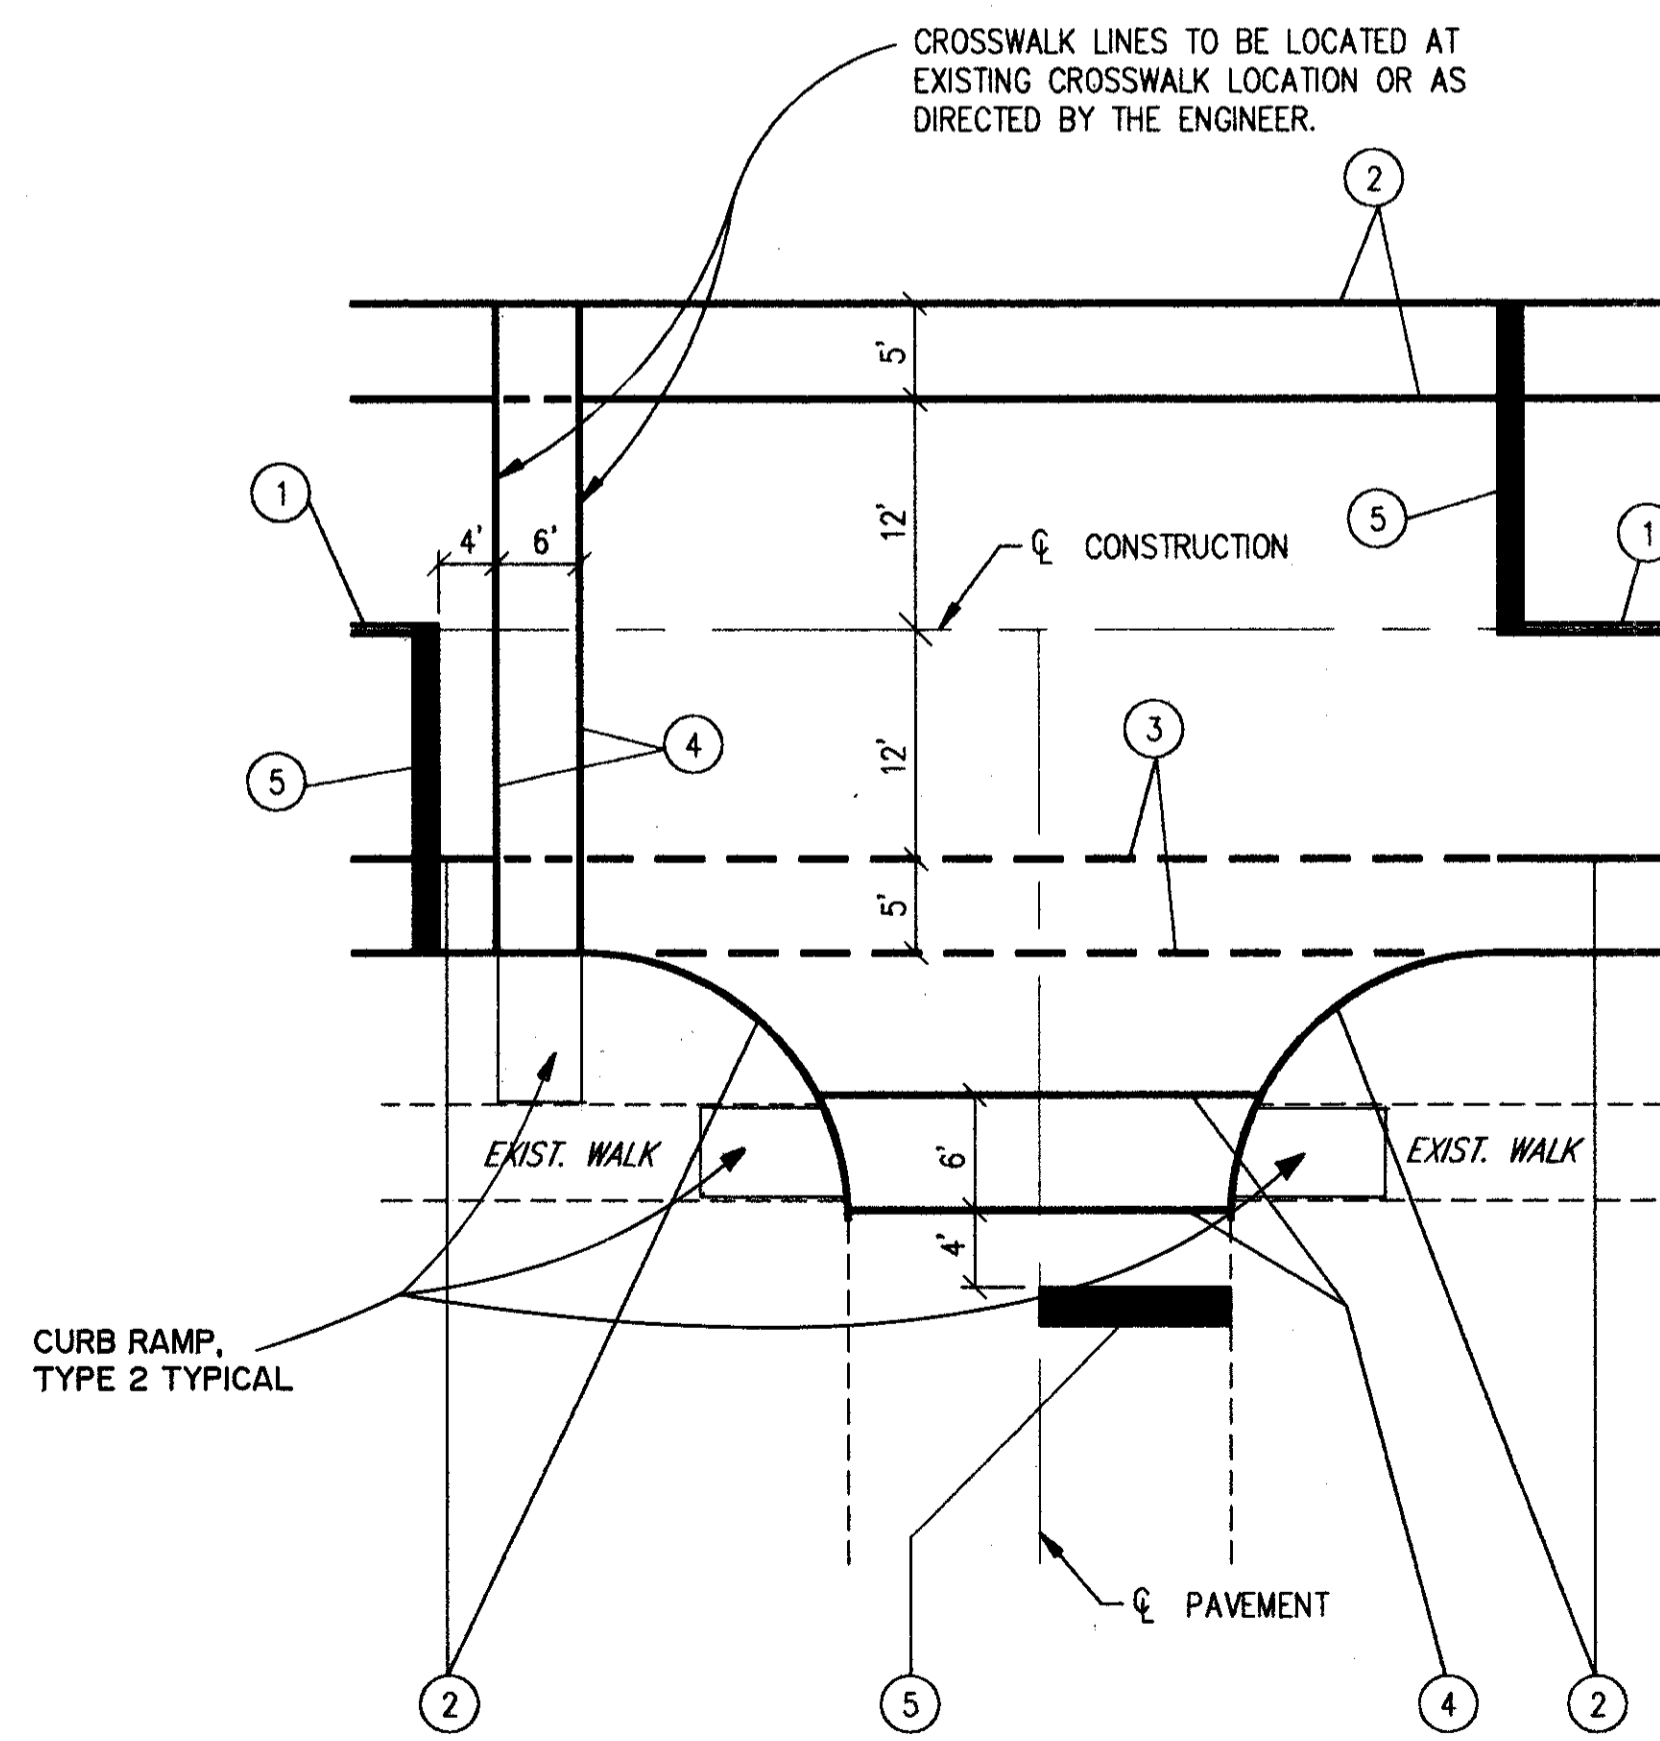

TYPICAL SIGNALIZED INTERSECTION

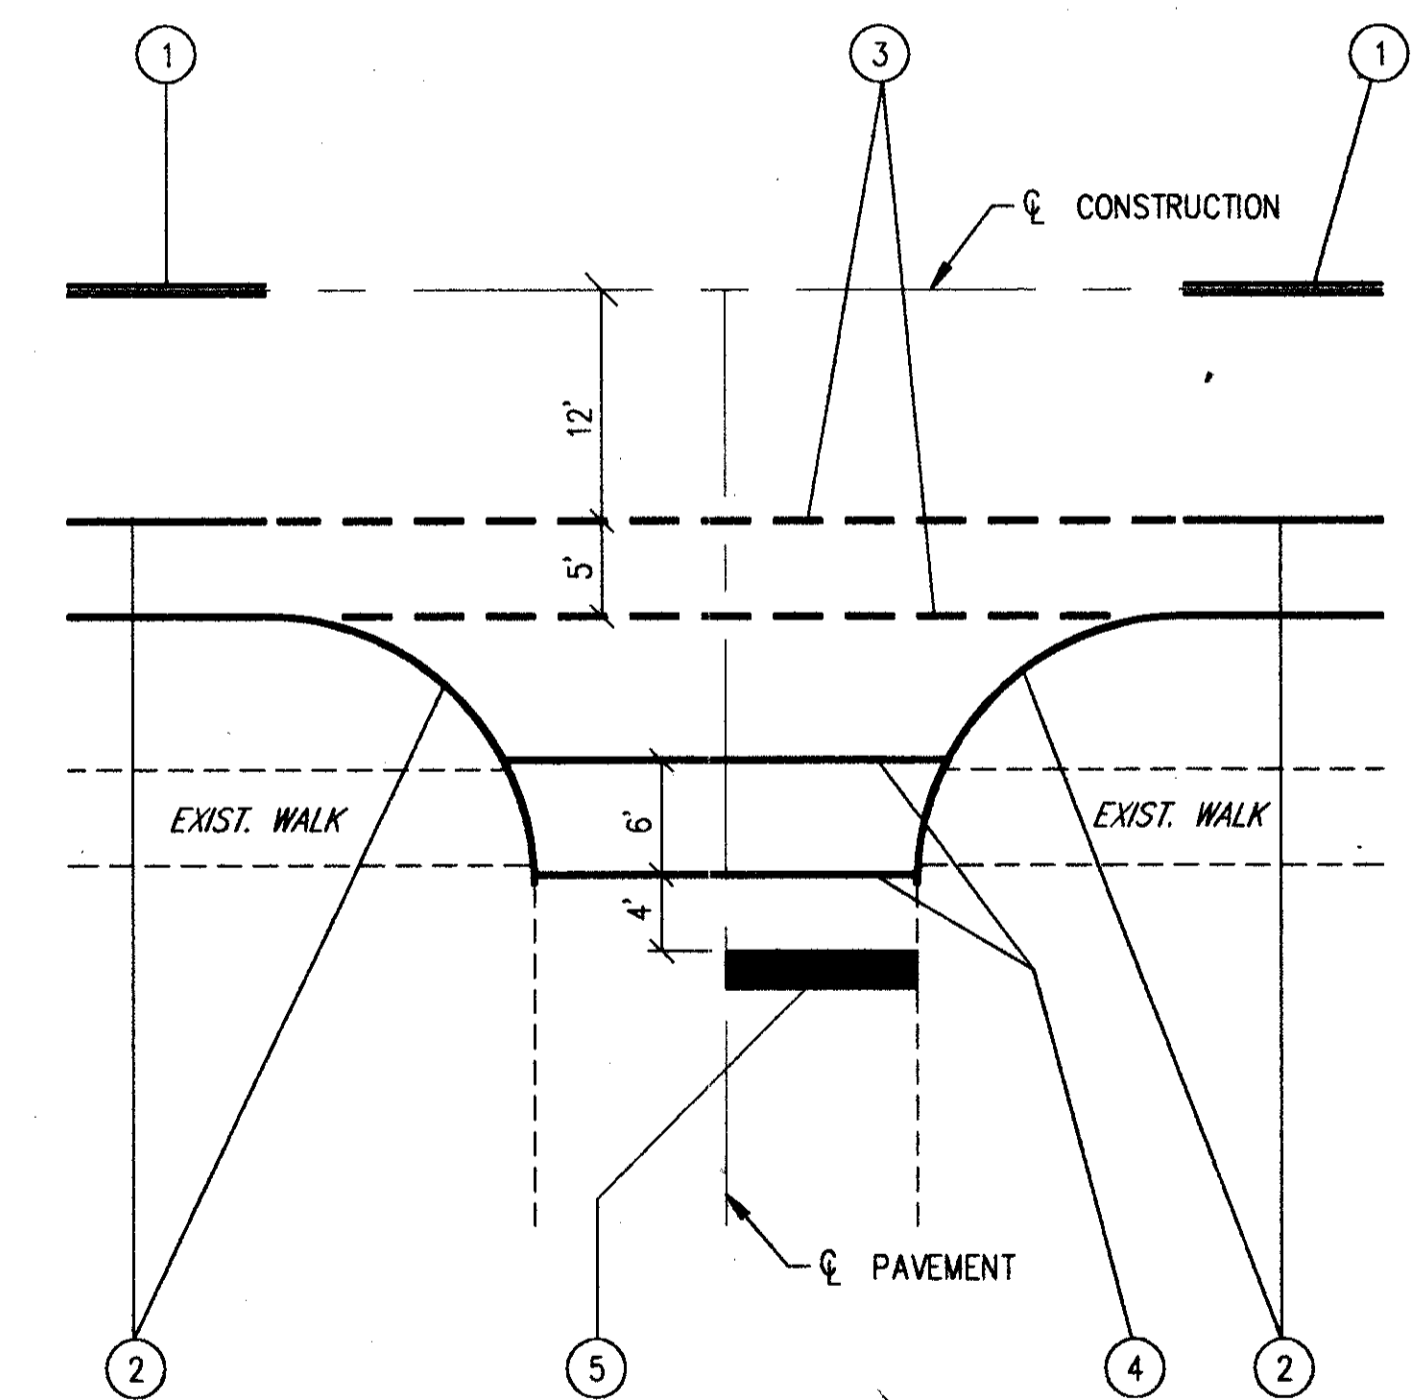

TYPICAL NON-SIGNALIZED INTERSECTION

- LEGEND
- ① ITEM 642 - 4" DOUBLE YELLOW CENTER LINE
 - ② ITEM 642 - 4" WHITE EDGE LINE
 - ③ ITEM 642 - 4" WHITE DOTTED LINE
 - ④ ITEM 642 - CROSSWALK LINES
 - ⑤ ITEM 642 - STOP LINE