
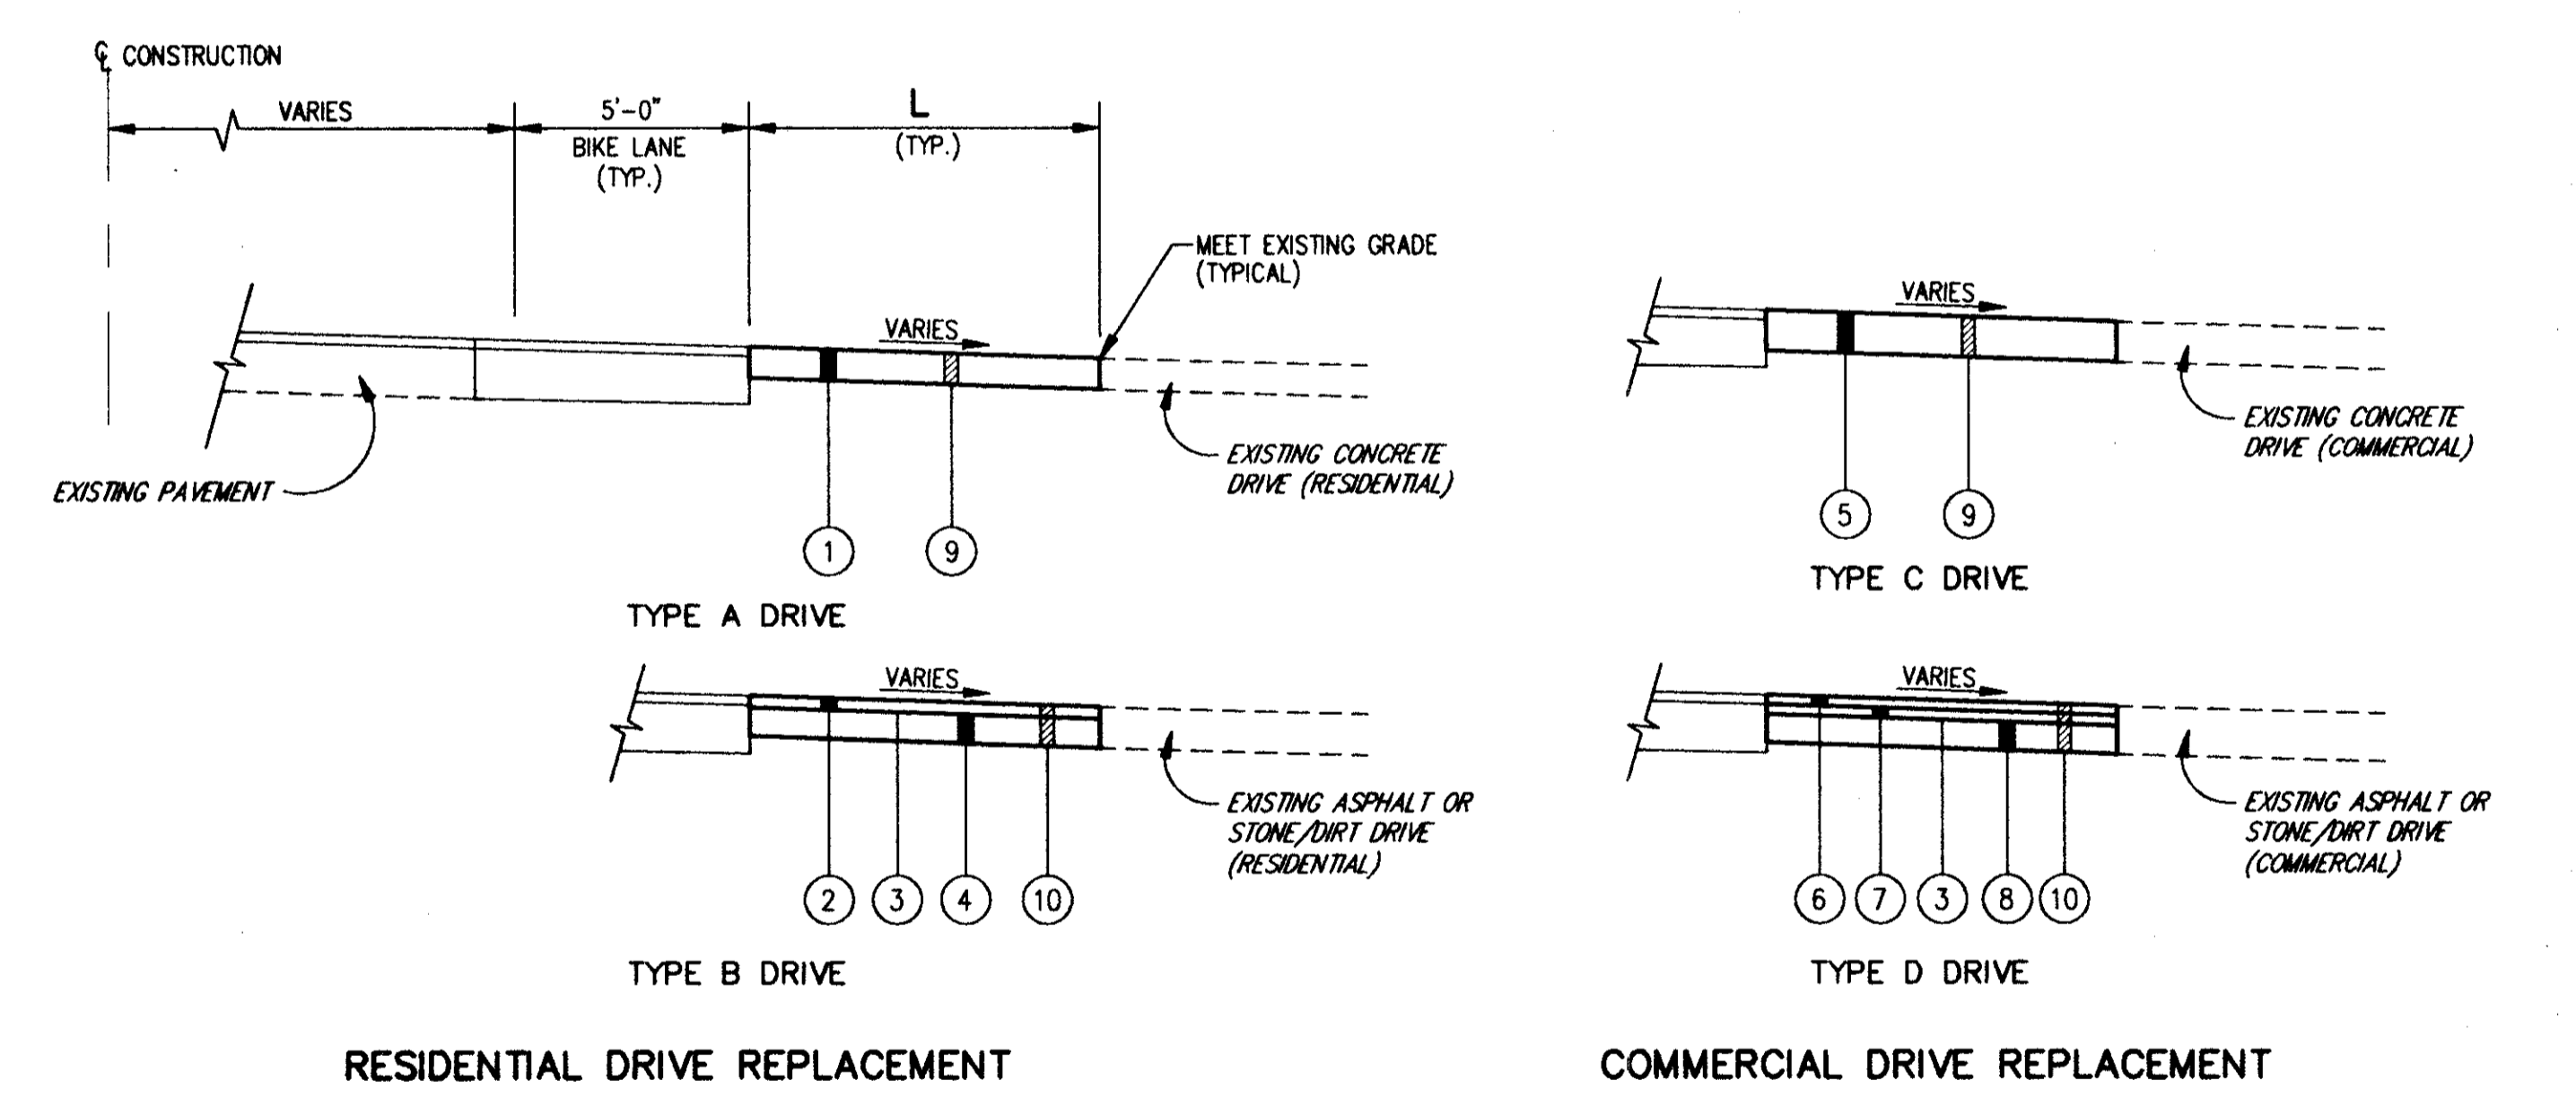


DRIVEWAY DETAILS

DRIVEWAY SCHEDULE											ITEM 202	ITEM 203			ITEM 304	ITEM 448		ITEM 448	ITEM 408	ITEM 452			
SHEET NO.	REF NO.	LOCATION (STA., LT. or RT.)	DRIVE TYPE	W1	W2	L	APRON AREA	SIDEWALK AREA	EXTRA AREA	TOTAL AREA	PAVEMENT REMOVED	EXCAVATION 6" DEPTH	EXCAVATION 8" DEPTH	EXCAVATION 11" DEPTH	6" AGGREGATE BASE AS PER PLAN	8" AGGREGATE BASE AS PER PLAN	1-3/4" ASPHALT CONCRETE PG64-22 (DRIVEWAYS)	1-1/4" ASPHALT CONCRETE PG64-22 (DRIVEWAYS)	2" ASPHALT CONCRETE PG64-22 (DRIVEWAYS)	BITUMINOUS PRIME COAT (0.40 GAL./SQ. YD.)	6" PLAIN CONCRETE PAVEMENT	8" PLAIN CONCRETE PAVEMENT	
				LN. FT.	LN. FT.	LN. FT.	SQ. FT.	SQ. FT.	SQ. FT.	SQ. FT.	SQ. FT.	SQ. YD.	CU. YD.	CU. YD.	CU. YD.	CU. YD.	CU. YD.	CU. YD.	CU. YD.	CU. YD.	GAL.	SQ. YD.	SQ. YD.
24	DR-1	217+82 RT.	B	21	15	8.5	153			153				3.8	2.8			0.9	6.8				
	DR-2	218+23 RT.	B	22.5	16.5	8.5	166			166				4.1	3.1			1.0	7.4				
24	DR-3	219+23 LT.	B	24.5	18	5	107	90		197	10.6	1.7	2.6	2.0				0.7	4.8			10.6	
25	DR-1	219+65 RT.	A	24	17.5	8.5	177			177	29	3.3										19.7	
	DR-2	220+90 RT.	B	23.5	12	8	142			142			3.5	2.6				0.9	6.3				
25	DR-3	222+19 RT.	B	20	12	8	128			128			3.2	2.4				0.8	5.7				
26	DR-1	224+64 RT.	B	20	14	7	119			119			2.9	2.2				0.7	5.3			15.6	
	DR-2	227+15 LT.	B	36	28	6	191	140		331	15.9	2.6	4.7	3.5				1.2	8.5			14.6	
	DR-3	228+03 LT.	A	22	13	7.5	131			131	6.6	2.4										22.0	
	DR-4	227+65 LT.	A	21.8	15.8	10.6	198			198	23.5	3.7										12.1	
26	DR-5	228+37 LT.	A	22	15.5	5.8	109			109	21.3	2.0											
27	DR-1	228+67 RT.	A	22	16	7	135			135	24	2.5										15.0	
	DR-2	230+50 LT.	B	18	12	5	75			75			1.9	1.4				0.5	3.3			15.9	
	DR-3	229+50 RT.	A	22	16	7.4	143			143	23	2.6											
	DR-4	231+57 RT.	B	29	22	7.5	191			191			4.7	3.5				1.2	8.5				
27	DR-5	229+46 LT.	A	18.7	12.7	5.6	89			89	16.4	1.6										9.9	
29	DR-1	238+35 LT.	B	31	22	5.5	146			146			3.6	2.7								6.5	
29	DR-2	240+54 LT.	D	50	44	5.5	259			259			8.8	6.4	1.4	1.0						11.5	
30	DR-1	241+91 LT.	B	30.5	23	5.5	147			147			3.6	2.7								6.5	
	DR-2	242+39 RT.	B	22	15	6.5	120			120			3.0	2.2								5.3	
	DR-3	242+66 LT.	B	25	17	6.5	136			136			3.4	2.5								6.1	
	DR-4	244+83 LT.	B	36	23.5	7.5	223			223			5.5	4.1								9.9	
30	DR-5	245+32 RT.	B	23	17	5	100			100			2.5	1.9								4.4	
31	DR-1	245+89 LT.	C	41	33	7.5	278			278	48.5		6.8									30.8	
	DR-2	245+99 RT.	D	35	20	5	138			138			4.7	3.4	0.7	0.5						6.1	
	DR-3	246+55 RT.	D	57	48	5.5	289			289			9.8	7.1	1.6	1.1						12.8	
	DR-4	247+48 RT.	D	33	19	6	156			156			5.3	3.8	0.8	0.6						6.9	
	DR-5	247+67 LT.	C	31	24	7.5	206			206	37.7		5.1									22.9	
31	DR-6	248+56 LT.	C	52	57	7.5	409			409	68.4		10.1									45.4	
32	DR-1	249+74 LT.	C	35	36	7	240			240	69.0		6.0									26.7	
	DR-2	250+89 LT.	D	35	41	5.0	190			190			6.5	4.7	1.0	0.7						8.4	
	DR-3	251+09 RT.	C	36	30	3.5	116			116	37.8		2.9									8.6	
	DR-4	251+66 LT.	D	22	16	3	57	80		137	8.9	1.5	1.9	1.4	0.3	0.2						2.5	8.9
32	DR-5	252+55 LT.	D	18	12.5	2	31	80		111	8.9	1.5	1.1	0.8	0.2	0.1						1.5	8.9
33	DR-1	253+62 RT.	D	67	61	6		384	2173	2557			40.2	34.9	25.4	5.6	4.0					45.7	42.7
	DR-2	253+65 LT.	D	20	14	2	33			33			1.1	0.8	0.2	0.1						1.5	
33	DR-3	254+10 LT.	D	39	33	2.5	97.5			97.5			3.3	2.4	0.5	0.4						4.3	
SHEET TOTALS											449.5	25.4	124.1	77.4	39.6	56.2	12.3	8.7	13.2	196.5	153.2	177.1	
PREVIOUS TOTALS											677.6	16.7	144.2	81.1	77	59.0	12.8	9.3	25.5	291.2	104.2	446.8	
SHEET TOTALS											1127.1		468.9		231.8		25.1	56.7	487.7	257.4	623.9		

NOTE: SHEET TOTALS ARE CARRIED TO THE GENERAL SUMMARY

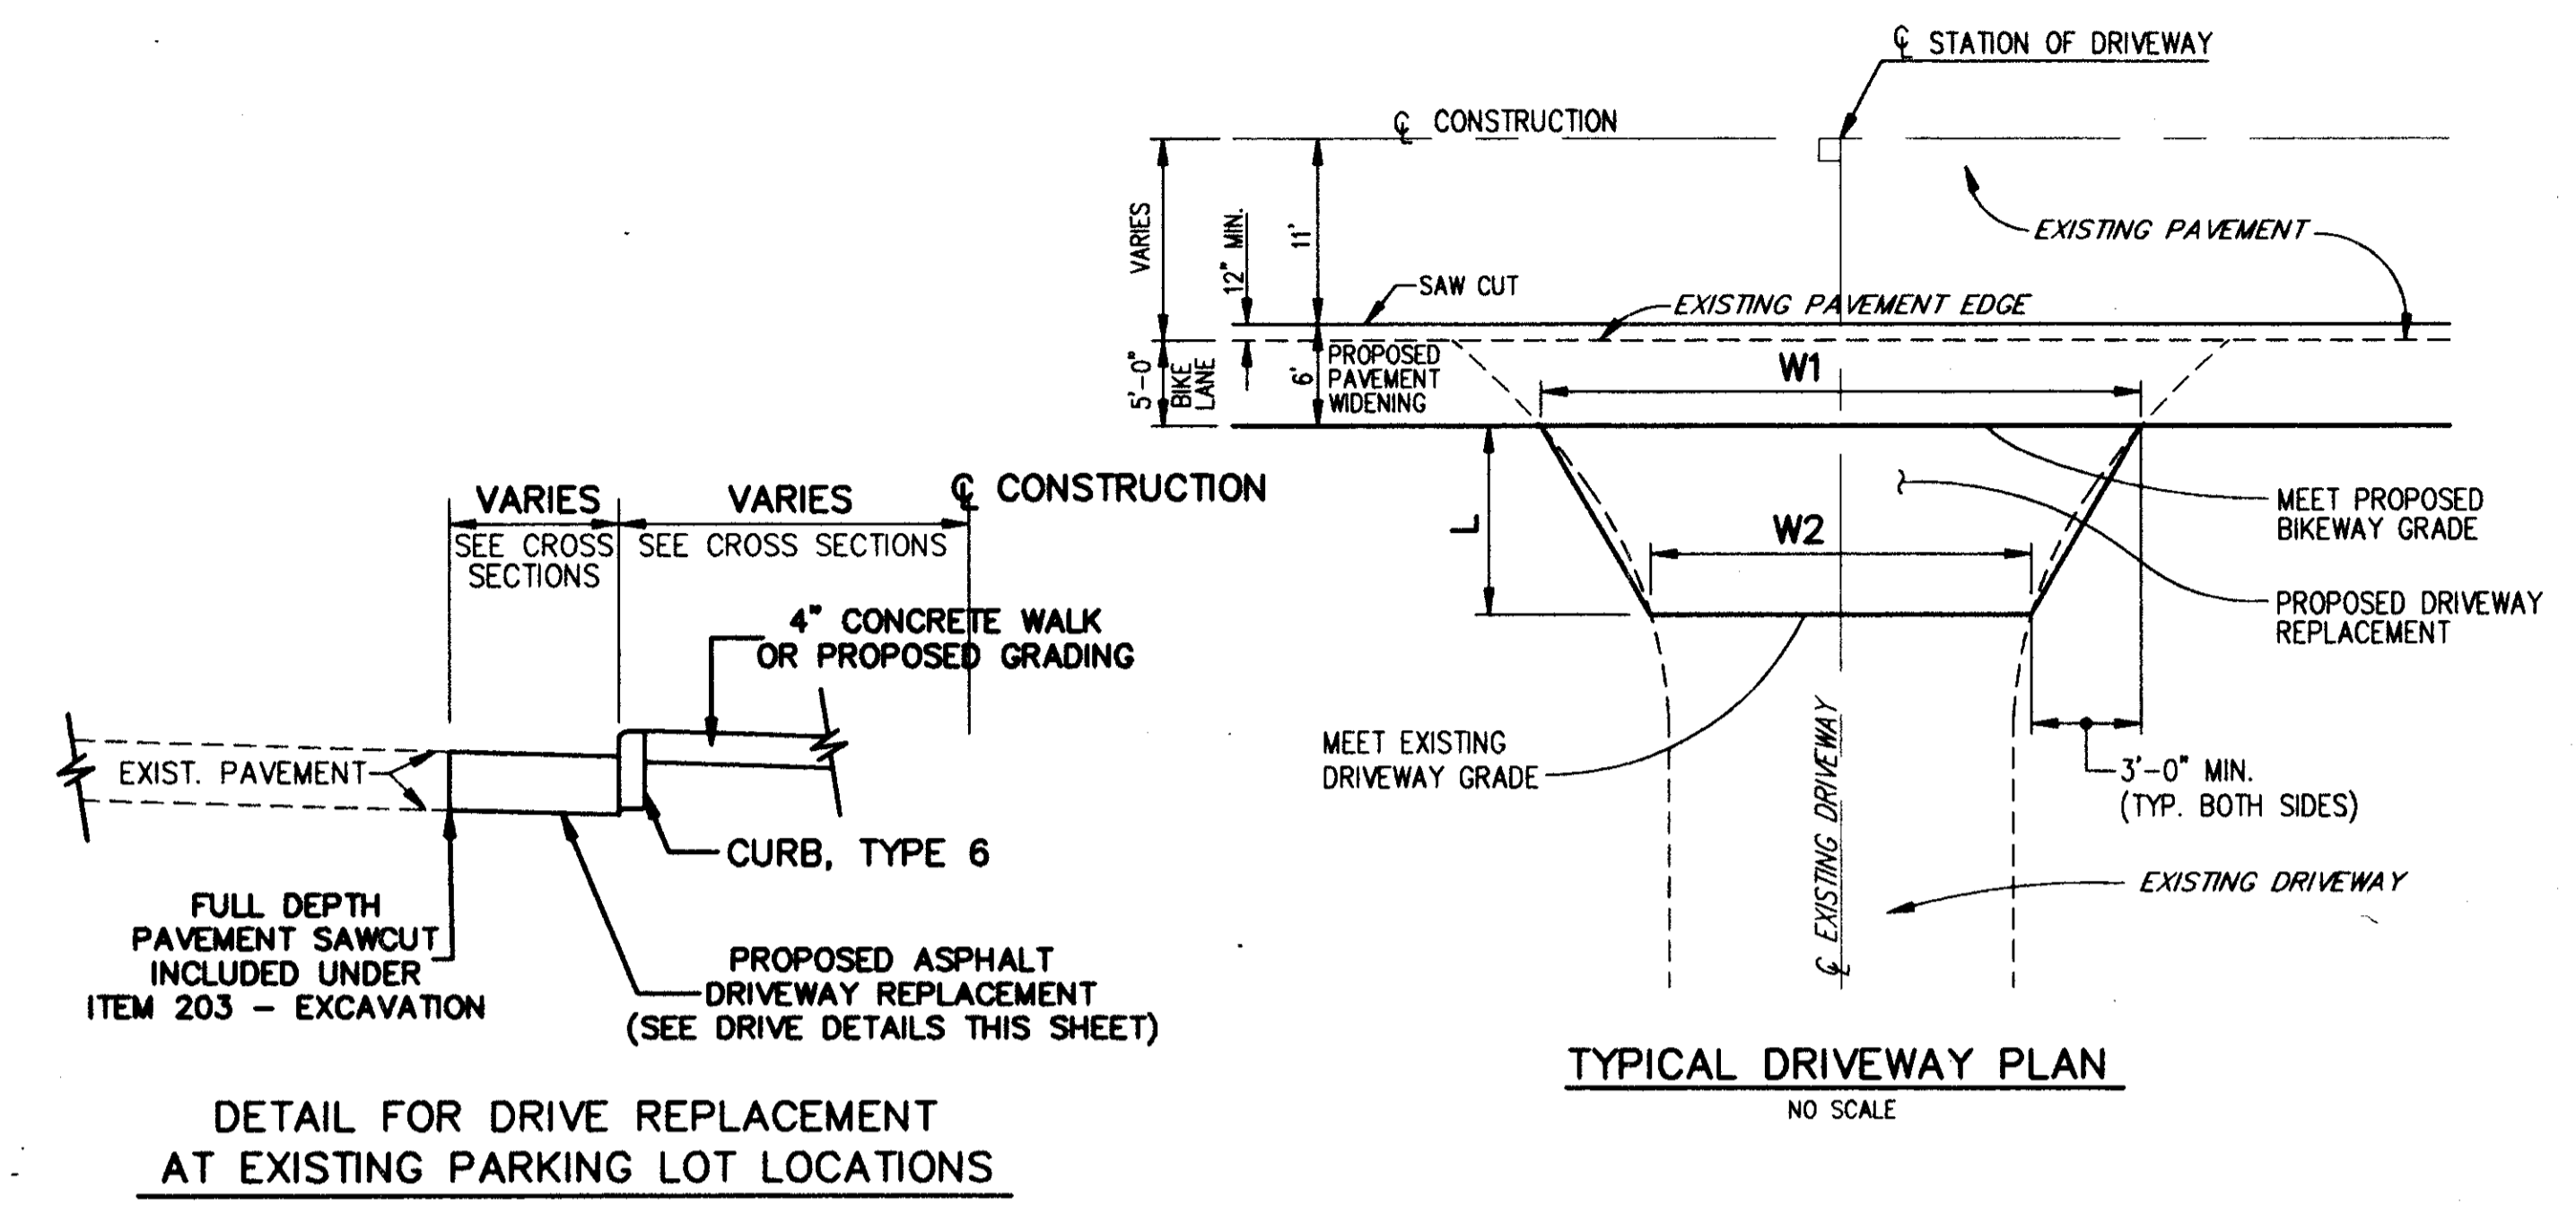

- TYPICAL DRIVEWAY SECTIONS**
NO SCALE
- LEGEND**
- ① ITEM 452 - 6" PLAIN CONCRETE PAVEMENT
 - ② ITEM 448 - 2" ASPHALT CONCRETE SURFACE COURSE, TYPE 1, PG64-22
 - ③ ITEM 408 - BITUMINOUS PRIME COAT (0.40 GAL./SQ. YD.)
 - ④ ITEM 304 - 6" AGGREGATE BASE, AS PER PLAN
 - ⑤ ITEM 452 - 8" PLAIN CONCRETE PAVEMENT
 - ⑥ ITEM 448 - 1 1/4" ASPHALT CONCRETE SURFACE COURSE, TYPE 1, PG64-22
 - ⑦ ITEM 448 - 1 3/4" ASPHALT CONCRETE INTERMEDIATE COURSE, TYPE 2, PG64-22
 - ⑧ ITEM 304 - 8" AGGREGATE BASE, AS PER PLAN
 - ⑨ ITEM 202 - PAVEMENT REMOVED
 - ⑩ ITEM 203 - EXCAVATION NOT INCLUDING EMBANKMENT CONSTRUCTION