

STATE OF OHIO

DEPARTMENT OF HIGHWAYS

PAINESVILLE-EUCLID ROAD

S.H. (I.C.H.) NO. 5200 SEC. "A"

PET. NO.

LAKE


COUNTY

WILLOUGHBY TWP.

JANUARY 1929

The Standard Specifications of the State of Ohio, Department of highways in force on date of contract will govern this improvement.

- CONVENTIONAL SIGNS
- State line
 - County line
 - Township line
 - Section line
 - Property line not fenced
 - Center line
 - City or Village line
 - Fence
 - Telephone or Telegraph
 - Stream, Railroad
 - Electric line
 - Guard Rail
 - Sewer Pipe - new
 - Drain Pipe - old

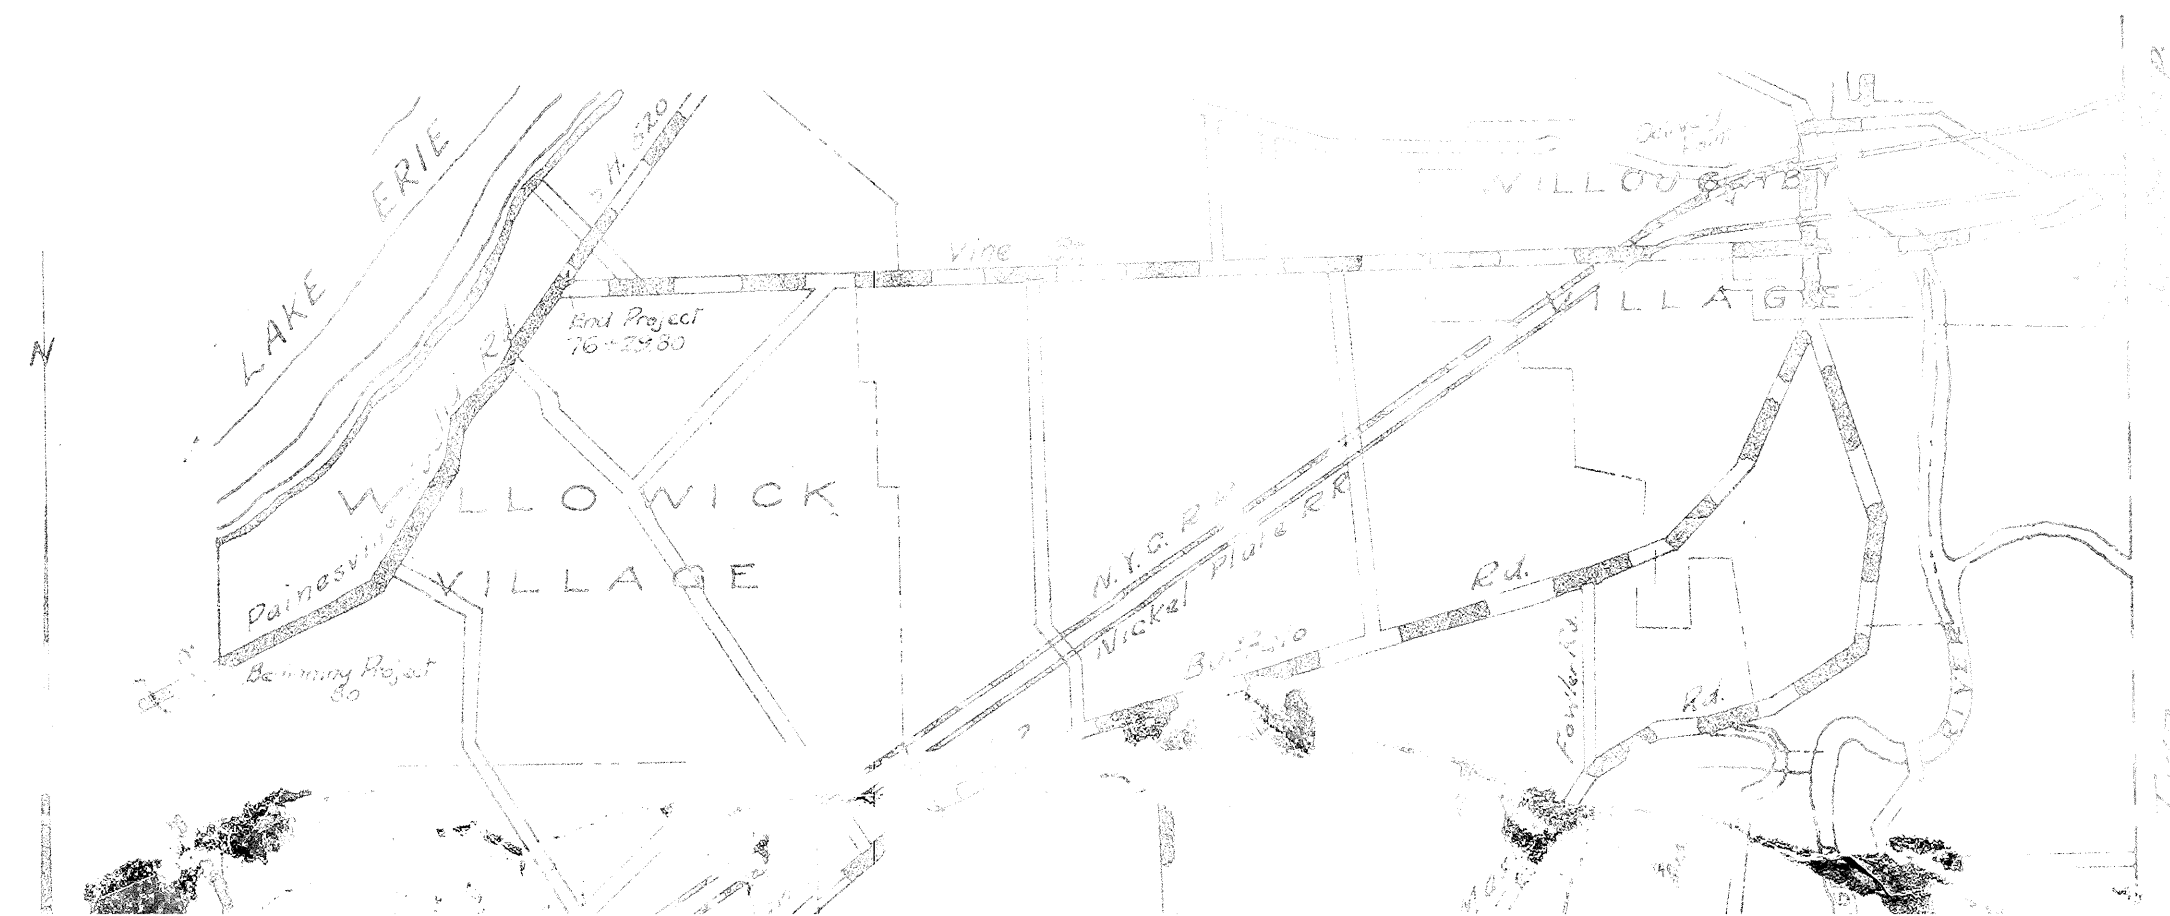

I hereby approve this plan and that the making of this improvement shall be in accordance with the conditions of this plan.

Approved: A.B. Nicodemus
Date Feb 16/29 Resident Director
Deputy Director

Approved: L.A. Brown
Date 2/22/29 Resident Director
Deputy Director