

40 35 30 25 20 15 10 5 0 5 10 15 20 25 30 35 40


End Area  
Cut Fill

Gr. Ls.  
Cut Fill

FED. AID STATE  
DIST. NO. OHIO

FED. AID PROJECT  
SEC. A  
COUNTY


(15)

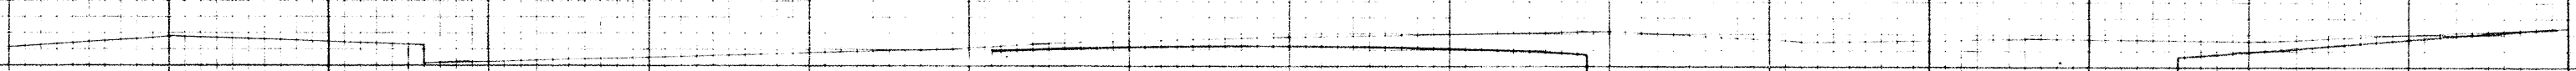

62130  
41+0  
6219

318 6.0


629 37

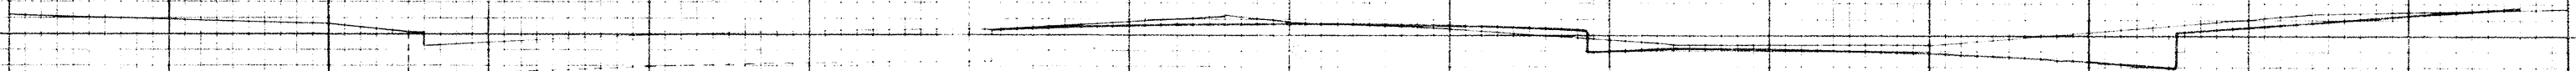

62107  
40+0  
6214

128 2.0


607 139

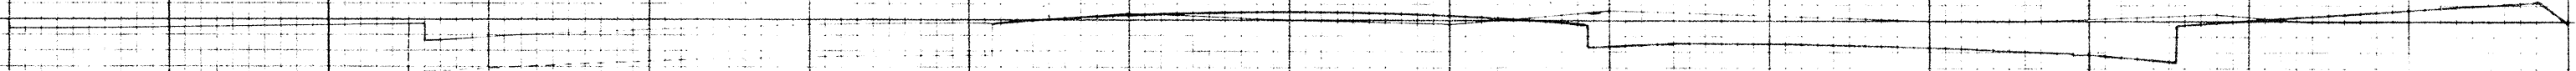

62085  
39+0  
6210

200 5.5


609 272

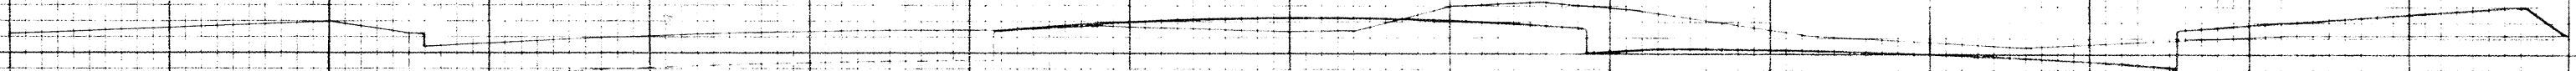

62063  
38+0  
6207

161 9.2


522 367

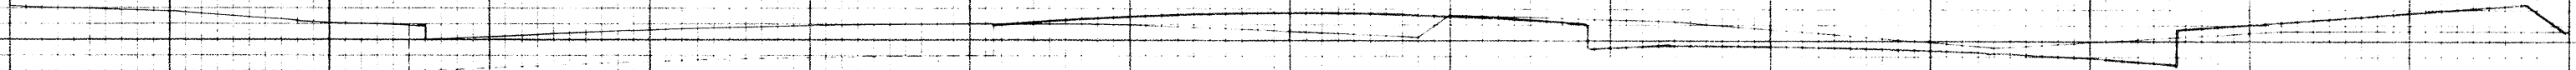

62041  
37+0  
6203

110 10.6


522 381

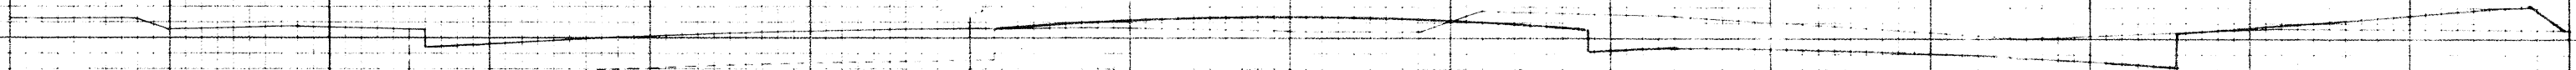

62019  
36+0  
6202

172 10.0


761 323

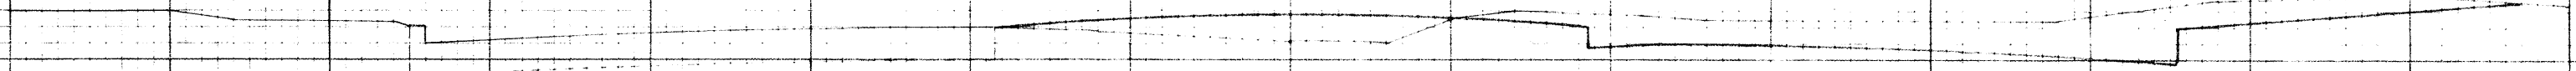

61997  
35+0  
6196

239 7.7


591 443

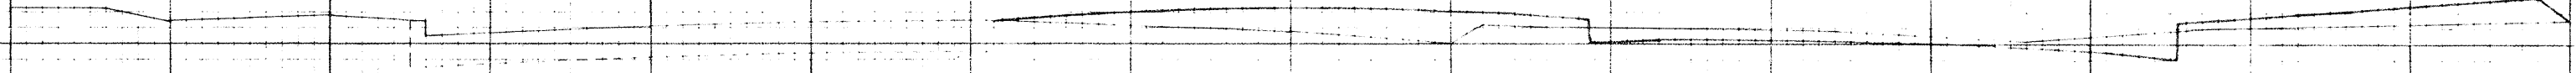

61975  
34+0  
6194

80 16.2

311 578

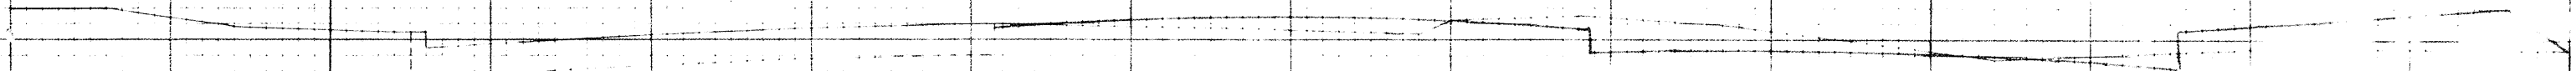

61925  
33+0  
6193

8.8 15.0

457 487

EX  
LINE  
100+00  
100+25  
100+50  
100+75  
101+00

511.5  
508.8  
498.8  
150

511.5  
508.8  
498.8  
150