

5.11

H-8

STATE OF OHIO  
DEPARTMENT OF HIGHWAYS

FED. RD. DIST. N°	STATE	FISCAL YEAR
10	OHIO	1937

1/2

LAKE COUNTY  
S.H. 651 SEC. C (Pt.)

# MENTOR - ON - THE - LAKE - AURORA ROAD

S.H. 651 SEC. C (Pt.)  
LAKE COUNTY  
KIRTLAND TWP.

LAK SR 386  
000-3.88

NET LENGTH OF PROJECT 20,500 LIN. FT. OR 3.882 MILES

The Standard Specifications of the State of Ohio, Department of Highways, together with Supplemental Specifications No. T-135 (Rev. 3-15-37) & B-135 (Rev. 3-15-37) in force on date of contract will govern this improvement.

I hereby approve these plans and declare that the making of this improvement will not require the closing to traffic of the highway.

The Right of Way necessary for this improvement will be provided by the State of Ohio.

Approved Louis R. Drasler  
Date 4-24-37 Resident Division Deputy Director

Approved H. T. Flasher  
Date 5-14-37 Chief Engineer, Bureau of Maintenance Acting

Approved H. K. Petherman P.E. #83  
Date 5-13-37 Chief Engineer, Location & Design


Approved [Signature]  
Date 5/11/37 First Asst Director & Chief Engineer

Approved John J. [Signature]  
Date 5/11/37 Director of Highways

CONSTRUCTION BUREAU  
APR 12 1937  
GROUND PHOTOLAB

### CONVENTIONAL SIGNS

- TOWNSHIP LINE
- SECTION LINE
- CITY OR VILLAGE LINE
- PROPERTY LINE
- FENCE
- CENTER LINE
- STEAM RAILROAD
- POLE LINE - TELEPHONE
- " " ELECTRIC
- GUARD RAIL (NEW)
- " " (OLD)
- HEDGE
- PROPOSED TREES
- EXISTING TREES

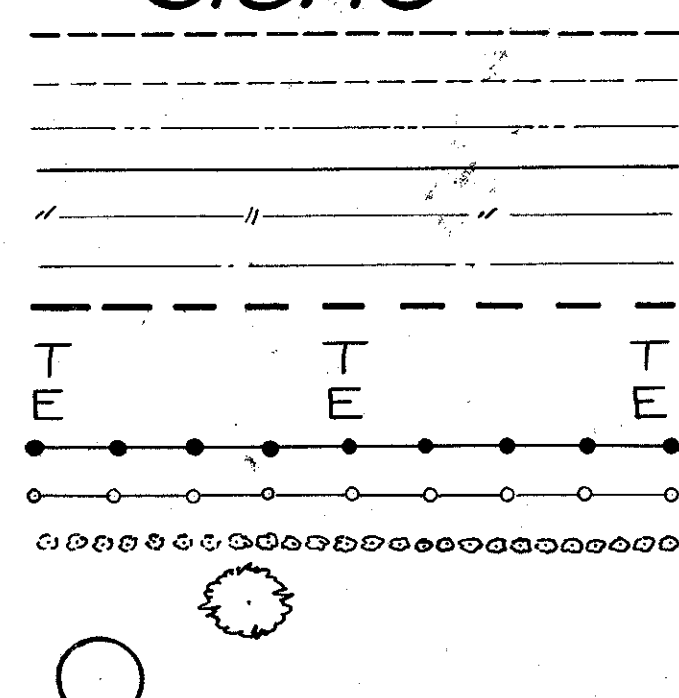

### INDEX OF SHEETS

- TITLE SHEET
  - TYPICAL SECTION
  - PLAN
  - SUMMARIES
- SHEET 1  
" 2  
" 3  
" 4

### LINE DATA

BEGIN PROJECT 0+00  
 END PROJECT 205+00  
 NO ADDITIONS OR DEDUCTIONS  
 NET LENGTH = GROSS LENGTH OF PROJECT = 20,500 LIN. FT. OR 3.882 MILES

### LOCATION PLAN


AVERAGE HAUL MILES



PORTION TO BE IMPROVED  
 STATE HIGHWAYS  
 OTHER ROADS

### SCALES

PLAN 1" = 400'

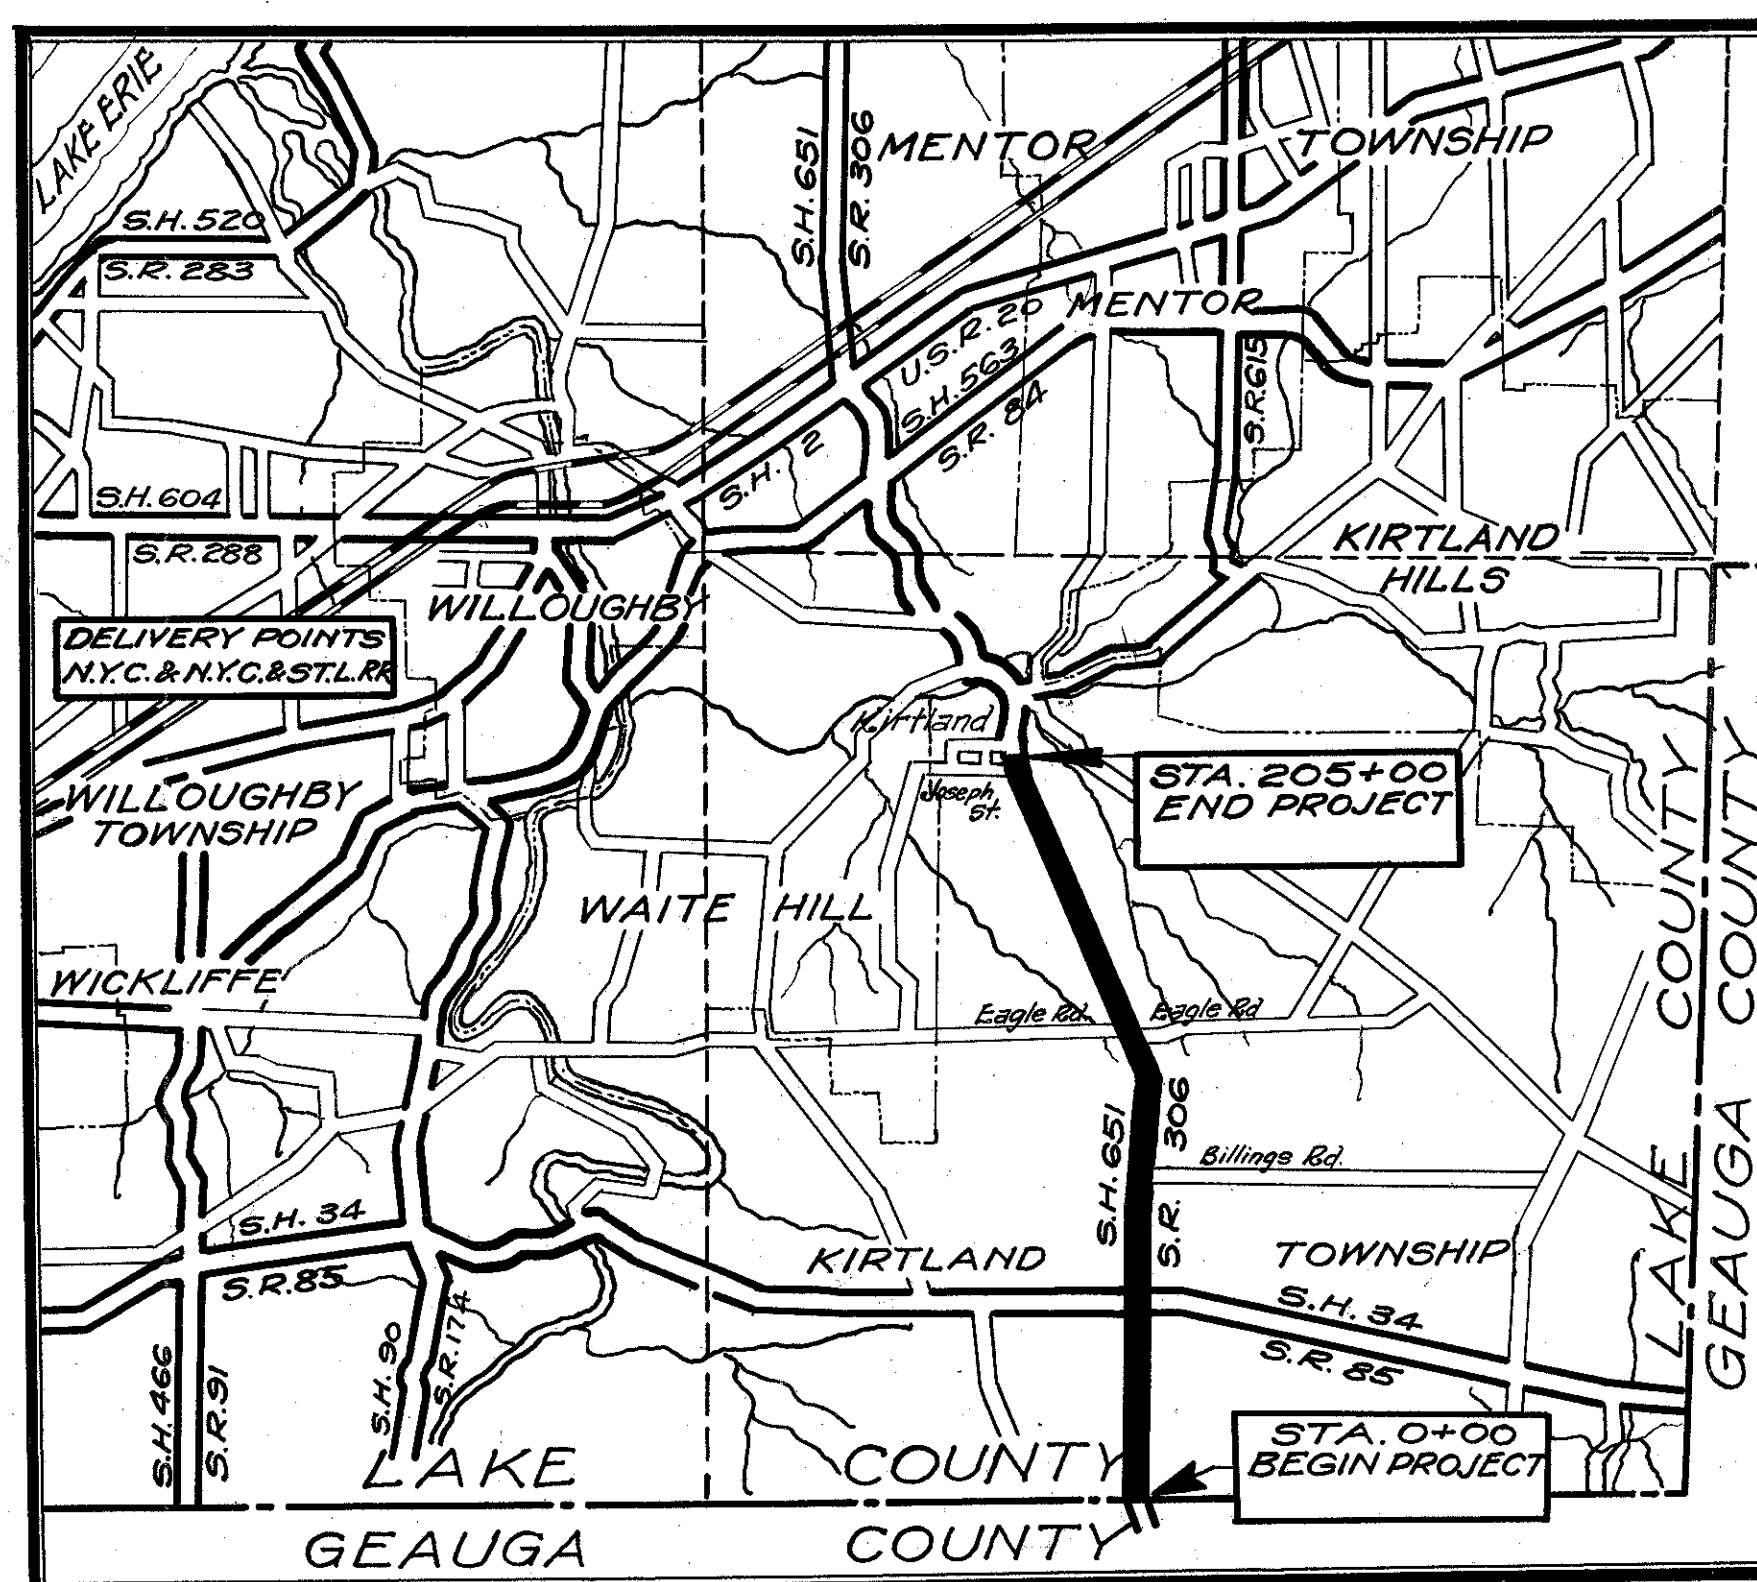

File No. 275  
 Lake 651 C (Pt.)  
 Date of Letting  
 Contract No.

000060