



Handwritten calculations:  

$$\begin{array}{r} 220+50 \\ 218 \\ \hline 250 \\ 125 \end{array}$$

$$\begin{array}{r} 218 \\ 211.25 \\ \hline 414.75 \end{array}$$

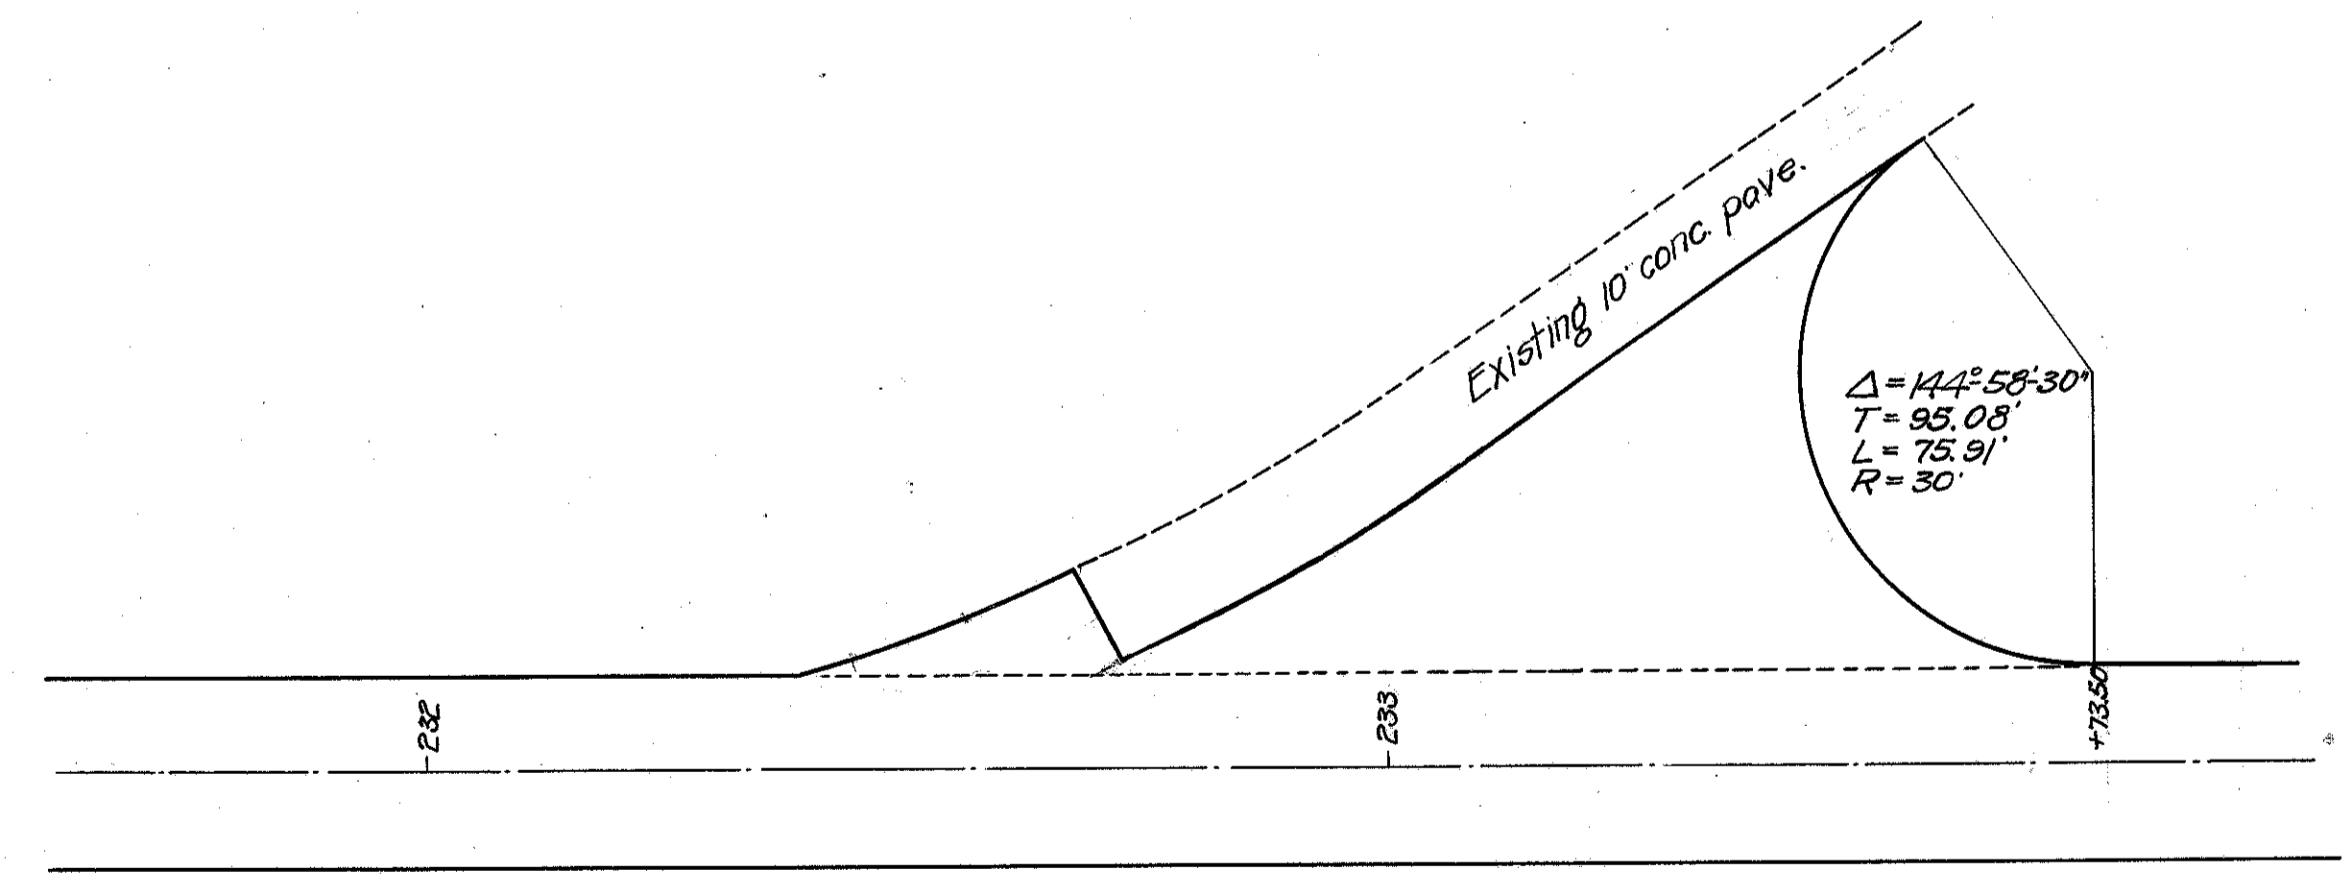

INTERSECTION AT STA 233±  
EXTRA CONC. PAVE'T. 218 SQ. YDS.

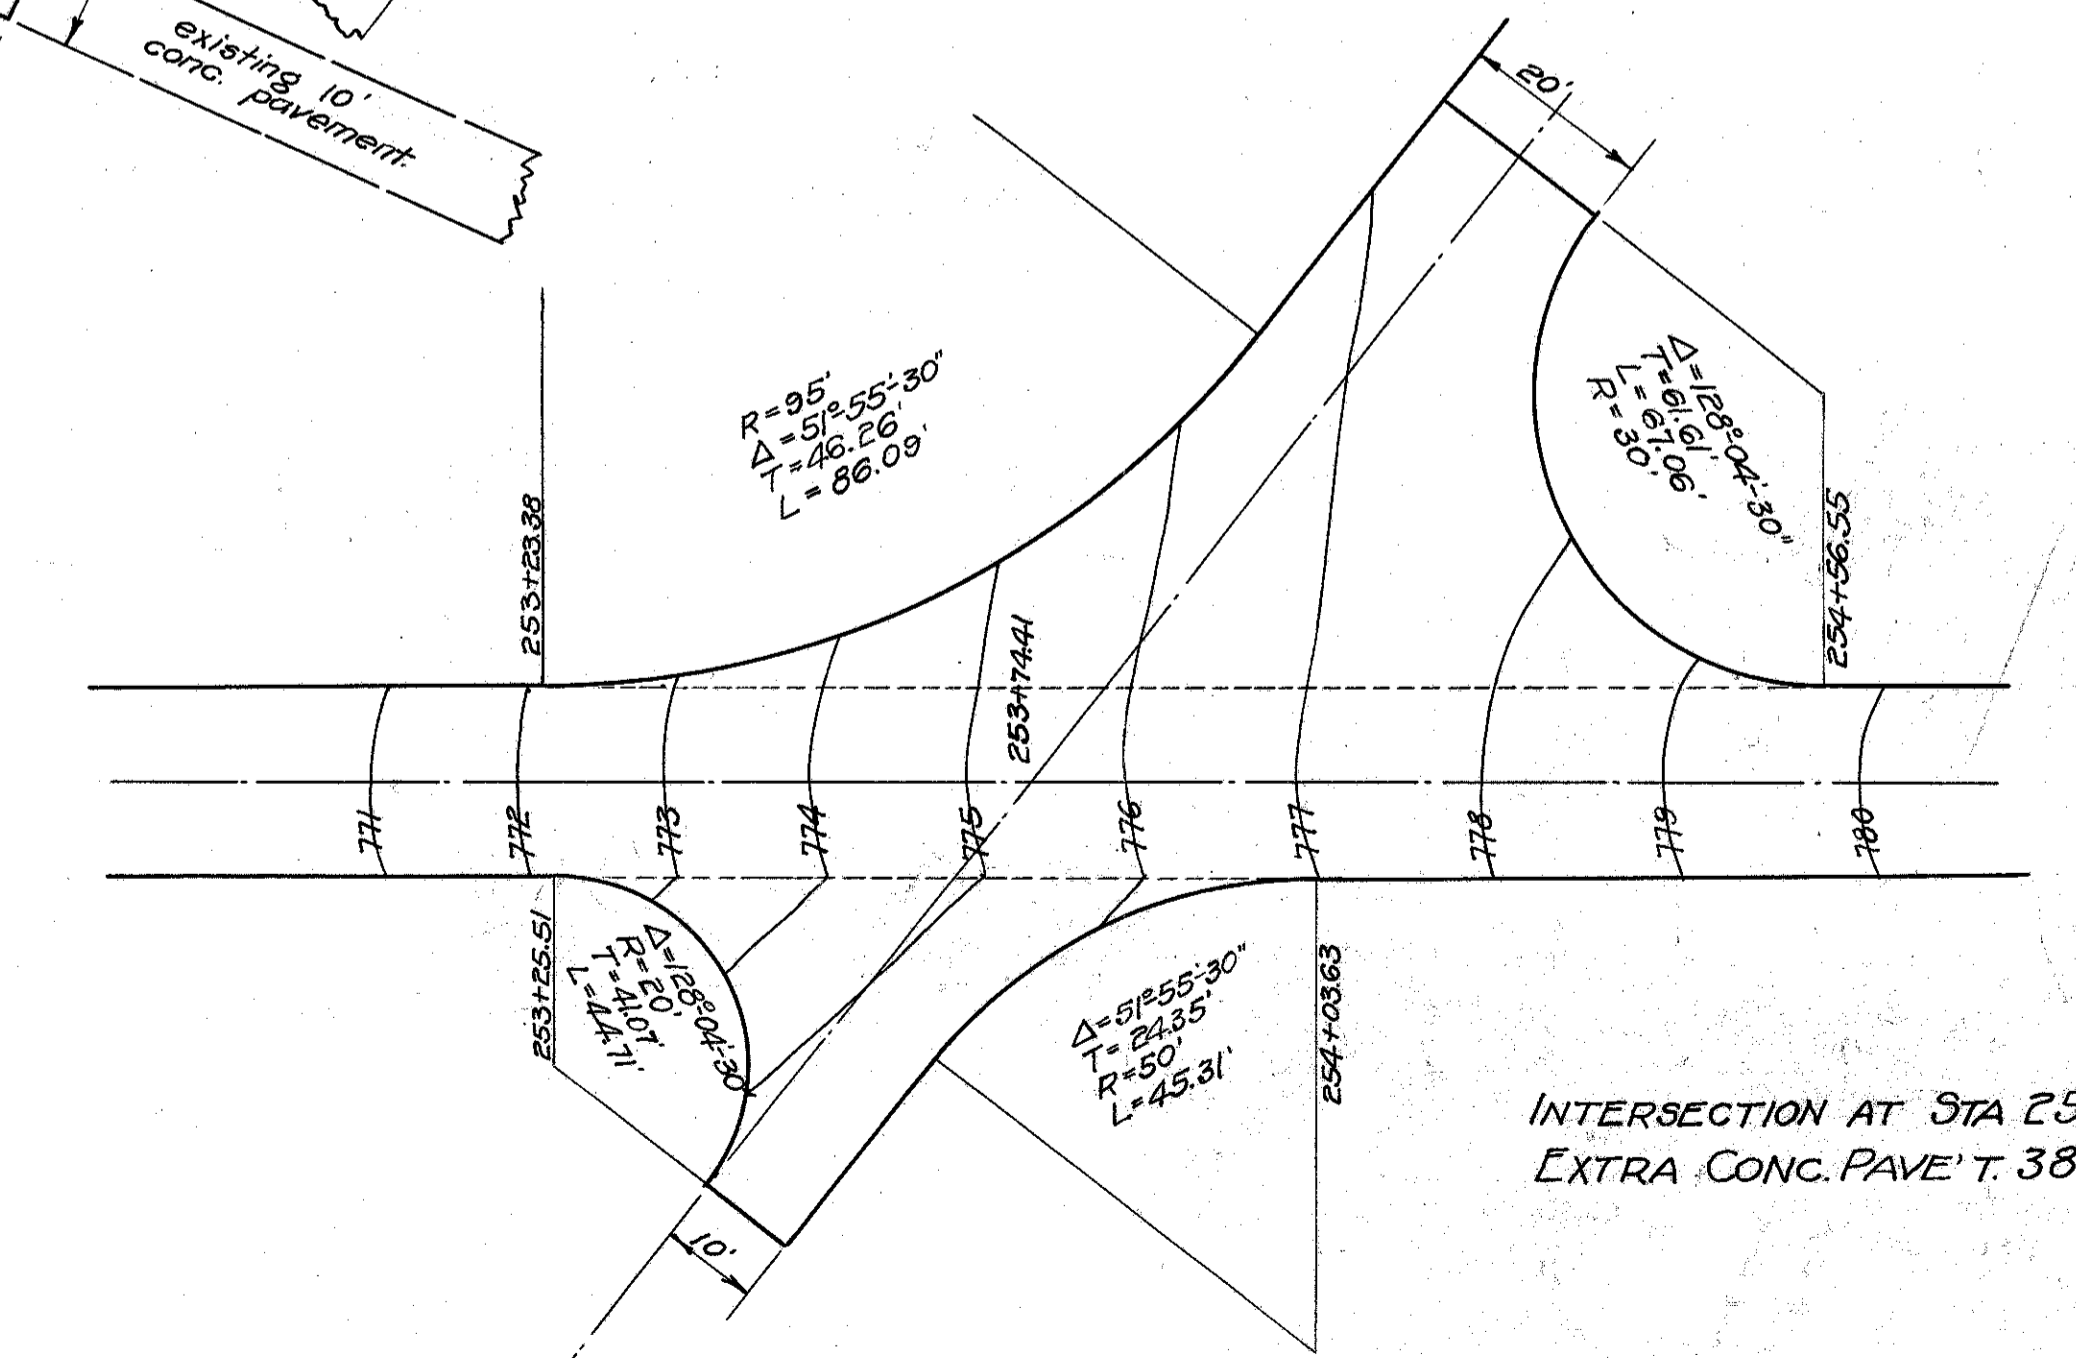

INTERSECTION AT STA 253±  
EXTRA CONC. PAVE'T. 383 SQ. YDS.

Scale: 1" = 20'