


**DOOR NOTES:**

- 1) FILL HEAD & JAMB OF ALL FRAMES WITH MORTAR
- 2) ALL FRAMES TO BE 2\"X5\" (NOM.) W/ 1/2\" RABBETS
- 3) ALL FASTENERS & MISCELLANEOUS METALS TO BE ALUMINUM OR S. STL.

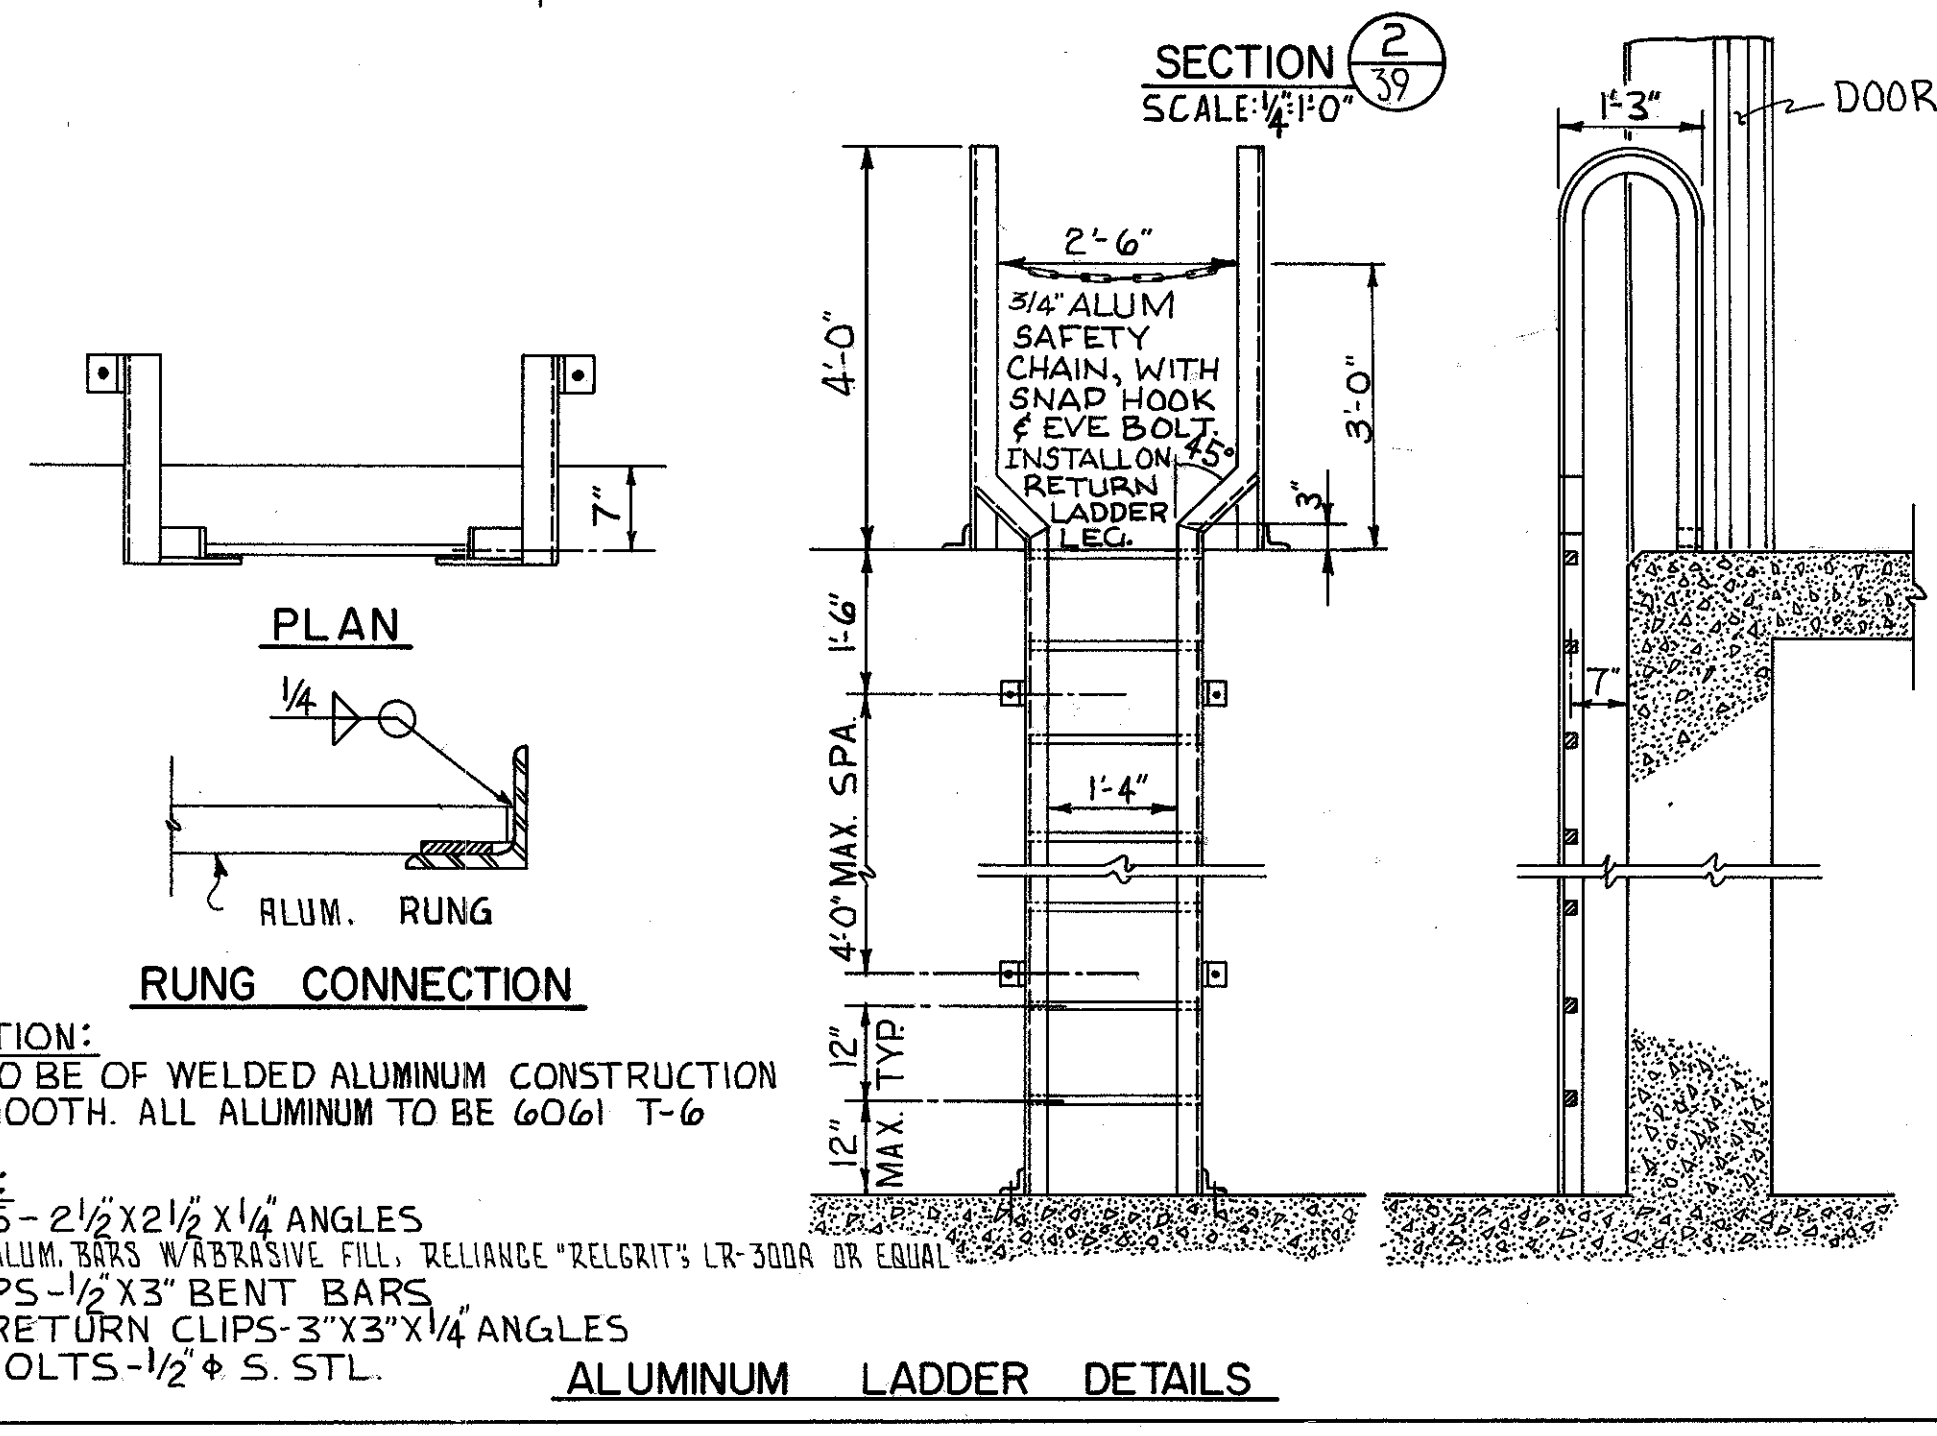

\* SEE GENERAL NOTES SHT. # 36

**1) CONSTRUCTION:**  
LADDERS TO BE OF WELDED ALUMINUM CONSTRUCTION GROUND SMOOTH. ALL ALUMINUM TO BE 6061 T-6

**2) MATERIALS:**  
STRINGERS - 2 1/2\"X2 1/2\"X1/4\" ANGLES  
RUNGS - 1\" ALUM. BARS W/ ABRASIVE FILL, RELIANCE \"RELGRIT\" LR-300R OR EQUAL  
WALL CLIPS - 1/2\"X3\" BENT BARS  
FLOOR & RETURN CLIPS - 3\"X3\"X1/4\" ANGLES  
ANCHOR BOLTS - 1/2\" S. STL.

ALUMINUM LADDER DETAILS

<b>FRANKLIN CONSULTANTS INC.</b>					
Consulting Engineers					
COLUMBUS, OHIO			OHIO		
<b>PUMP STATION</b>					
<b>SECTIONS AND DETAILS</b>					
LAKE COUNTY S.R. 306					
DESIGNED	DRAWN	TRACED	CHECKED	REVIEWED	DATE
RB#	DLR	DLR		UP	