


APR 24 1964


FHWA REGION	STATE	PROJECT	
5	OHIO		

66  
101

LAKE COUNTY  
LAK 306-6.15

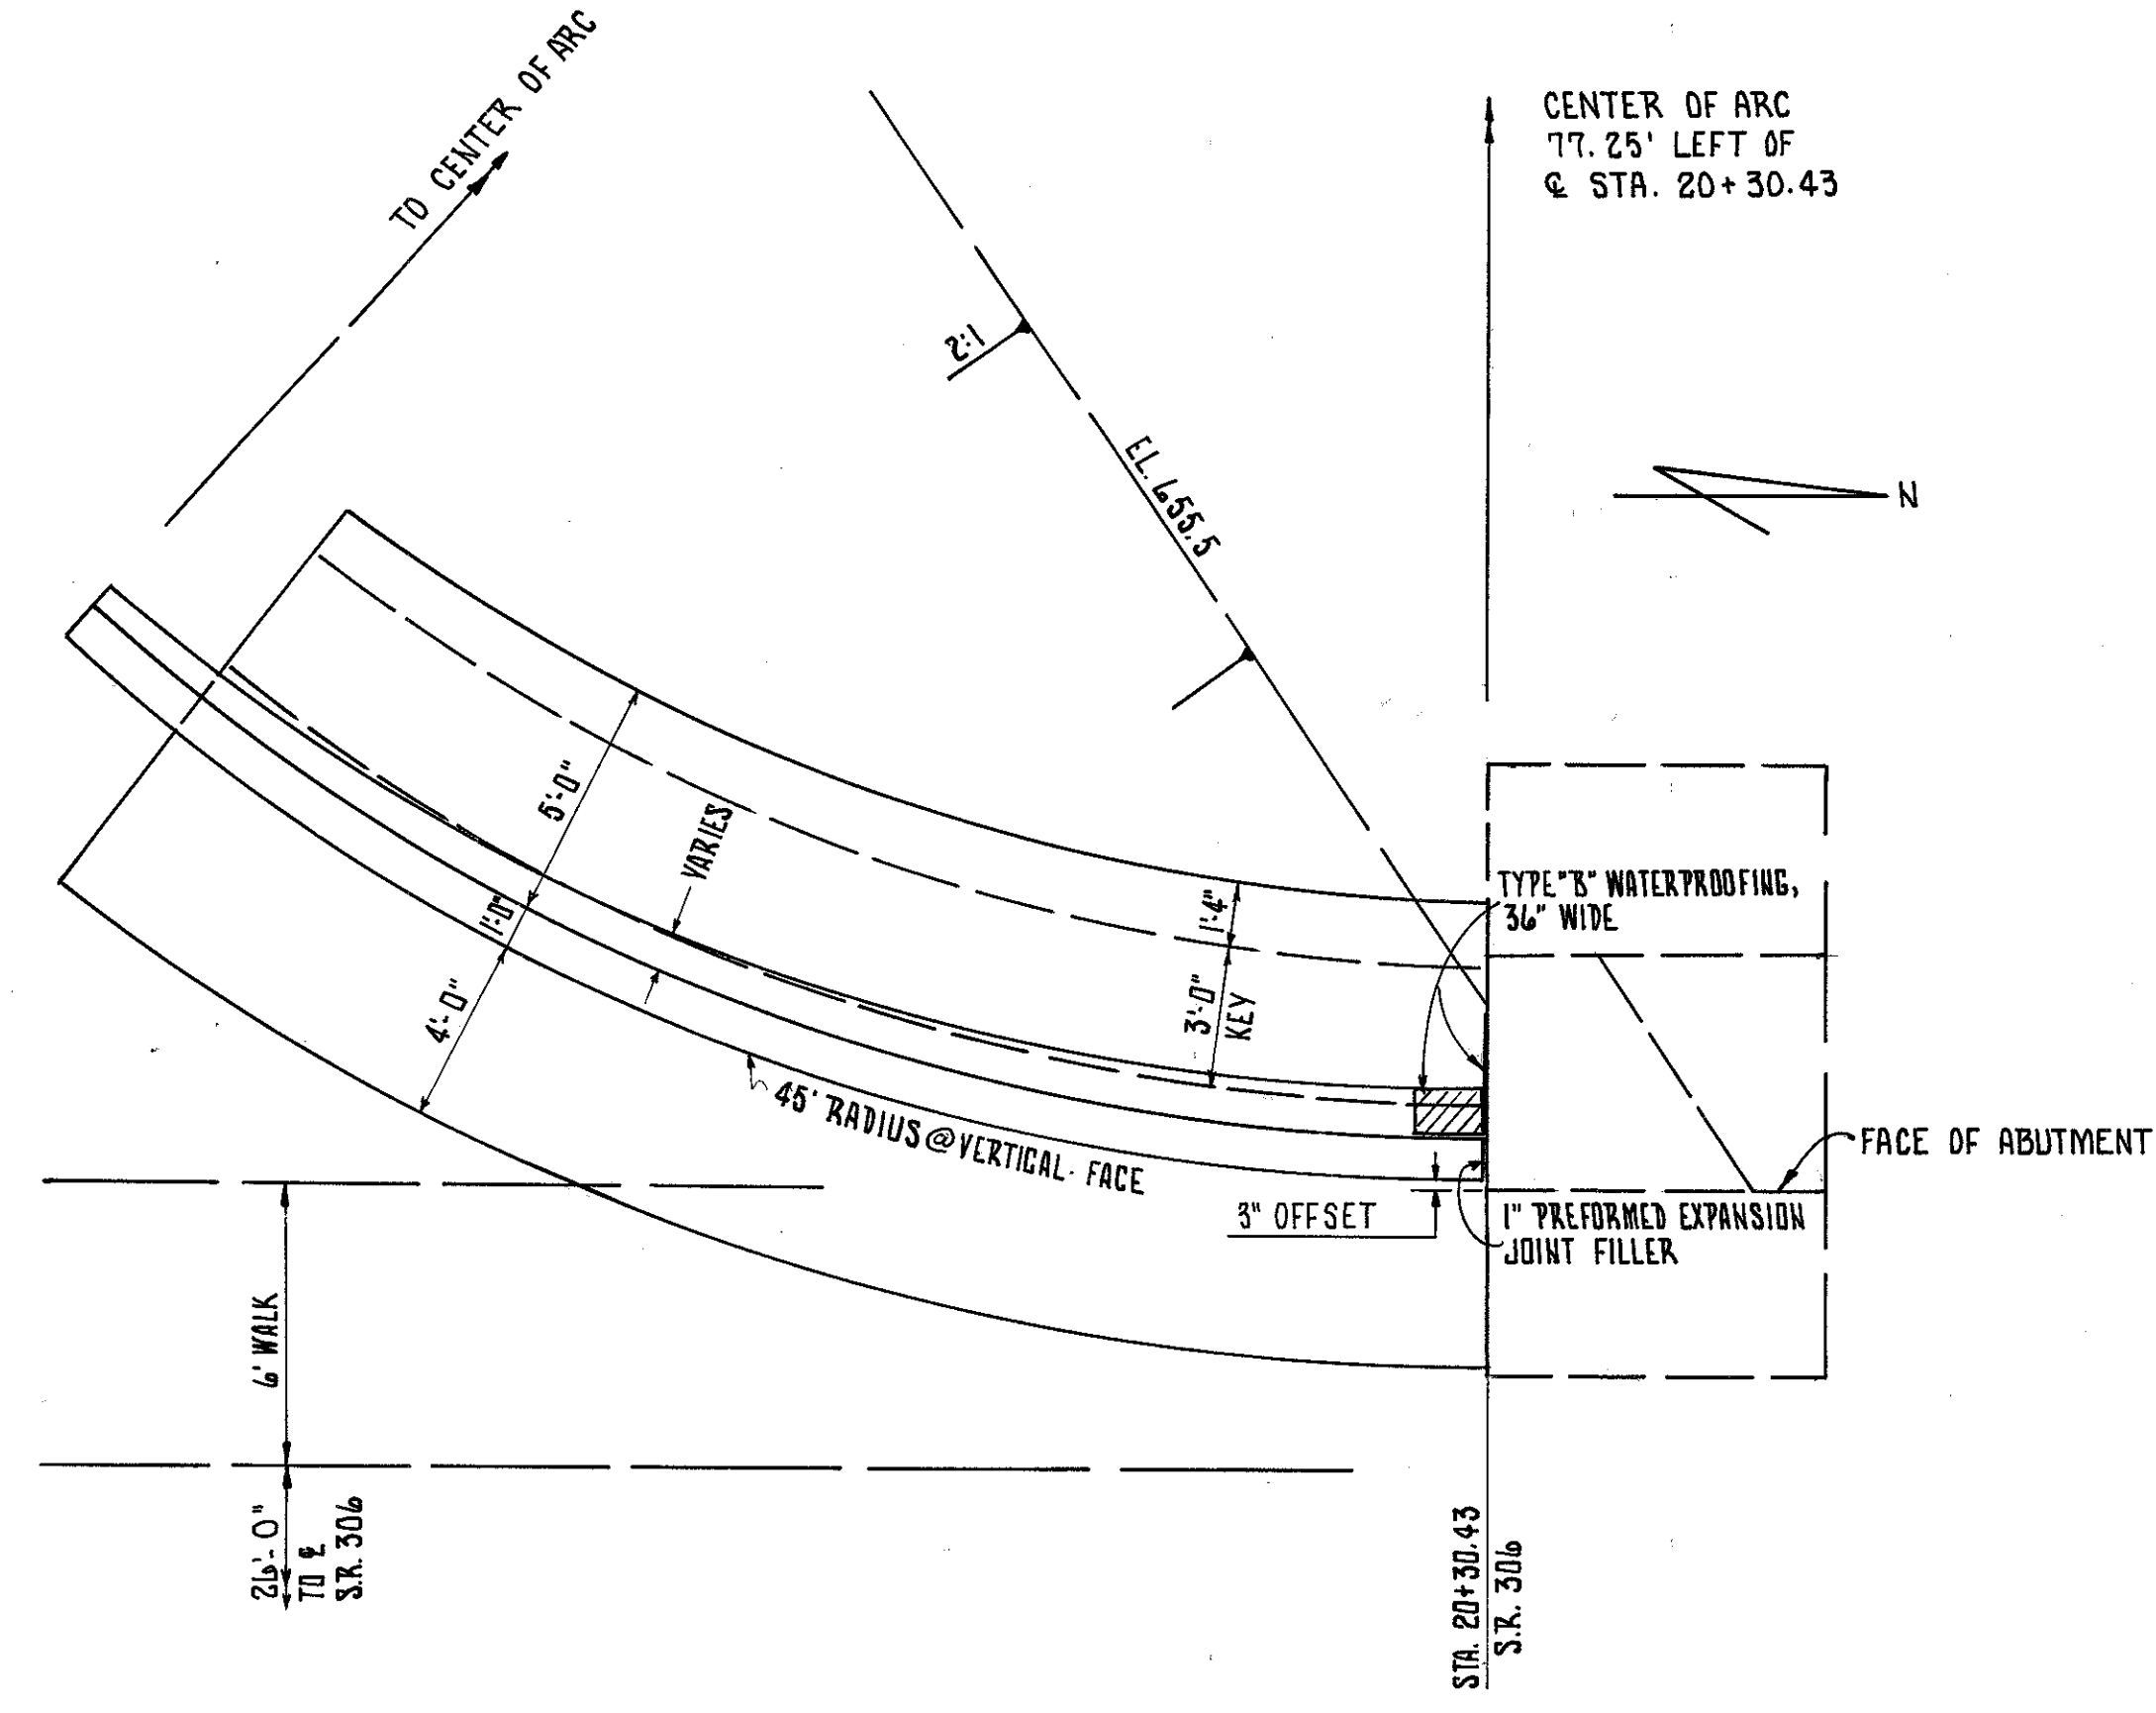





PLAN

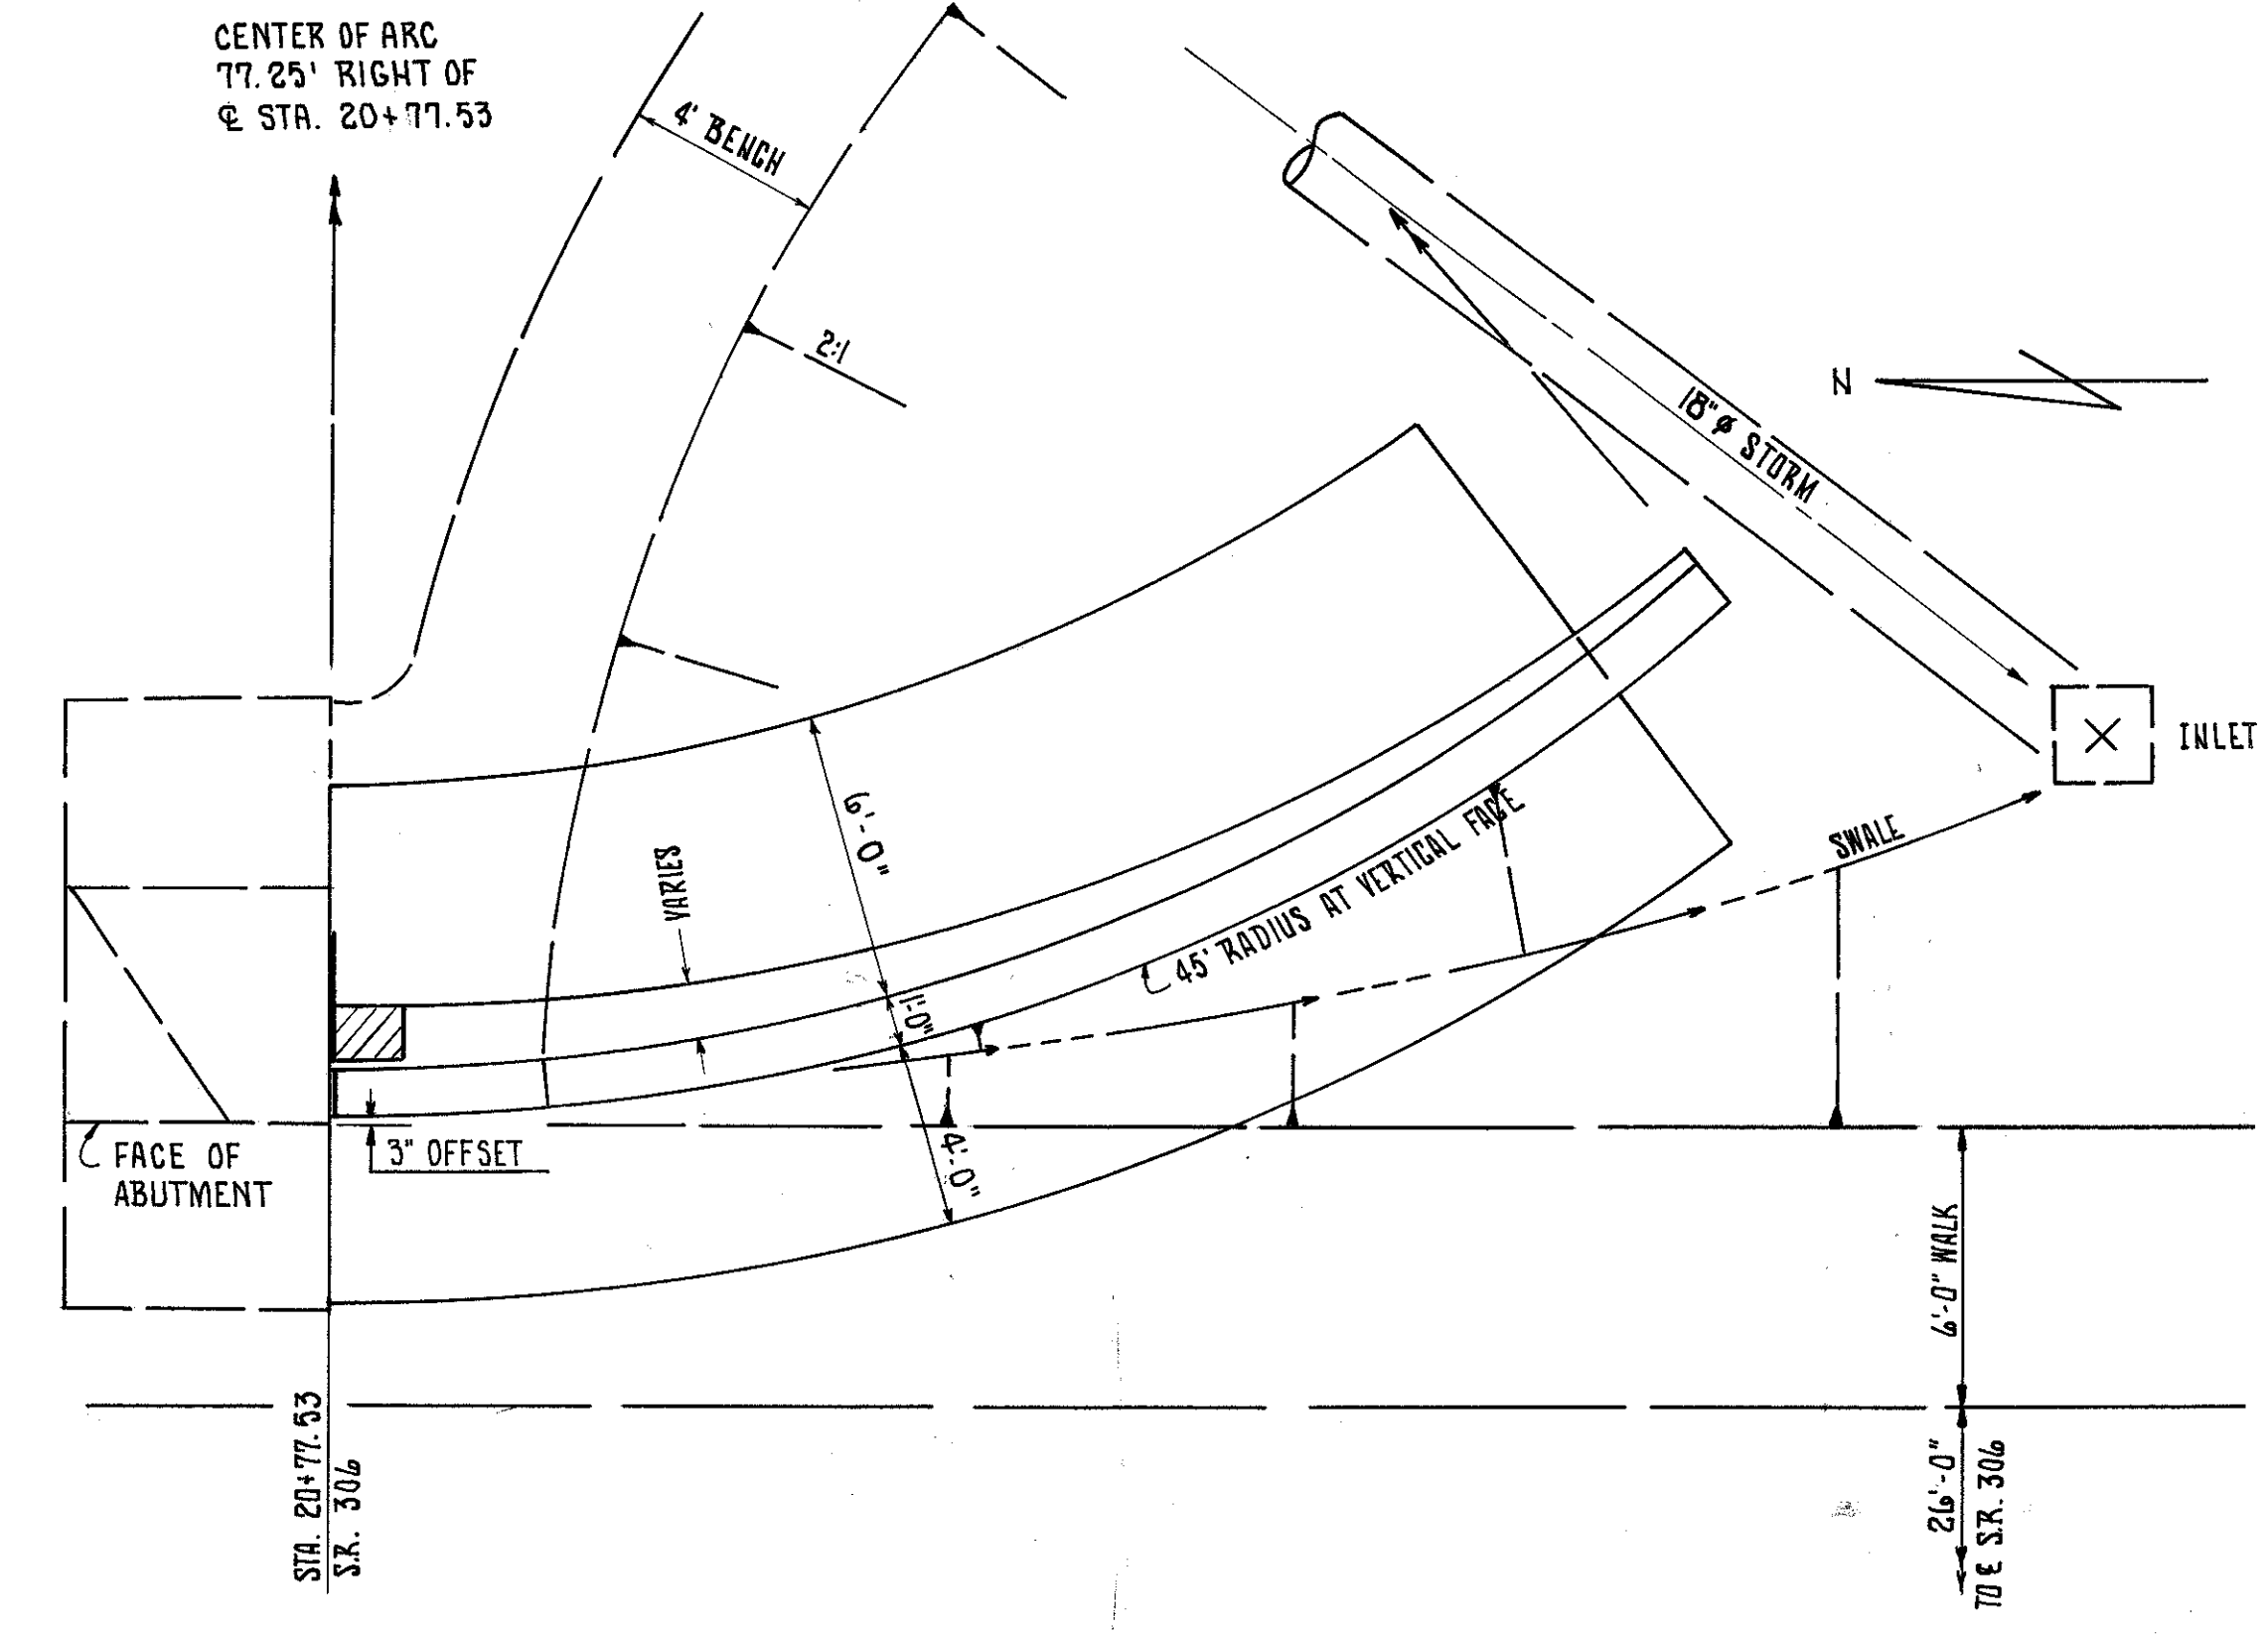

PLAN

BAR LAPS

#10	4'-2"
#9	3'-3"
#8	2'-0"
#5	1'-7"

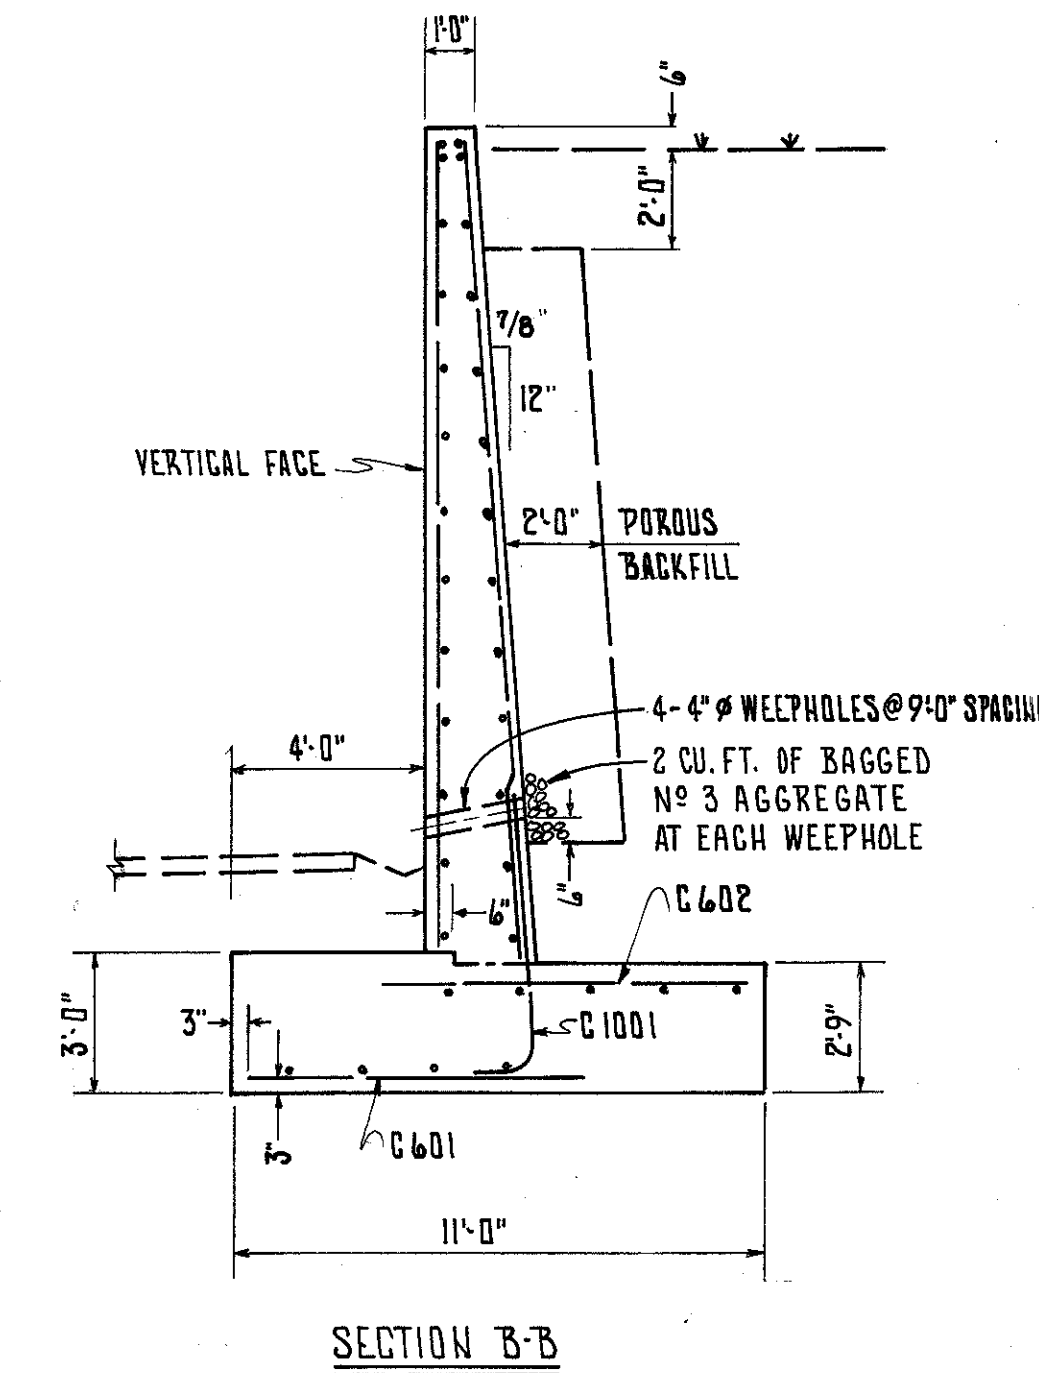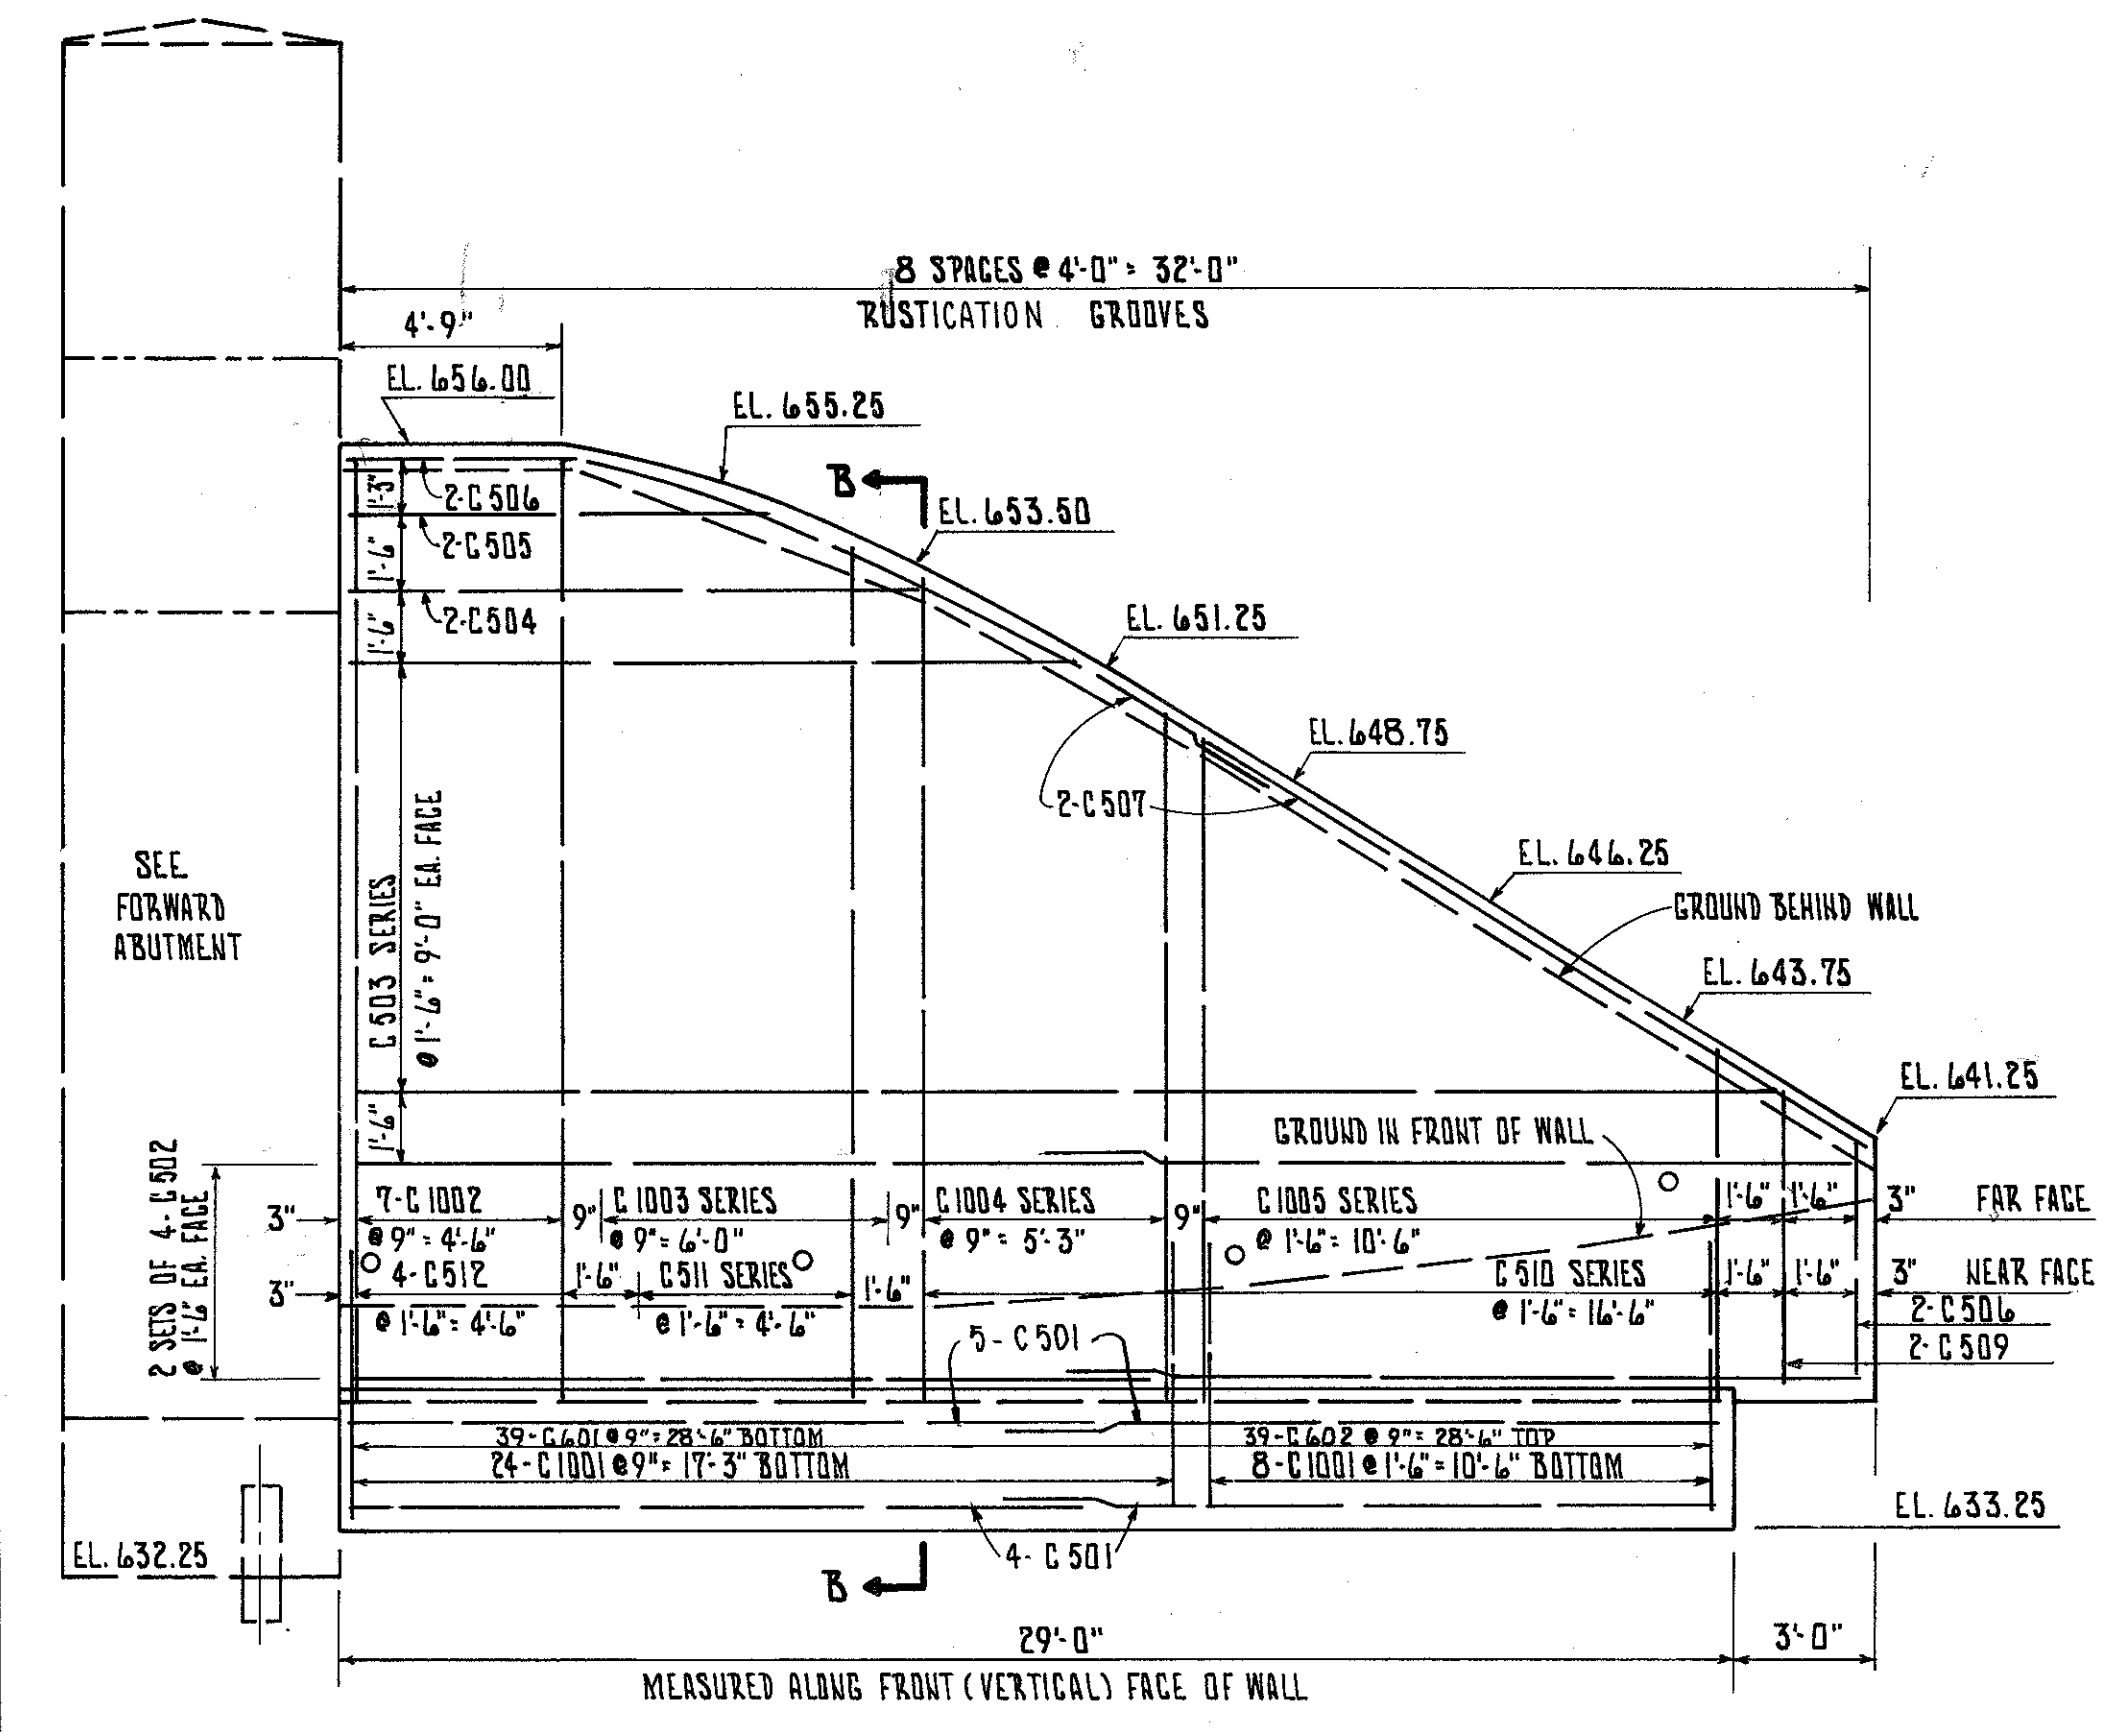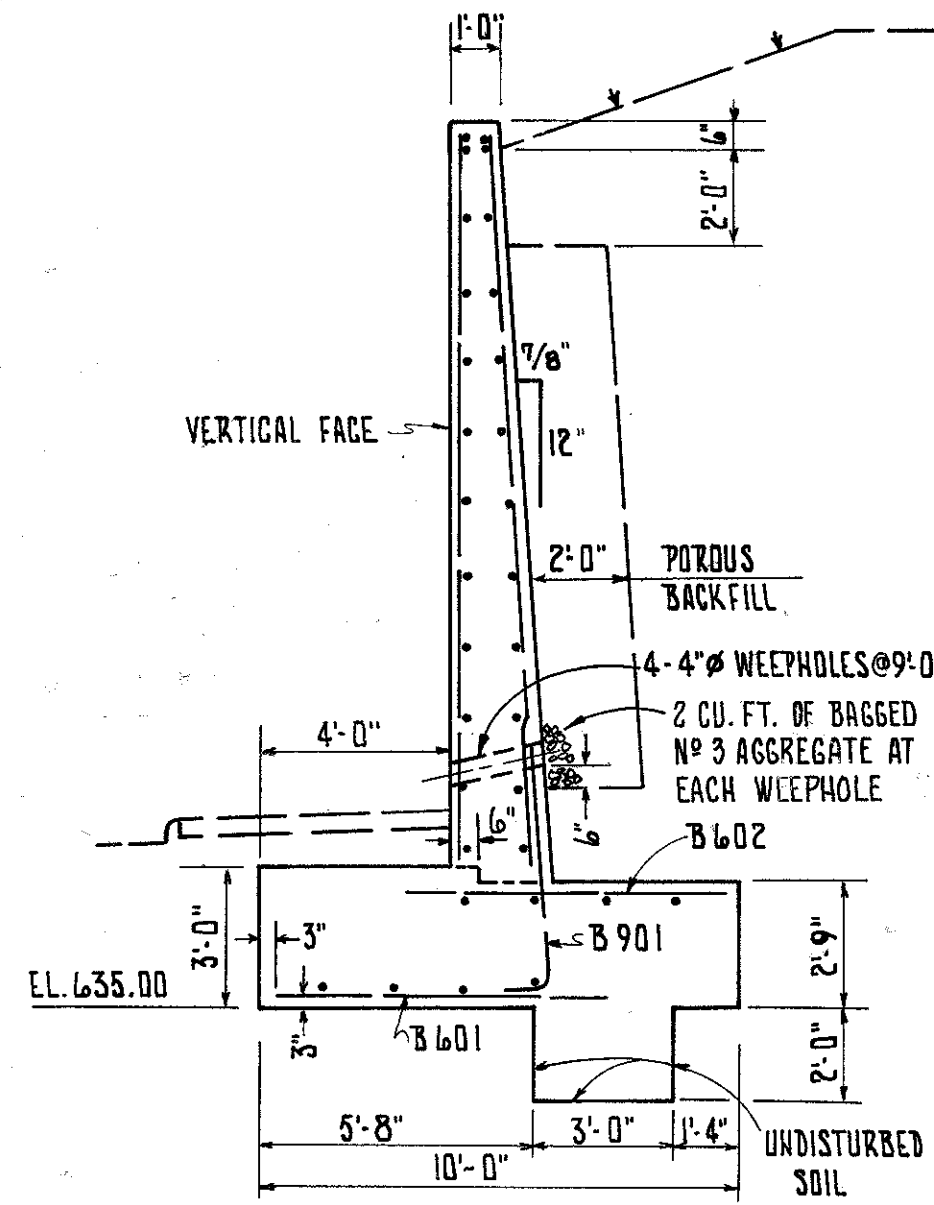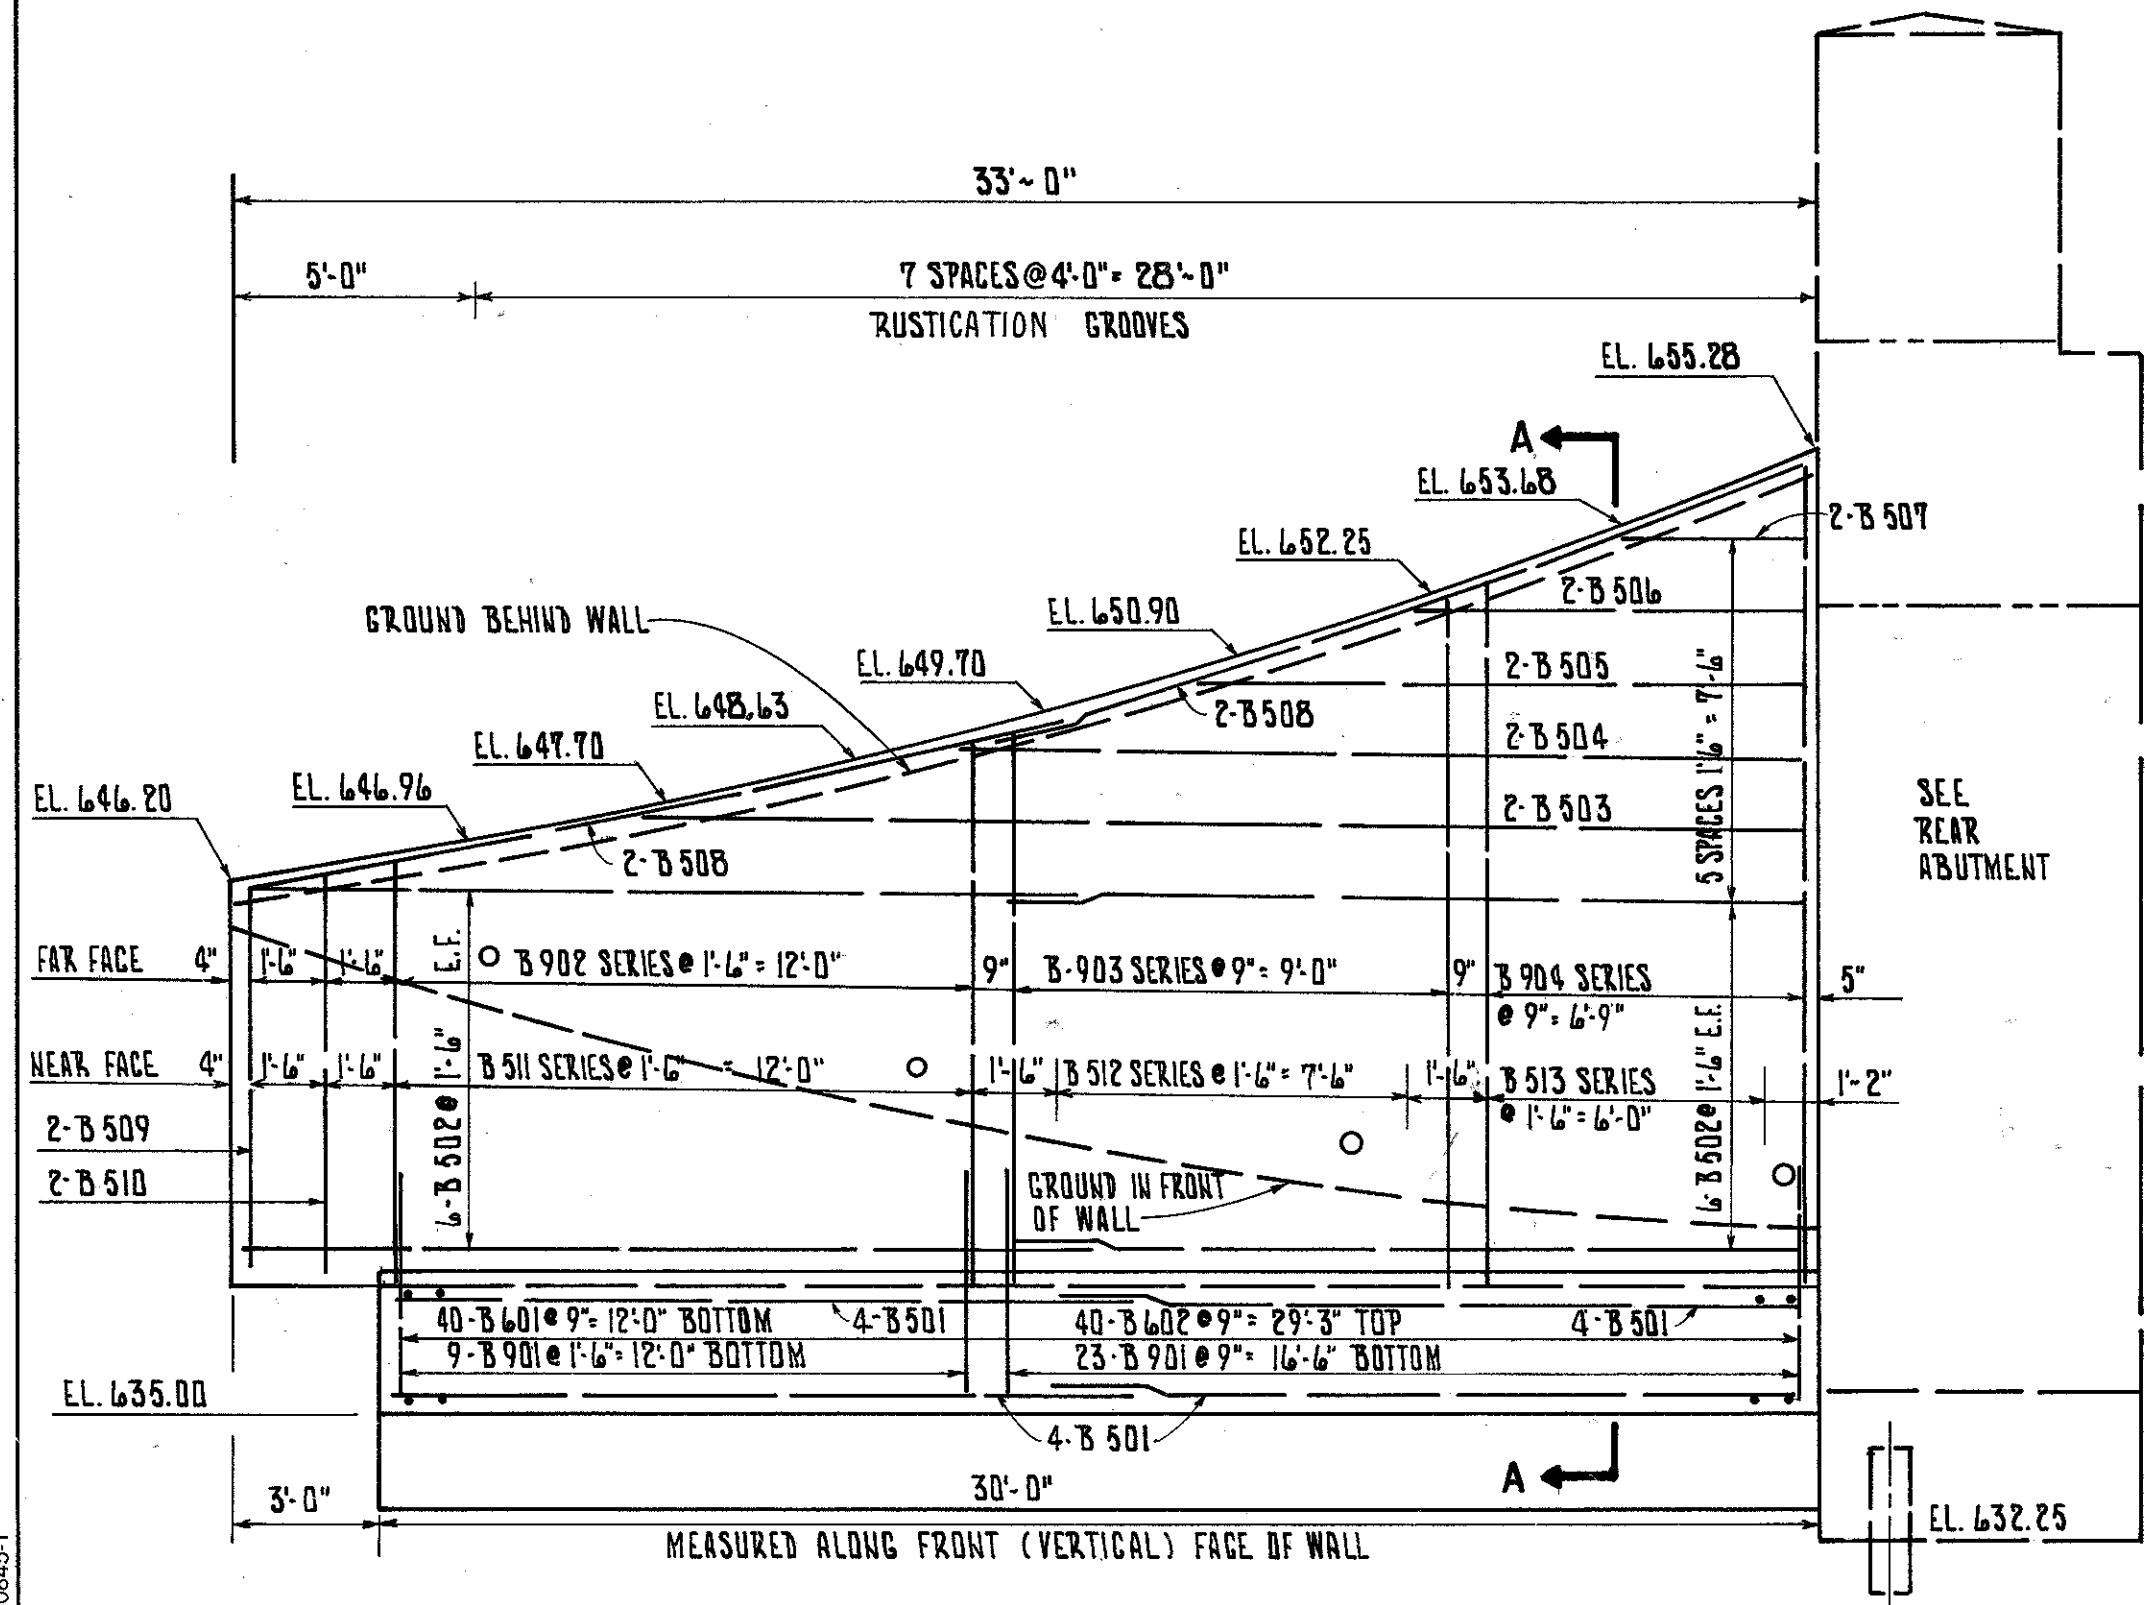

FRANKLIN CONSULTANTS INC. 6 / 28  
Consulting Engineers  
COLUMBUS, OHIO

**ABUTMENT WINGWALLS**  
BRIDGE NO. LAK - 306-0635  
S. R. 306 UNDER N. & W. RAILROAD

DESIGNED	DRAWN	TRACED	CHECKED	REVIEWED	DATE	REVISED
HM	HM	BM	SM	JF	10/22-79	

BRUNING 44-132 30605-1